



6 Second Avenue, Newhaven, BN9 9HR

£325,000

CarruthersandLuck
SalesandLettings



6 Second Avenue


Newhaven

Welcome to this charming detached bungalow that offers a versatile layout and plenty of space. With 2/3 bedrooms, this place is perfect for families or those who enjoy having extra room to spread out. The bedroom 1/reception room is bathed in natural light thanks to the bay window, and the high ceilings throughout add to the sense of space.

The kitchen provides ample space for appliances, making meal prep a breeze. The property also features a convenient shower room for added convenience. Also the bungalow benefits from a good sized loft and has potential for further development (STPP).

Step outside to the rear garden with lovely shrub borders, perfect for enjoying the fresh air and maybe even trying your hand at gardening. And with a driveway at the front, parking will never be an issue.

- Bedroom 1/reception room is bathed in natural light
- Driveway for off road parking
- Close to local shops, schools and bus services

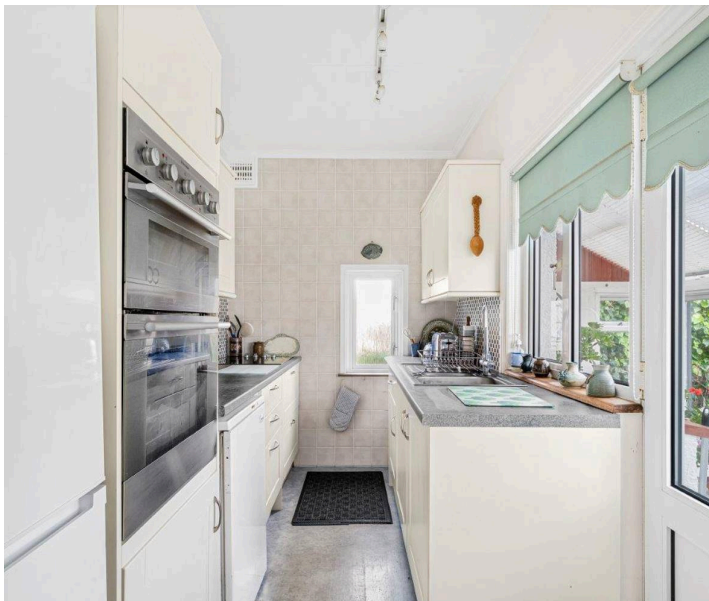

6 Second Avenue

Newhaven

Located close to amenities, schools, bus services, and with easy access to Newhaven railway station and Newhaven Harbour, this property offers the ideal blend of comfort, convenience, and potential. Schedule a viewing today and make this bungalow your new home sweet home.

ENTRANCE PORCH

ENTRANCE HALL

KITCHEN 11' x 6'3" (3.35m x 1.91m)

LOUNGE 15'8" x 13' (4.78m x 3.96m)

CONSERVATORY 21'3" x 5'2" (6.48m x 1.57m)

BEDROOM 1/RECEPTION ROOM 13'7" x 12' (4.14m x 3.66m)

BEDROOM 2 13'7" x 11'11" (4.14m x 3.63m)

BEDROOM 3 11' x 8'1" (3.35m x 2.46m)


SHOWER ROOM/WC

GARDENS

Council Tax band: D

Tenure: Freehold

EPC Energy Efficiency Rating: E

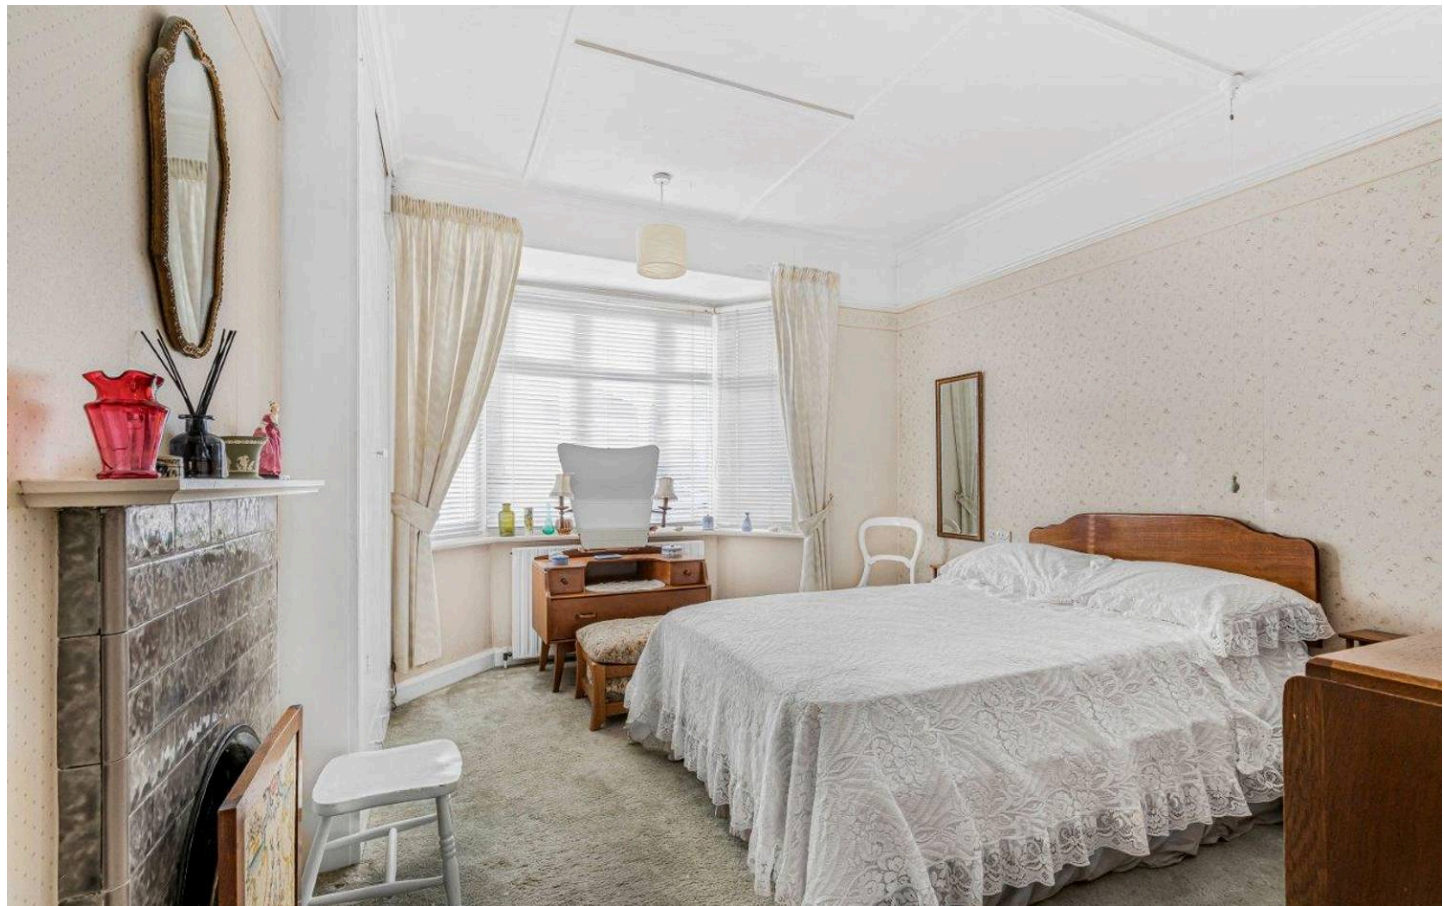

6 Second AV, BN9 9HR

Approximate Gross Internal Floor Area = 92.88 sq m / 1000 sq ft

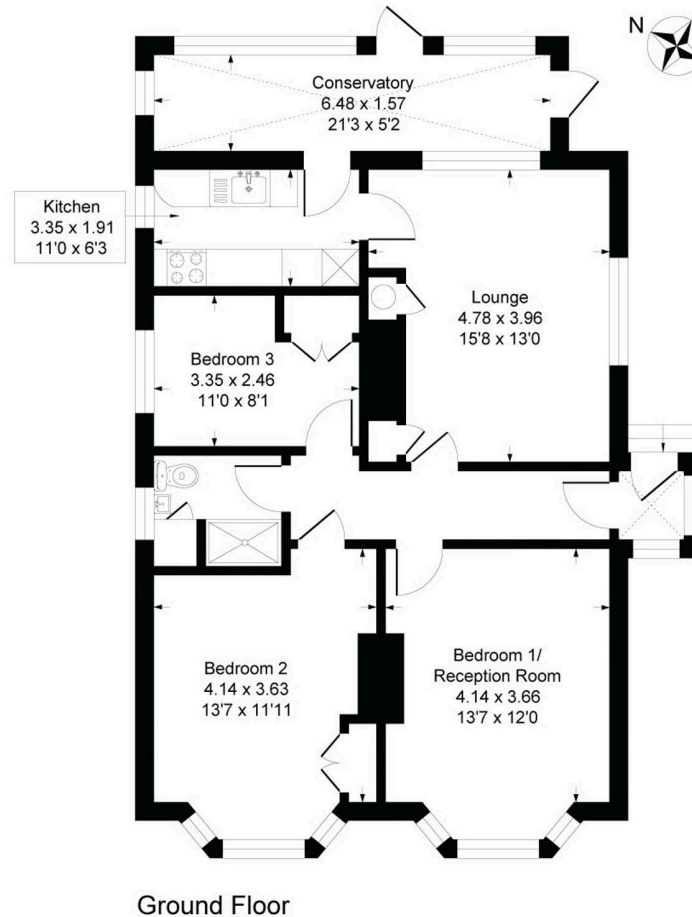


Illustration for identification purposes only, measurements are approximate, not to scale

Carruthers and Luck Sales and Lettings

Carruthers & Luck, 233A South Coast Road – BN10 8LD

01273 585001

sales@carruthersandluck.co.uk

www.carruthersandluck.co.uk



Follow us on Instagram
[@carruthersandluck](https://www.instagram.com/carruthersandluck)



Find us on Facebook
Carruthers Luck

These particulars are prepared diligently and all reasonable steps are taken to ensure their accuracy. Neither the company or a seller will however be under any liability to any purchaser or prospective purchaser in respect of them. The description, Dimensions and all other information is believed to be correct, but their accuracy is no way guaranteed. The services have not been tested. Any floor plans shown are for identification purposes only and are not to scale Directors: Paul Carruthers Stephen Luck



CarruthersandLuck
SalesandLettings