



FOR SALE

First Avenue, Chalkwell SS0 8HR

Offers In Excess Of £1,300,000 Freehold Council Tax Band - F

- Imposing Double Fronted Detached House
- Moments From Chalkwell Beach
- Six Bedrooms
- Principal Suite with South Facing Balcony
- Two Reception Rooms & 34' Kitchen Family Room
- Utility, Cloakroom & Two Office Rooms
- South Facing Rear Garden - 120' approx.
- Heated Outdoor Swimming Pool
- Double Length Garage with Power
- Off Street Parking for Several Vehicles

Selling & letting all types of property in Chalkwell,
Westcliff, Leigh, Southend and the surrounding areas.

appointmoor

Description

****NO ONWARD CHAIN**** Imposing detached six bedroom house located in the heart of Chalkwell. This impressive property sits on a spacious south backing plot with superb rear garden, outdoor heated swimming pool, double length garage and off street parking for 6-7 vehicles. The double fronted house begins with a large welcoming entrance hall leading to two reception rooms, stunning open plan kitchen family room to rear, utility room, two offices and cloakroom, with underfloor heating throughout. To the first floor are six

bedrooms and a shower room, with the principal bedroom having a four piece en-suite, walk in wardrobe and private south facing balcony.

First Avenue in Chalkwell is just moments from the beach and a short distance to the rail station, local amenities and Leigh Broadway. You have a fantastic benefit of being within catchment for four of the UK's most 'Outstanding' grammar schools, a 5 minuet walk to Westcliff/Chalkwell beach and have access to both C2C and Greater Anglia line. Viewing for this property is advised.





Entrance

Double doors into a glazed porch with tiled floor and further glazed double doors into entrance hallway. Tiled floor with underfloor heating, coving, inset spotlights, radiator, stairs to first floor with storage cupboard and doors to rooms.

Lounge

Glazed double doors into the lounge at the front aspect with double glazed leadlight bay window, tiled floor with underfloor heating, coving and inset spotlighting.

Dining Room

Dining room to front aspect with double glazed leadlight bay window, tiled floor with underfloor heating, coving and inset spotlighting.

Open Plan Family Room & Kitchen

Beautiful open plan family room and kitchen with two sets of double glazed French doors opening out to the rear garden. The family room has tiled floor with underfloor heating, tall radiator & wall radiator, coving, inset spotlighting and wall mounted air conditioning unit. The stylish fitted Paul Newman kitchen has a double glazed window to the rear, tiled floor with underfloor heating and a range of wall and base units with under cabinet lighting, Silestone work surfaces central island and 1 & 1/4 sink with mixer tap and water softener. Integrated appliances include double eye level ovens with microwave and steam function, induction hob with extractor, tall fridge, dishwasher, bin storage and wine cooler.

Utility Room

Door from kitchen to utility room with Velux window, tiled floor with underfloor heating, coving and small loft space. Square edge work surface with stainless steel sink & drainer and space for appliances. Doors to both office spaces.

Two Offices

Front and rear office spaces. The front office has an external door leading to the driveway, Velux window, fitted carpet, fitted units and radiators. The rear office has a double glazed window and door leading to the rear garden, tiled floor with underfloor heating, fitted units, inset spotlighting and radiator.

Cloakroom

Two piece suite comprising wash hand basin with mixer tap and WC. Tiled floor with underfloor heating and coving.

First Floor

Wooden stairs to first floor landing with fitted carpet, coving, inset spotlighting, radiator and loft hatch. Doors to all rooms.

Bedroom 1 & Balcony

Principal bedroom suite to the rear aspect with French doors leading to a private south facing balcony overlooking the garden. Fitted carpet, coving with inset spotlighting, decorative leadlight internal window and radiator. Doors to en-suite and walk in wardrobe with fitted carpet, inset spotlighting and extensive storage.

En-Suite

Fully tiled four piece luxury suite comprising WC, dual vanity wash hand basins, freestanding slipper bath and walk in shower cubicle with glazed door. Obscure double glazed window, tiled floor with underfloor heating, inset spotlighting and heated towel rail.

Bedroom 2

Bedroom to front aspect with double glazed leadlight bay window, fitted carpet, coving, inset spotlighting, vanity wash hand basin and radiator.

Bedroom 3

Bedroom to front aspect with double glazed leadlight bay window, fitted carpet, wash hand basin and radiator.

Bedroom 4

Bedroom with double glazed window to rear aspect, fitted carpet, coving, inset spotlighting and radiator.

Bedroom 5

Bedroom with double glazed window to rear aspect, fitted carpet, coving, inset spotlighting and vanity wash hand basin.

Bedroom 6

Bedroom to front aspect with double glazed leadlight window, fitted carpet, coving and radiator.

Shower Room

Three piece suite comprising shower with glazed screen, WC and vanity wash hand basin. Tiled walls, inset spotlighting, tiled floor with underfloor heating, obscure double glazed window and chrome heated towel rail.

Rear Garden & Swimming Pool

120' approx (36.58m approx)

Superb south facing rear garden commencing with a raised patio area and steps down leading to lawn, mature shrubbery borders, timber fencing, summer house and garden shed. Gated area for the heated swimming pool with paved surround and boiler located in the shed. Access to garage.


Garage & Parking

Paved in and out driving for ample parking of several vehicles. Double length garage with power and lighting.



GROUND FLOOR
1437 sq.ft. (133.5 sq.m.) approx.

1ST FLOOR
1148 sq.ft. (106.6 sq.m.) approx.

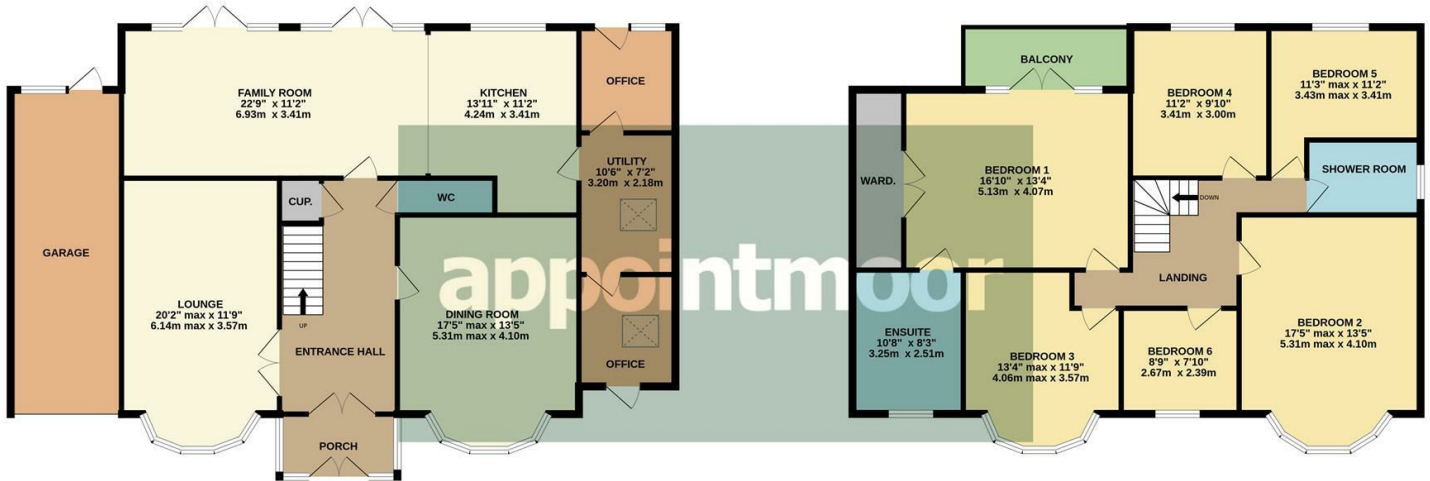

TOTAL FLOOR AREA : 2585 sq.ft. (240.1 sq.m.) approx.

Whilst every attempt has been made to ensure the accuracy of the floorplan contained here, measurements of doors, windows, rooms and any other items are approximate and no responsibility is taken for any error, omission or mis-statement. This plan is for illustrative purposes only and should be used as such by any prospective purchaser. The services, systems and appliances shown have not been tested and no guarantee as to their operability or efficiency can be given.
Made with Metropix ©2023



Energy Efficiency Rating		Current	Potential
Very energy efficient - lower running costs			
(92 plus) A			78
(81-91) B			
(69-80) C			
(55-68) D			
(39-54) E		47	
(21-38) F			
(1-20) G			
Not energy efficient - higher running costs			
England & Wales		EU Directive 2002/91/EC	

Environmental Impact (CO ₂) Rating		Current	Potential
Very environmentally friendly - lower CO ₂ emissions			
(92 plus) A			78
(81-91) B			
(69-80) C			
(55-68) D			
(39-54) E			
(21-38) F			
(1-20) G			
Not environmentally friendly - higher CO ₂ emissions			
England & Wales		EU Directive 2002/91/EC	

AGENTS NOTES: Appointmoor Estates Ltd as our Vendors Agents have endeavoured to check the accuracy of these sales particulars, but however, can offer no guarantee. These details are prepared as a general guide only, including details regarding lease, service charge, lease length and ground rent/review periods, council tax and deposit amount, and should not be relied upon as a basis to enter into a legal contract, or commit expenditure. An interested party should consult their own independent experts to verify the statements contained herein and before committing themselves to any expenditure or other legal commitments. The agent will not be responsible for any verbal statement made by any member of staff, as only a specific written confirmation should be relied upon. The agent will not be responsible for any loss other than when specific written confirmation has been requested. Floor plans are not to scale and only provide an indication of the layout. All measurements are approximate and should not be relied upon. We have not tested any apparatus, equipment, fixture, fittings or service and so cannot verify they are in working order, fit for their purpose, or within ownership of the sellers. Items shown in photographs are NOT included unless specifically mentioned in writing within the sales particulars.

VIEWINGS: BY APPOINTMOOR ESTATES ONLY

appointmoor

Appointmoor Sales 72 The Ridgeway,
Chalkwell, Westcliff-on-Sea, Essex, SSO 8NU
T. 01702 719966 W. appointmoor.co.uk

- facebook.com/appointmoor
- instagram.com/appointmoor_estate_agents
- twitter.com/appointmoor
- linkedin.com/company/appointmoor