



49 High Street, Hythe, Kent CT21 5AD

**NO ONWARD CHAIN**



## **5 HORIZON APARTMENTS 85 SEABROOK ROAD, HYTHE**

A well presented second floor apartment forming part of a highly regarded development of just 14 units and enjoys a lovely southerly aspect with views of the sea. Comprising a generous sitting/dining room, fitted kitchen, two bedrooms (one with en-suite shower room) & bathroom. Allocated parking. EPC C.

**£245,000 Leasehold**  
**To include a share of the Freehold**



**5 Horizon Apartments  
85 Seabrook Road  
Hythe  
CT21 5QP**

**Communal Hall, Entrance Hall, Sitting/Dining Room  
Kitchen, Two Bedrooms (One with En Suite Shower Room), Bathroom  
Allocated Parking Space & Visitor Parking**

**DESCRIPTION**

This superb apartment is situated on the second floor of this attractive Gillcrest Homes development of two blocks, housing 14 apartments and completed in 2006. It offers well presented accommodation and incorporates high quality fittings including oak internal fire doors, fitted kitchen with integrated appliances and under-floor heating with individual room controls. The delightful L-shaped sitting/dining room is south facing and where views to the sea can be enjoyed. Two double bedrooms (one with en-suite shower room) and a bathroom.

Outside there is storage for bins and bikes, a small communal garden and the property benefits from an allocated parking space and additional visitor parking.

**SITUATION**

This well presented apartment is conveniently situated on Seabrook Road, within reasonable walking distance of Hythe town centre and Seabrook with its local convenience store, public house and well regarded primary school. Hythe enjoys a bustling and vibrant High Street with a range of independent shops, boutiques, cafes and restaurants, doctors surgeries, dentists etc. The town is also well served with 4 supermarkets (including Waitrose, Sainsburys and Aldi). The Royal Military Canal with pleasant towpath walks and cycle path is nearby and so is the attractive, unspoilt seafront and long pebbly beach is a level walk away. There is a wide variety of sporting and leisure facilities in the area, including the Hotel Imperial Leisure Centre, cricket and lawn tennis clubs, 2 golf courses, bowls club, sailing club, etc. There are many clubs and societies within the town that welcome new members, and a fortnightly farmers market.

There are bus stops close by with local services to Folkestone, Ashford, Romney Marsh, Canterbury etc. and Hythe is very conveniently located for easy access to the M20 (Junction 11 4.4 miles), Channel Tunnel Terminal (3.6 miles), the ferry port of Dover (11.5 miles) and Ashford International Passenger Station (15 miles). Sandling main line railway station, approximately 3 miles away on the outskirts of Saltwood, offers regular commuter services to London and High Speed trains to London St Pancras are available from Folkestone (3 miles) and Ashford with journey times of under an hour.



The accommodation comprises:

### **COMMUNAL HALLWAY**

Entry phone system, lift and stairs to all floors.

### **ENTRANCE HALL**

Built-in cupboard, entry phone system, coved ceiling, recessed lighting, doors to:-

### **SITTING/DINING ROOM**

An L-shaped, south-facing room with double-glazed doors opening to a Juliet balcony and enjoying views to the sea, double glazed window to front, access to storage cupboard, coved ceiling, open through to:

### **KITCHEN**

Well fitted with a range of base cupboard and drawer units incorporating integrated washing machine and integrated dishwasher, worksurface inset with stainless steel sink and drainer unit with mixer tap, five burner gas hob with extractor hood above, tiled splashbacks, coordinating wall cupboards (one housing the Gloworm gas boiler), integrated oven, recess housing fridge freezer, recessed lighting, tiled floor, double glazed window to side.

### **BEDROOM 1**

Built in wardrobe cupboard concealed by sliding doors, double glazed window to rear, coved ceiling, door to:

### **EN-SUITE SHOWER ROOM**

Tiled shower enclosure with thermostatically controlled shower, low-level WC with concealed cistern, pedestal wash basin, localised tiling, obscure double glazed window to side, recessed lighting, extractor fan, tiled floor.

### **BEDROOM 2**

Fitted wardrobe cupboards concealed by sliding doors, double glaze window to rear, coved ceiling.

### **BATHROOM**

Panelled bath with central mixer tap and separate handheld attachment, low-level WC with concealed cistern, pedestal wash basin, localised tiling, recessed lighting, extractor fan, tiled floor.

### **SERVICE CHARGE**

£1900.00 per annum

### **LEASE**

125 years from 2006. **A share of the freehold is included in the price.**

### **EPC Rating C.**

### **COUNCIL TAX**

Band C approx. £2044.14 (2024/25)  
Folkestone & Hythe District Council.

### **VIEWING**

Strictly by appointment with **LAWRENCE & CO, 01303 266022.**

Lawrence & Co for itself and as agent for the vendor or lessor (as appropriate) gives notice that: 1 These particulars are only a general outline for the guidance of intending purchasers or lessees and do not constitute in whole or in part an offer or a Contract. 2 Reasonable endeavours have been made to ensure that the information given in these particulars is materially correct but any intending purchaser or lessee should satisfy themselves by inspection, searches, enquiries and survey as to the correctness of each statement. 3 All statements in these particulars are made without responsibility on the part of Lawrence & Co or the vendor or lessor. 4 No statement in these particulars is to be relied upon as a statement or representation of fact. 5 Neither Lawrence & Co nor anyone in its employment or acting on its behalf has authority to make any representation or warranty in relation to this property. 6 Nothing in these particulars shall be deemed to be a statement that the property is in good repair or condition or otherwise nor that any services or facilities are in good working order. 7 Photographs may show only certain parts and aspects of the property at the time when the photographs were taken and you should rely upon actual inspection. 8 No assumption should be made in respect of parts of the property not shown in photographs. 9 Any areas, measurements or distances are only approximate. 10 Any reference to alterations or use is not intended to be a statement that any necessary planning, building regulation, listed building or any other consent has been obtained. 11 Amounts quoted are exclusive of VAT if applicable. 12 Whilst reasonable endeavours have been made to ensure the accuracy of any floor plan contained in these particulars, all measurements and areas are approximate and no responsibility is taken for any error, omission or mis-statement. This plan is for illustrative purposes only and should be used as such by any prospective purchaser. 12a Any mapping contained within these particulars is for illustrative purposes only and should be used as such by any prospective purchaser. No responsibility is taken for any error, omission or mis-statement.







# Horizon, Seabrook Road, Hythe, CT21

Approximate Gross Internal Area = 71.5 sq m / 770 sq ft

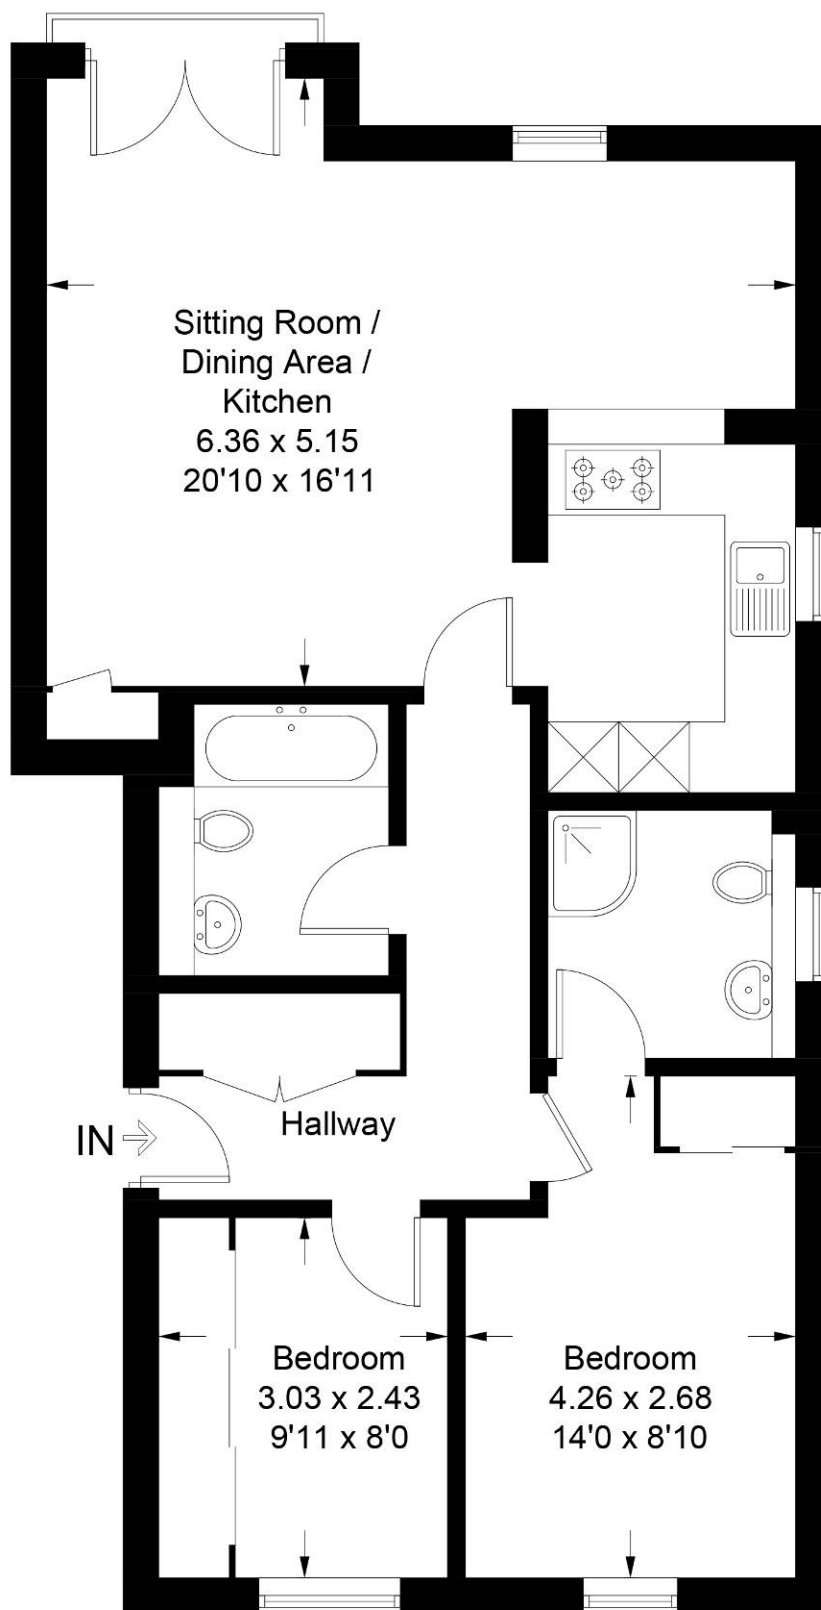


Illustration for identification purposes only, measurements are approximate, not to scale. Fourlabs.co © (ID1178228)