



49 High Street, Hythe, Kent CT21 5AD



22 MOYLE COURT SOUTH ROAD, HYTHE

£245,000 Freehold

This second floor apartment is situated in a particularly desirable location, just one road back from the seafront and a short, level walk from the town centre. The accommodation includes a generous sitting/dining room which leads to a balcony, kitchen, two double bedrooms and a bathroom. Allocated parking. EPC C.



**22 Moyle Court
South Road
Hythe
CT21 6AY**

**Entrance Hall, L Shaped Sitting/Dining Room,
Kitchen, Two Bedrooms, Bathroom
Communal Gardens, Allocated Parking, Basement Store Cupboard**

DESCRIPTION

This well situated second floor apartment forms part of a small and highly regarded development which is set just off Hythe's pretty seafront. The property is offered for sale to include a share in the freehold and without the complication of an onward chain.

The property offers very comfortably proportioned accommodation, approached via a pleasant communal hallway with entry phone system and including a large entrance hall, spacious sitting/dining room with access to a small balcony from where lovely views over the adjacent playing fields and to Hythe's picturesque hillside can be enjoyed. The fitted kitchen is accessed from the living space and there are two double bedrooms and bathroom to the rear. The apartment also benefits from allocated parking and a generous walk-in storage cupboard.

SITUATION

In a prime location, just off the unspoilt and pedestrianised seafront of this ancient Cinque Ports Town, with its long stretches of shingle beaches and on a level approach to the Royal Military Canal and busy High Street which enjoys a variety of independent shops, boutiques, cafes, bars and restaurants. In addition there are 4 supermarkets (including Waitrose, Sainsbury and Aldi). There is also a selection of sports and leisure facilities in the vicinity including two golf courses (Hythe & Sene Valley), tennis, bowls, cricket, squash and sailing clubs as well as water sports facilities. The larger town of Folkestone is around 4 miles and the Cathedral City of Canterbury is approximately 18 miles distant.

The area is fortunate in having particularly good communications with a mainline railway station in Saltwood (Sandling 3 miles) and access to the M20 (Junction 11 4 miles). The High Speed Link rail service to Stratford and St Pancras is available from Folkestone West (4 miles) and Ashford International (10 miles), with journey times of 53 and 37 minutes respectively. The Channel Tunnel Terminal is only 4 miles away and the ferry port of Dover is 13 miles away. (All distances are approximate.)



The accommodation comprises:

COMMUNAL ENTRANCE HALL

Entry phone system, door to:

ENTRANCE HALL

Coved ceiling, built-in shelved storage cupboard, access to loft space, radiator, doors to:

SITTING/DINING ROOM

Wall-mounted electric log effect fire, coved ceiling, three double glazed sash windows to front enjoying far reaching views over the hillside, radiator, cupboard housing gas-fired boiler, double glazed sliding doors opening to **balcony** to front, radiator, open plan to:

KITCHEN

Fitted with a range of base cupboard and drawer units incorporating recess and plumbing for washing machine, integrated slimline dishwasher and integrated electric oven, roll top work surfaces inset with four burner gas hob and 1 ½ bowl stainless steel sink and drainer with mixer tap, tiled splashbacks, range of coordinating wall cupboards, stainless steel extractor hood above the hob, space for free standing fridge freezer, coved ceiling.

BEDROOM

Range of fitted wardrobe cupboards, three double glazed sash windows to rear enjoying glimpses of the sea, radiator.

BEDROOM

Coved ceiling, double glazed sash window to rear enjoying glimpses of the sea, radiator.

BATHROOM

Panelled bath with mixer tap and separate thermostatically controlled shower, low-level WC with concealed cistern and with vanity cupboards to side topped with a winged wash basin with mixer tap, tiled floor, tiled walls, coved ceiling, recessed lighting, extractor fan, heated ladder rack towel rail.

BASEMENT STORE CUPBOARD

Accessed from internal staircase located in an adjacent building, part of the Moyle Court Development. A generous space with light.

OUTSIDE

Allocated parking space accessed from South Road.

OUTGOINGS as informed by the vendor, information to be verified between solicitors.

Service charge - £1490.00 half yearly

Lease 999 years (as of 25/03/87)

EPC Rating C

COUNCIL TAX

Band D approx. £2409.11 (2025/26)
Folkestone & Hythe District Council.

VIEWING

Strictly by appointment with **LAWRENCE & CO, 01303 266022.**

Lawrence & Co for itself and as agent for the vendor or lessor (as appropriate) gives notice that: 1 These particulars are only a general outline for the guidance of intending purchasers or lessees and do not constitute in whole or in part an offer or a Contract. 2 Reasonable endeavours have been made to ensure that the information given in these particulars is materially correct but any intending purchaser or lessee should satisfy themselves by inspection, searches, enquiries and survey as to the correctness of each statement. 3 All statements in these particulars are made without responsibility on the part of Lawrence & Co or the vendor or lessor. 4 No statement in these particulars is to be relied upon as a statement or representation of fact. 5 Neither Lawrence & Co nor anyone in its employment or acting on its behalf has authority to make any representation or warranty in relation to this property. 6 Nothing in these particulars shall be deemed to be a statement that the property is in good repair or condition or otherwise nor that any services or facilities are in good working order. 7 Photographs may show only certain parts and aspects of the property at the time when the photographs were taken and you should rely upon actual inspection. 8 No assumption should be made in respect of parts of the property not shown in photographs. 9 Any areas, measurements or distances are only approximate. 10 Any reference to alterations or use is not intended to be a statement that any necessary planning, building regulation, listed building or any other consent has been obtained. 11 Amounts quoted are exclusive of VAT if applicable. 12 Whilst reasonable endeavours have been made to ensure the accuracy of any floor plan contained in these particulars, all measurements and areas are approximate and no responsibility is taken for any error, omission or mis-statement. This plan is for illustrative purposes only and should be used as such by any prospective purchaser. 12a Any mapping contained within these particulars is for illustrative purposes only and should be used as such by any prospective purchaser. No responsibility is taken for any error, omission or mis-statement.







Moyle Court, Hythe, CT21

Approximate Gross Internal Area = 66.9 sq m / 720 sq ft

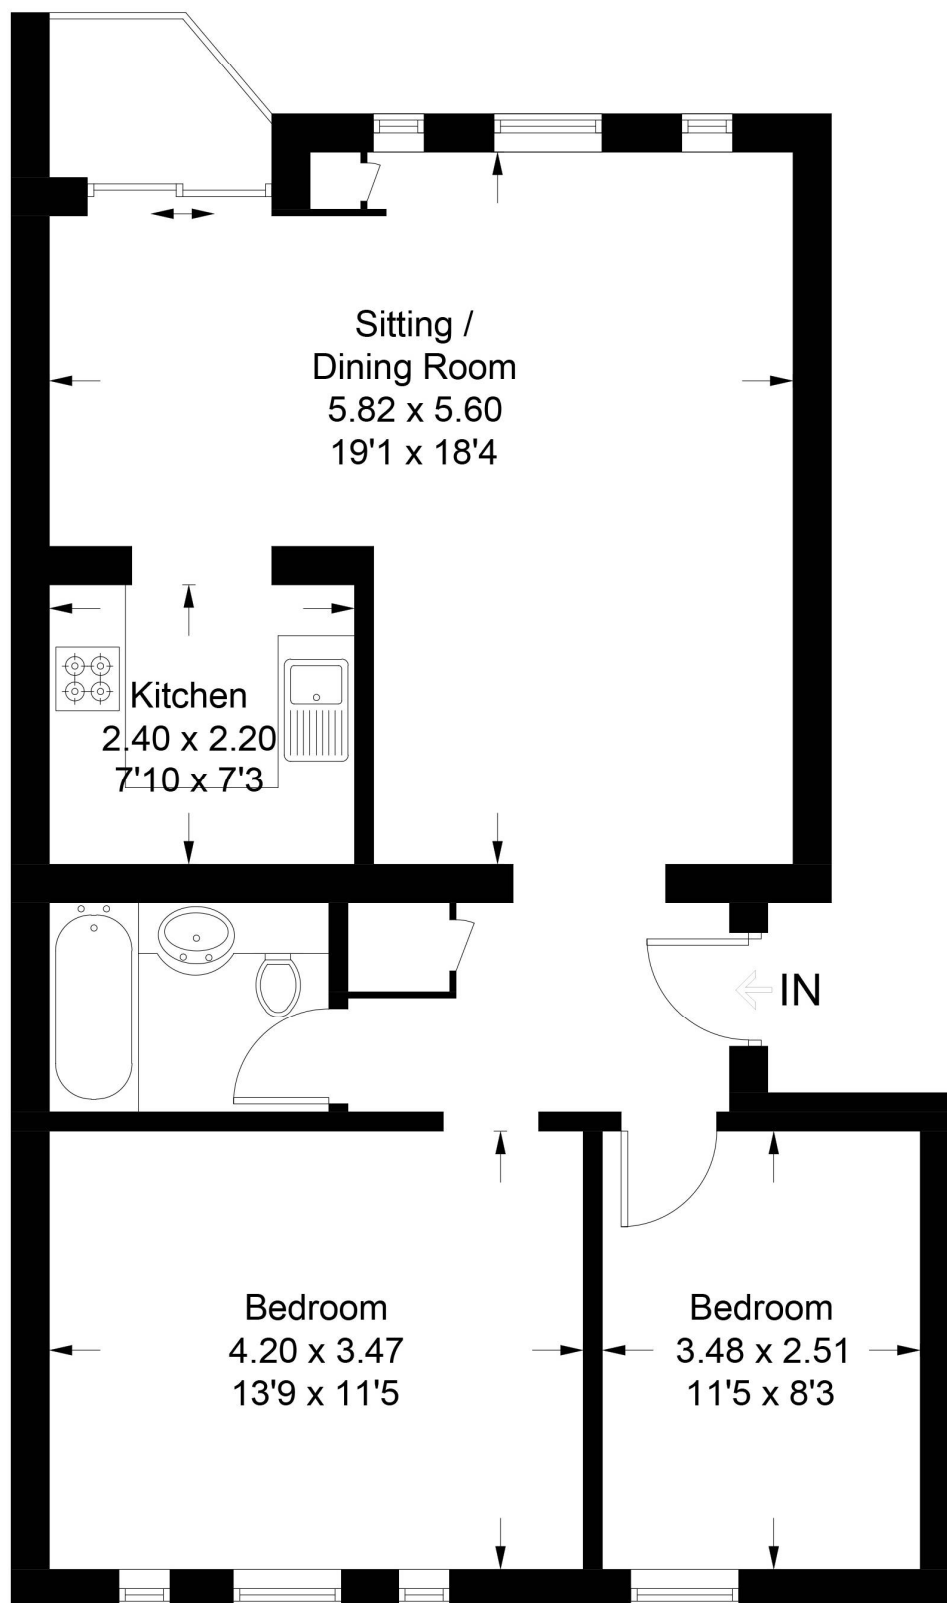


Illustration for identification purposes only, measurements are approximate, not to scale. Fourlabs.co © (ID1244045)