

Dover Branch:
T: 01304 206666

Deal Branch:
T: 01304 365454

Folkestone Branch:
T: 01303 210777



Herne Bay Branch:
T: 01227 360226

Thanet Branch:
T: 01843 210111

Out of hours:
T: 07970 059561

Asking price of £219,950

Park Avenue, Dover, CT16



- Chain Free
- Two Bedroom Apartment
- Master Bedroom with En-Suite
- Allocated Parking
- Contemporary Design
- Lift Access
- Purpose Built
- Very Well Maintained Communal Areas
- Prestigious Location

Located on the tree lined Park Avenue, Thomas and Partners are delighted to offer this delightful, modern two-bedroom, two-bathroom purpose built contemporary apartment. Offered with no onward chain, the apartment is situated within a prestigious purpose built, very well-maintained complex of eleven apartments with


allocated onsite parking


Boasting lift access to all floors, Apartment 2 has a spacious entrance hall way leading to a spacious, open plan living room/kitchen area; the kitchen area is fully fitted with contemporary fitted units and integrated appliances. The large bay window in the living area allows light to flood the room that enhances the light and airiness of the whole apartment.


Furthermore, both bedrooms are double sized and the master comprises an en-suite shower room. Additionally, there is a large family bathroom and useful storage off the hallway.

Park Avenue is in part tree studded and boasts many of Dover's noted and imposing properties. Within sight of the town's Medieval Castle, the area is surrounded by many popular schools including the prestigious Dover Girls Grammar School. The coastal town of Dover offers a selection of shopping, educational and recreational facilities along with the Docks and seafront offering regular ferry crossings to The Continent and within easy access of the St James' Retail Park. The nearby A2 dual carriageway offers a fast connection to the Cathedral City of Canterbury with its excellent range of shopping, educational and recreational facilities and Priory railway station with excellent fast speed connections to the capital.

Park Avenue, Dover, CT16

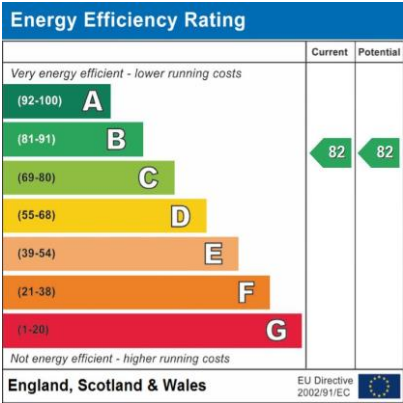


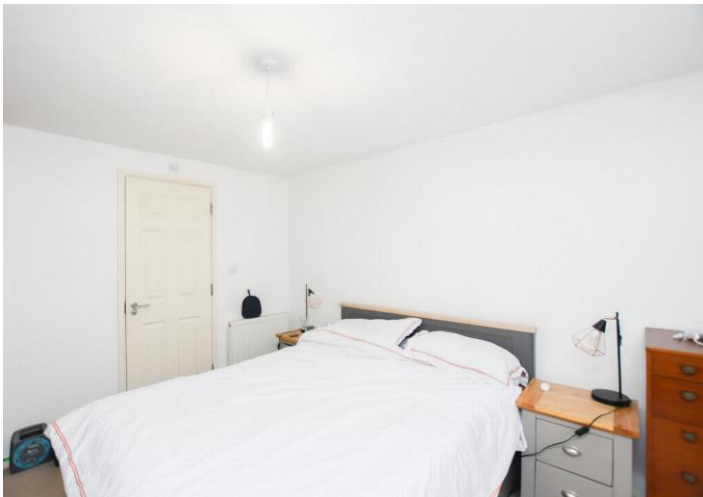

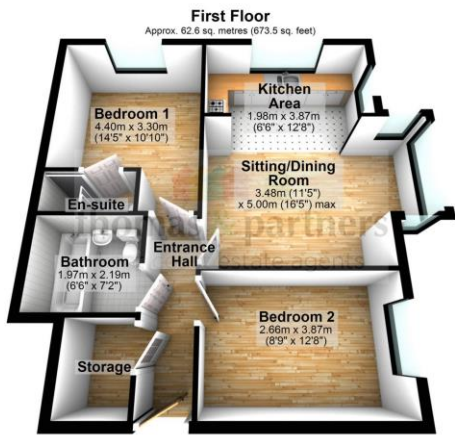

Total area: approx. 62.6 sq. metres (673.5 sq. feet)

All measurements are for guidance and reference only and plan is not to scale.
Plan produced using PlanUp.

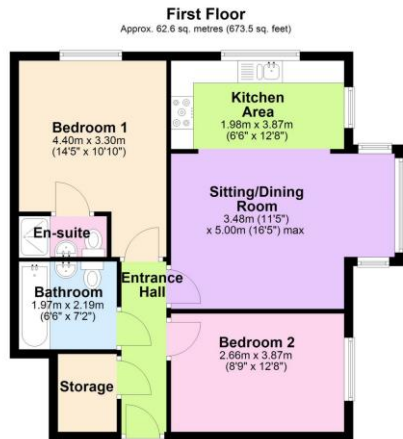


Total area: approx. 62.6 sq. metres (673.5 sq. feet)

All measurements are for guidance and reference only and plan is not to scale.
Plan produced using PlanUp.

Directions

Location

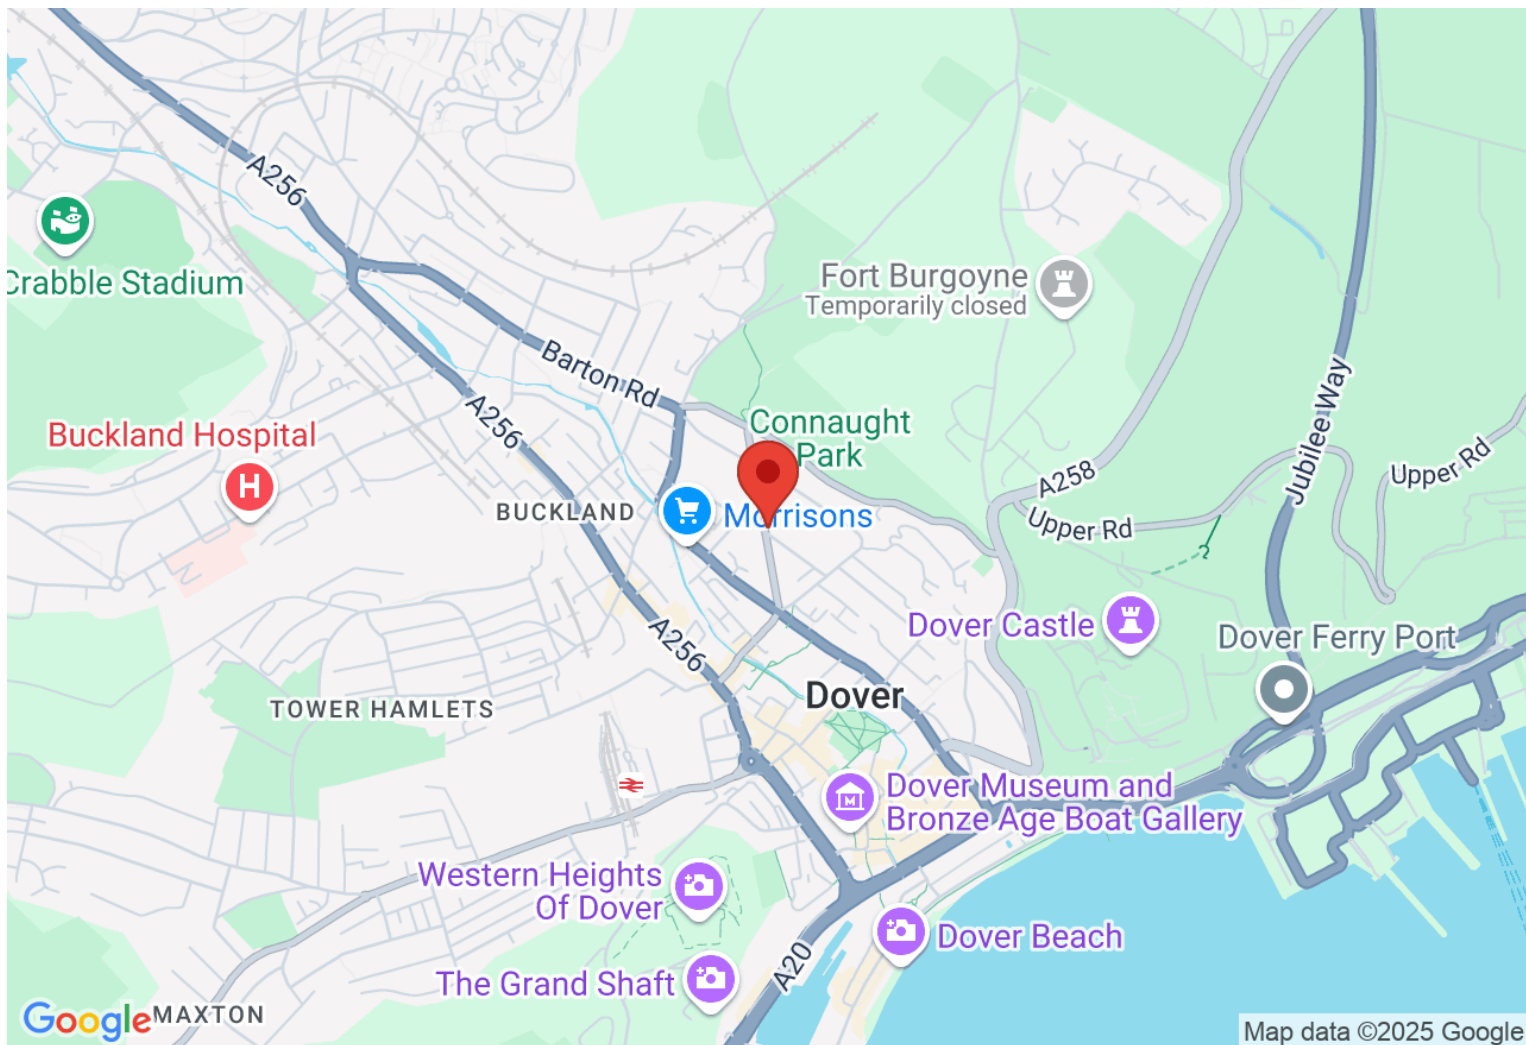

VIEWING BY APPOINTMENT WITH AGENTS THOMAS AND PARTNERS

10 Victoria Rd, Deal, Kent, CT14 7AP T: 01304 365454 E: enquiries@tapestates.com W: www.tapestates.com

General: While we endeavour to make our sales particulars fair, accurate and reliable, they are only a general guide to the property and, accordingly, if there is any point which is of particular importance to you, please contact the office and we will be pleased to check the position for you, especially if you are contemplating travelling some distance to view the property.

Measurements: These approximate room sizes are only intended as general guidance. You must verify the dimensions carefully before ordering carpets or any built-in furniture.

Services: Please note we have not tested the services or any of the equipment or appliances in this property, accordingly we strongly advise prospective buyers to commission their own survey or service reports before finalizing their offer to purchase.

THESE PARTICULARS ARE ISSUED IN GOOD FAITH BUT DO NOT CONSTITUTE REPRESENTATIONS OF FACT OR FORM PART OF ANY OFFER OR CONTRACT. THE MATTERS REFERRED TO IN THESE PARTICULARS SHOULD BE INDEPENDENTLY VERIFIED BY PROSPECTIVE BUYERS OR TENANTS. NEITHER THOMAS AND PARTNERS NOR ANY OF ITS EMPLOYEES OR AGENTS HAS ANY AUTHORITY TO MAKE OR GIVE ANY REPRESENTATION OR WARRANTY WHATEVER IN RELATION TO THIS PROPERTY.

YOUR HOME IS AT RISK IF YOU DO NOT KEEP UP REPAYMENTS ON A MORTGAGE OR OTHER LOAN SECURED ON IT.

Written quotations available on request. All loans secured on property. Life assurance is usually required.