



**HUNTERS**<sup>®</sup>

HERE TO GET *you* THERE




3



1



2

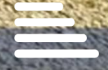

D

**HUNTERS**<sup>®</sup>

# Chestnut Bank, Scarborough

£230,000

**HUNTERS**<sup>®</sup>  
HERE TO GET *you* THERE

Hunters are pleased to bring to the market this WELL PRESENTED Semi detached house situated in central Scarborough offering FANTASTIC SEA VIEWS, THREE BEDROOMS, GARDEN, GARAGE and OFF ROAD PARKING. This home benefits from GAS CENTRAL HEATING and UPVC DOUBLE GLAZING throughout creating the perfect home for FAMILIES, COUPLES and MANY MORE.

This wonderful residence briefly comprises: entrance hall with stairs to the first floor landing, spacious lounge and fully fitted kitchen with sea views. To the first floor you are presented with three bedrooms the bedroom to the rear aspect offers sea views and family bathroom. The outside welcomes you with a mainly laid to lawn rear garden with sea and castle views, well maintained front garden and garage with off road parking for one vehicle.

Situated in the North Side of Scarborough this property is well located for a range of local shops, services and facilities, a choice of schools and colleges, Scarborough Hospital and has excellent access to public transport links and arterial road access.


Call now to arrange a viewing!

33 Huntriss Row, Scarborough, YO11 2ED | 01723 336760  
scarborough@hunters.com | www.hunters.com




## KEY FEATURES


- Semi detached house
- Three bedrooms
  - Sea views
- Front and rear garden
  - Garage
  - EPC: D
- Access to local amenities

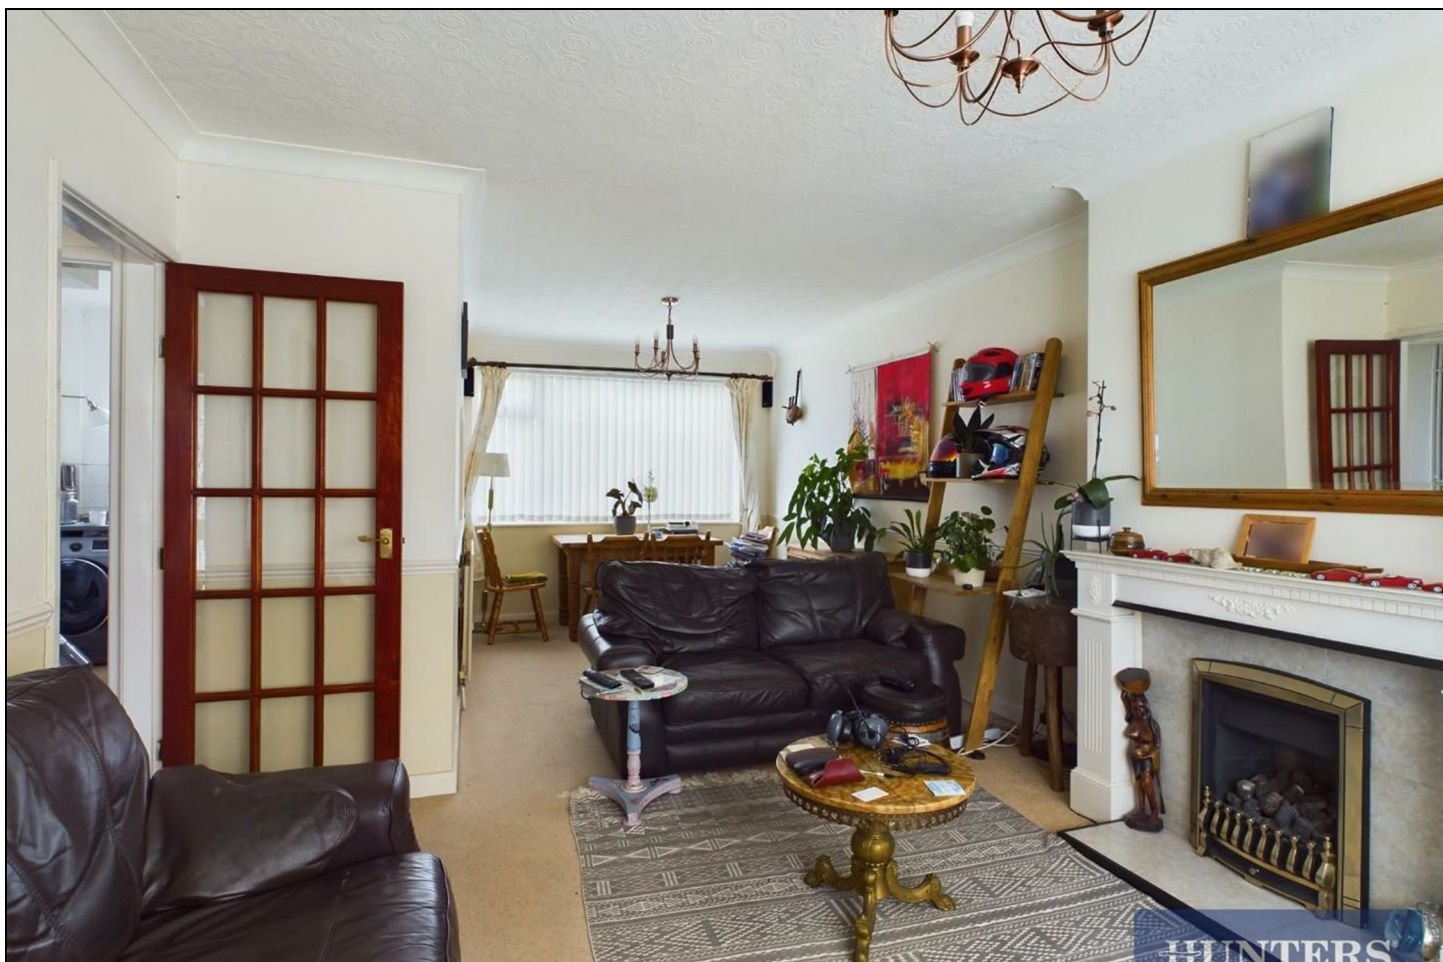



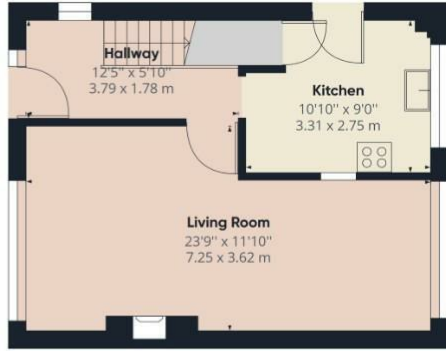

Ground Floor

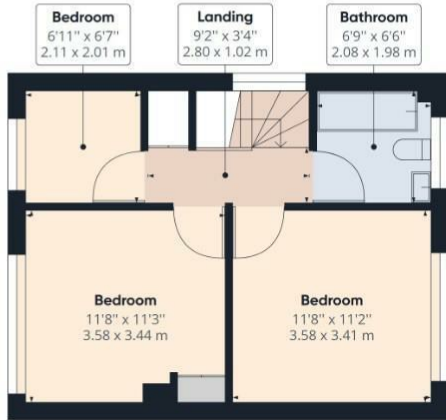

Floor 1






Approximate total area<sup>(1)</sup>  
818.20 ft<sup>2</sup>  
76.01 m<sup>2</sup>

(1) Excluding balconies and terraces

While every attempt has been made to ensure accuracy, all measurements are approximate, not to scale. This floor plan is for illustrative purposes only.

GIRAFFE360

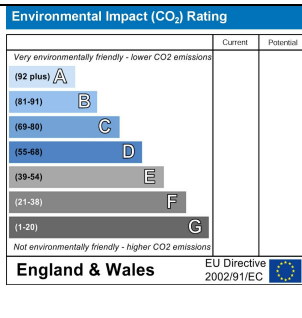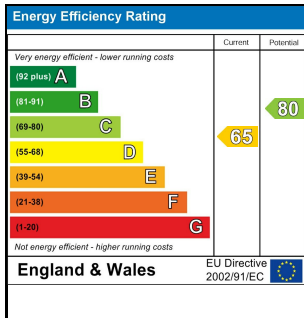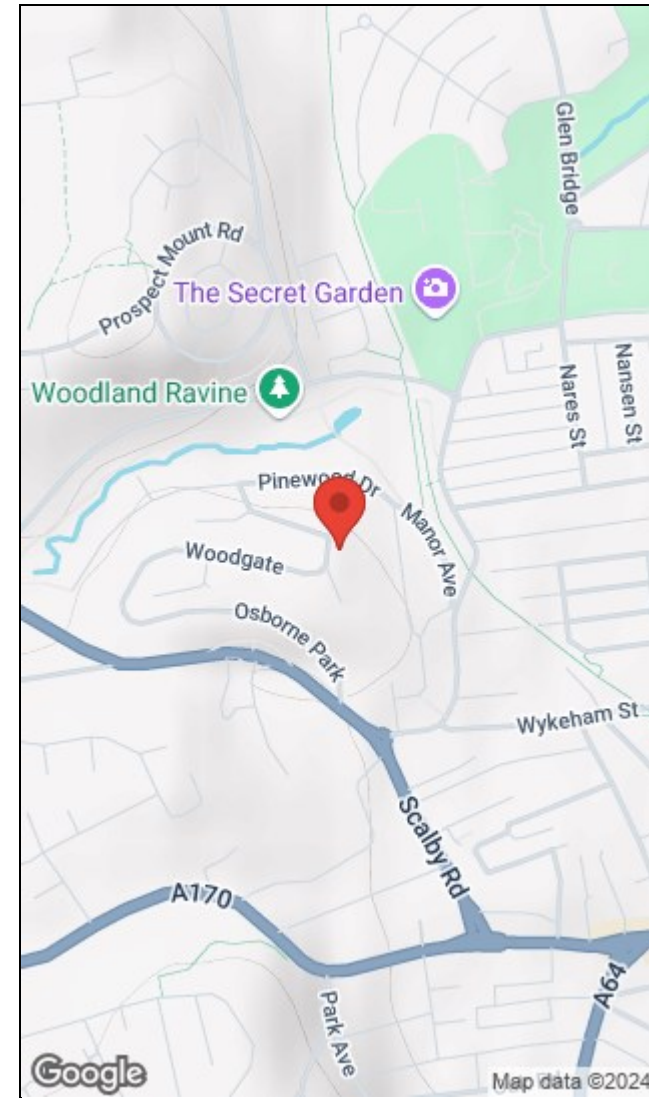

33 Huntriss Row, Scarborough, YO11 2ED | 01723 336760  
scarborough@hunters.com | www.hunters.com



This Hunters business is independently owned and operated by Coast and Country Scarborough Ltd | Registered Address: C/O Dutton Moore Aldgate House 1-4 Market Place Hull HU1 1RS | Registered Number: 5974243 England and Wales | VAT No: 894 7004 00 with the written consent of Hunters Franchising Limited.