




15 Knowl Road, Mirfield
Mirfield

Offers in Region of **£265,000**

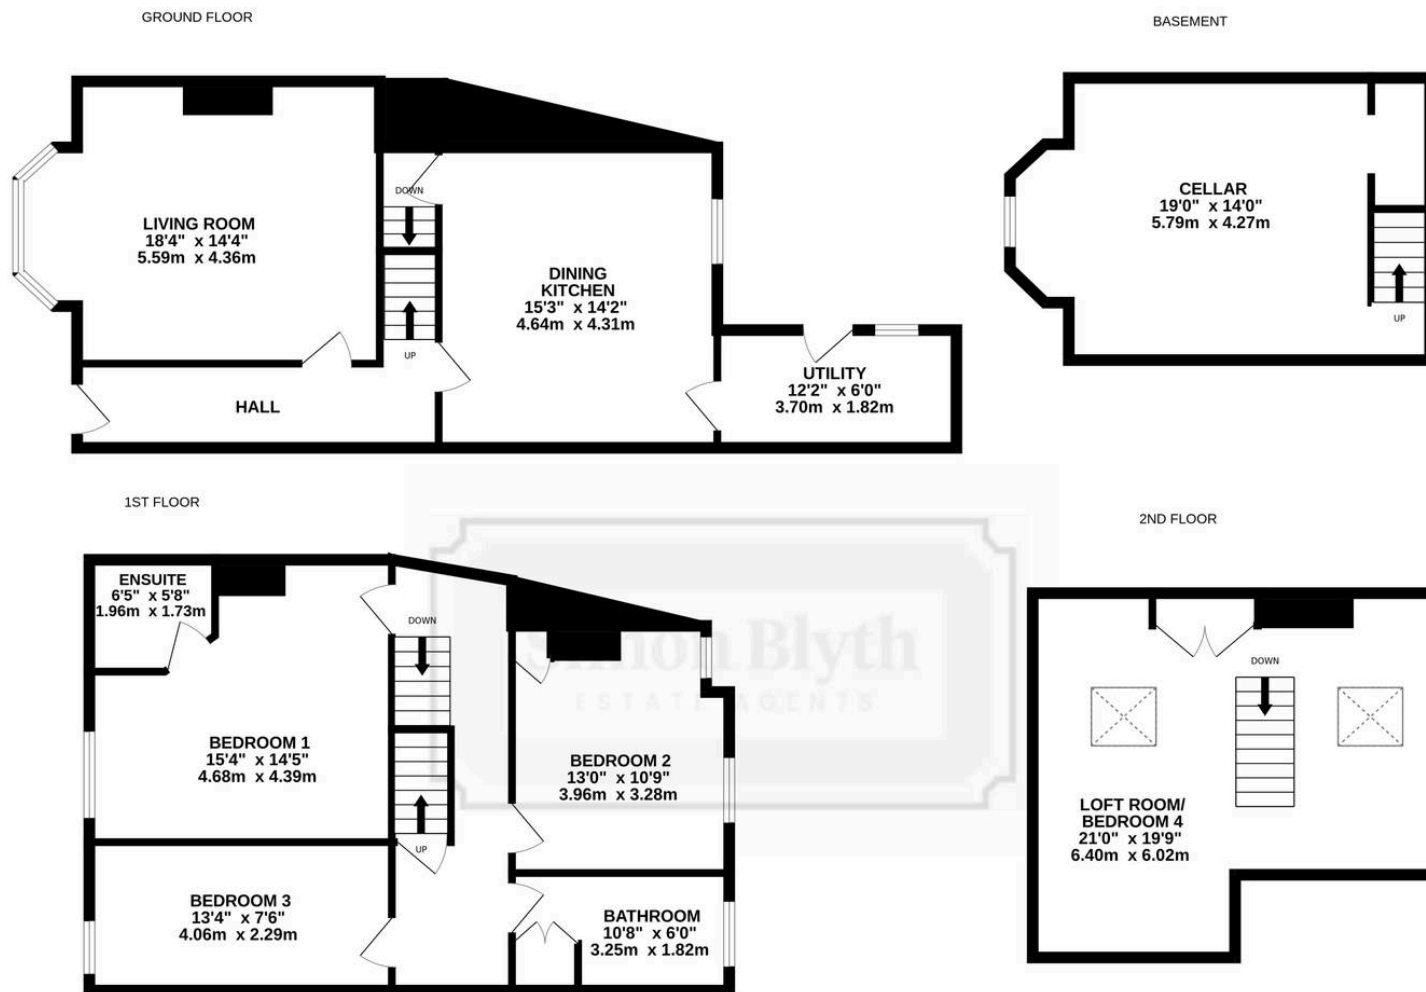

Whilst every attempt has been made to ensure the accuracy of the floorplan contained here, measurements of doors, windows, rooms and any other items are approximate and no responsibility is taken for any error, omission or mis-statement. This plan is for illustrative purposes only and should be used as such by any prospective purchaser. The services, systems and appliances shown have not been tested and no guarantee as to their operability or efficiency can be given.
Made with Metropix ©2025



15 Knowl Road

Mirfield

Available with vacant possession and no onward chain is this handsome stone built bay fronted Victorian terrace constructed circa 1877 and providing comfortable and well proportioned accommodation arranged over three floors, together with a cellar.

Gardens are laid out to both front and rear with the rear enjoying a south westerly aspect and including a further shared garden beyond. In addition there is on street permit parking.

The property is just off the main high street with a variety of shops, restaurants, bars and railway station. There are good local schools and close to J25 of the M62 linking East Lancashire to West Yorkshire.

Comprising ground floor entrance hall, living room dining kitchen and utility room. Basement with cellar. First floor landing leading to three bedrooms and bathroom. Second floor attic bedroom.



Ground Floor

Which comprises entrance hall with lovely timber panelled leaded and stained glass door with further leaded and stained glass window above providing this area with natural light, there is a ceiling light point, ceiling coving, dado rail, central heating radiator and laminate flooring. To one side a staircase rises to the first floor. From the hallway access can be gained to the following rooms..-

Living Room

18' 4" x 14' 4" (5.59m x 4.37m)

This generously proportioned reception room has a large walk in bay with three sealed unit double glazed windows which flood the room with natural light. There is a feature decorative ceiling rose, ceiling coving, picture rail, central heating radiator and as the main focal point of the room there is a feature fireplace with marble surround and home to a coal effect gas fire.

Dining Kitchen

15' 3" x 14' 2" (4.65m x 4.32m)

This has a pvcu double glazed window looking out over the rear garden, there is a ceiling light point, stone flagged floor which continues into the utility room, two central heating radiators and fitted with a range of cream base and wall cupboards, drawers, glazed display cupboards with black shelving and down lighters, contrasting overlying worktops with tiled splash backs, breakfast bar with tiled splash back, inset single drainer stainless steel sink with chrome mixer tap, once again having tiled splash back and housed within the chimney breast there is a Flavel range style cooker with extractor hood over.



Utility Room

12' 2" x 6' 0" (3.71m x 1.83m)


With pvcu double glazed window and adjacent pvcu and frosted double glazed door, ceiling light point, wall mounted Worcester gas fired central heating boiler, there is plumbing for dishwasher and washing machine, worktop with inset single drainer stainless steel sink with cupboard beneath, stone flagged floor and central heating radiator.

Basement

This is accessed from the dining kitchen with stone steps leading down to a spacious keeping cellar measuring 19' x 14' with a stone flagged floor, central stone table, light, pvcu double glazed window and former fuel store.

First Floor Landing

With two ceiling light points, ceiling coving and with two glazed sections of the ceiling, one at each end of the landing providing borrowed light. There is a central heating radiator, staircase rising to the second floor and from the landing access can be gained to the following rooms.-

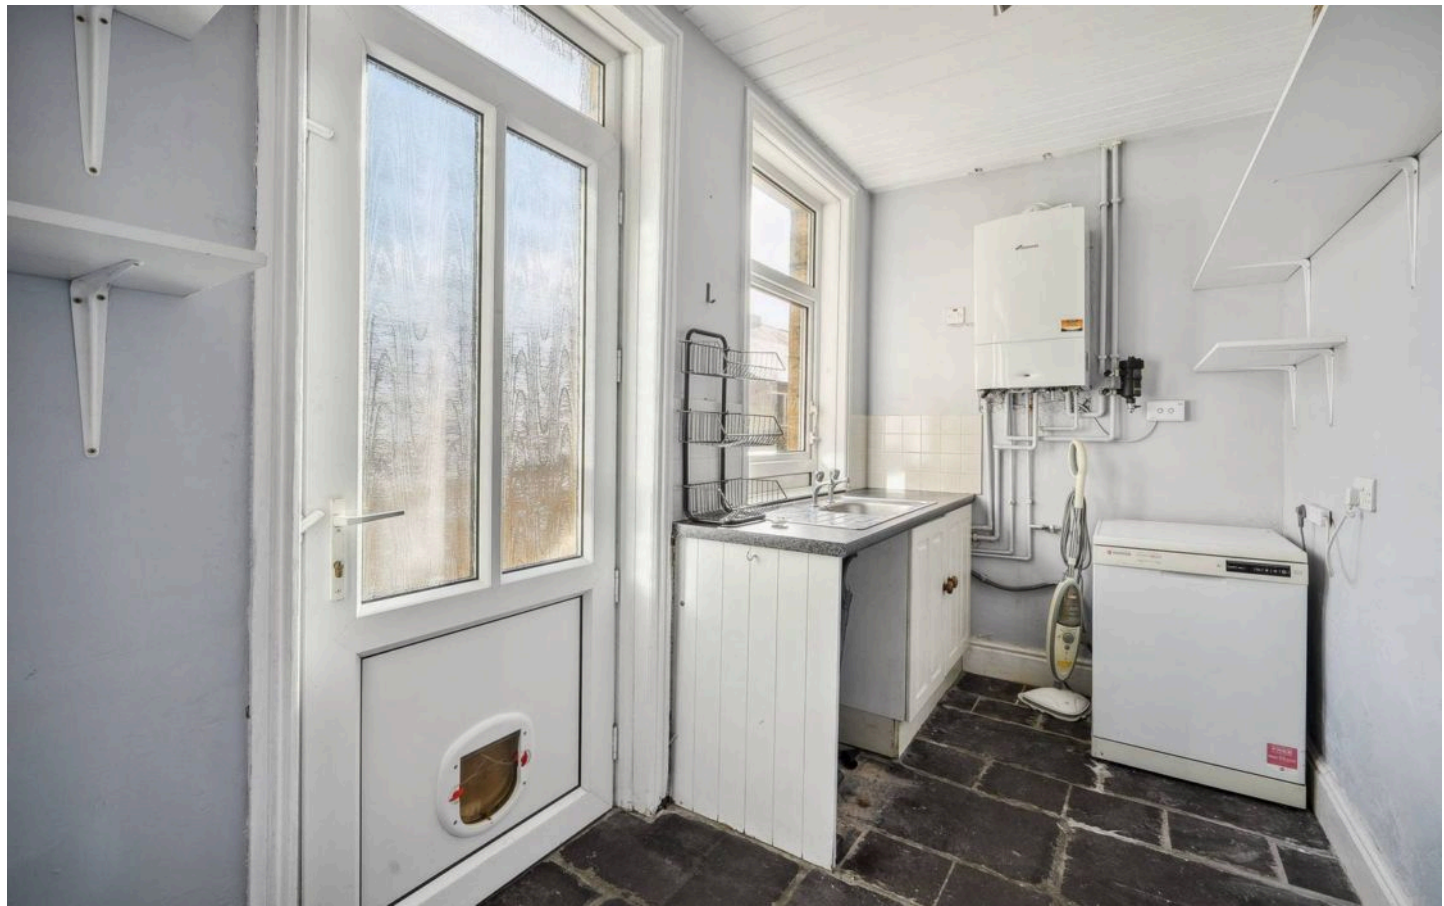



Bedroom One

15' 4" x 14' 5" (4.67m x 4.39m)

A double room with ceiling light point, ceiling coving, pvcu double glazed windows, central heating radiator, chimney breast and to one side a timber panelled and frosted glazed door gives access to an en suite shower room.

En Suite Shower Room


6' 7" x 5' 9" (2.01m x 1.75m)

With inset led down lighters, extractor fan, chrome ladder style heated towel rail and fitted with a suite comprising vanity unit incorporating mixer tap, low flush WC and corner tiled shower cubicle with chrome shower fitting incorporating fixed shower rose and separate hand spray.

Bedroom Two

13' 0" x 10' 9" (3.96m x 3.28m)

A double room over looking the rear garden and having two pvcu double glazed windows, chimney breast with louvered door wardrobe to one side, ceiling light point, central heating radiator and grey plank effect laminate flooring.

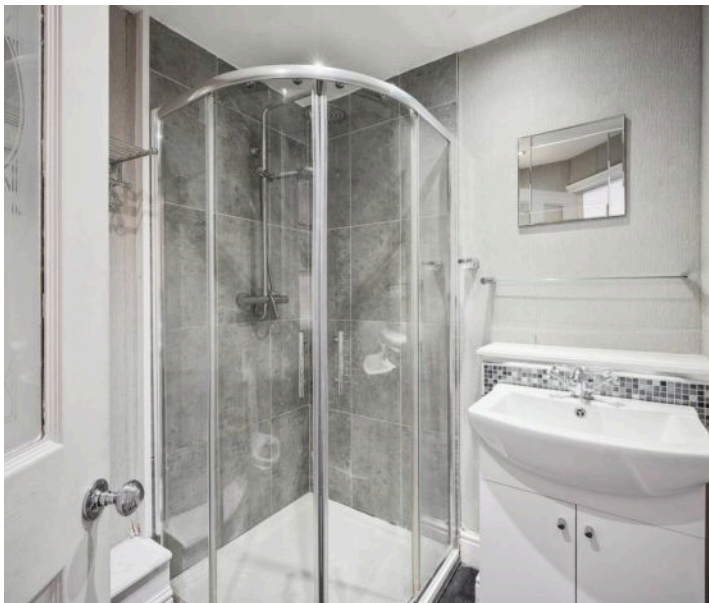

Bedroom Three

13' 4" x 7' 6" (4.06m x 2.29m)

Another good sized bedroom with pvcu double glazed window, ceiling light point, ceiling coving and central heating radiator

Bathroom

10' 8" x 6' 0" (3.25m x 1.83m)


With a frosted pvcu double glazed window, inset ceiling down lighters, useful floor to ceiling storage cupboards, tiled walls to dado height, oak flooring, chrome heated towel rail incorporating column radiator and fitted with a suite comprising free standing roll top bath resting on ball and claw feet with chrome mixer tap incorporating hand spray, pedestal wash basin.

Second Floor Landing

Bedroom Four

21' 0" x 19' 9" (6.40m x 6.02m)

This has pitched beamed ceiling with excellent head height, two velux double glazed windows, access to the eaves, three wall light points, two central heating radiators, grey plank effect laminate flooring and fitted twin door storage cupboard.

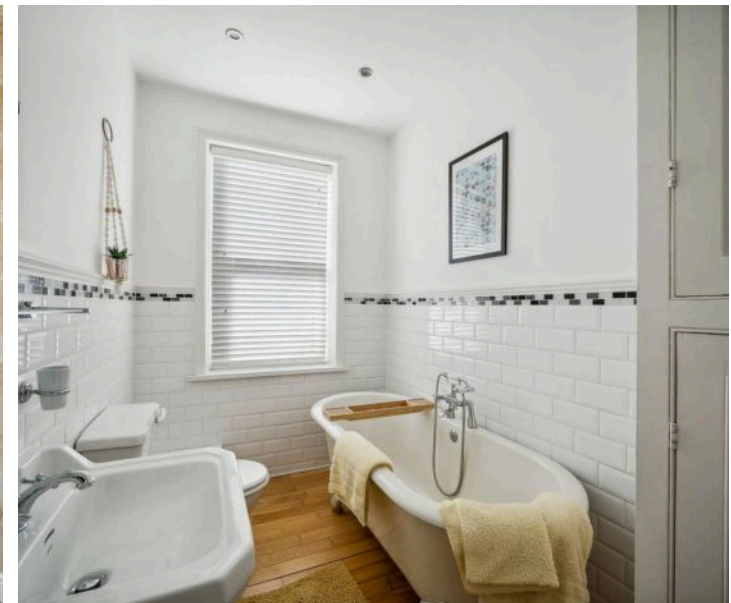

Garden

To the front of the property there is a wrought iron hand gate opening onto a stone flagged pathway giving access to the front door, adjacent to this there is an area of stone crazy paving, together with planted trees and shrubs, boarded by a stone wall with wrought iron airings to two elevations. To the rear there is a south westerly garden which has timber decking with led up lighters and outside cold water tap and beyond this there is a shared garden which is lawned together with a central flagged pathway, flowers and shrubs. The property also has use of a shared passage way which is gated at the far end giving access onto Knowl road.

Garage

The property has on street permit parking.



VIEWING For an appointment to view, please contact the Huddersfield Office on 01484 651878

BOUNDARY OWNERSHIP The boundary ownerships and tenure of the property have not been checked on the title deeds for any discrepancies or rights of way if any (This is a standard statement on all our brochures due to the Property Misdescription's Act)

COPYRIGHT Unauthorised reproduction prohibited.

FREE VALUATIONS If you are thinking of a move then take advantage of our FREE valuation service, telephone our nearest office for a prompt and efficient service.

CONSUMER PROTECTION FROM UNFAIR TRADING REGULATIONS 2008
Simon Blyth for themselves and for the vendors or lessors of this property, whose agent they are, have made every effort to ensure the details given have been prepared in accordance with the above act and to the best of our knowledge give a fair and reasonable representation of the property.

Please note:

1. There is a six inch measurement tolerance or metric equivalent and the measurements given should not be entirely relied upon and purchasers must make their own measurements if ordering carpets, curtains or other equipment.
2. None of the main services, i.e. gas, water, electricity, drainage or central heating system (if any) have been tested in any way whatsoever. This also includes appliances which are to be left in situ by the vendors.

PURCHASERS MUST SATISFY THEMSELVES AS TO THE CONDITION AND EFFECTIVENESS OF ANY SUCH APPLIANCES OR SERVICES FLOOR PLANS NOT TO SCALE – FOR IDENTIFICATION PURPOSES ONLY.

MAILING LIST Keep up to date with all our new properties. Let us know your price range, the area and type of home you require by registering on our mailing list.

MORTGAGE ADVICE Simon Blyth Estate Agents understand that getting appropriate mortgage advice is a crucial part of the home buying process. Finding a suitable mortgage has always been something of a daunting experience which is why we would like to introduce you to our independent mortgage advisors. They provide tailored mortgage solutions through a wealth of experience in the mortgage and property market and offer access to the full unrestricted range of products available. Our advisors are dedicated to providing ongoing guidance and advice throughout the entire house purchase process keeping you, your estate agent and solicitor involved with continual updates on the progress. Once in your new home they will be available for ongoing support to build a long term relationship for your future mortgage planning. Your home may be repossessed if you do not keep up repayments on your mortgage. For friendly expert advice on your mortgage requirements, or to discuss the potential of making your ideas a reality then please call in or phone for a chat.

OFFICE OPENING TIMES 7 DAYS A WEEK

Monday to Friday – 8:45 am to 5:30 pm

Saturday – 9:00 am – 4:00 pm Sunday – 11:00 am – 2:00 pm



Simon Blyth Estate Agents

Simon Blyth Estate Agents, 26 Lidget Street – HD3 3JP

01484 651878

huddersfield@simonblyth.co.uk

www.simonblyth.co.uk/

Wakefield	Huddersfield	Holmfirth	Kirkburton	Penistone	Sheffield	Barnsley	Pontefract	Leeds	Halifax
01924 361631	01484 651878	01484 689689	01484 603399	01226 762400	01143 216 590	01226 731730	01977 800259	0113 4689331	01422 417000