




10 Caldercroft, Elland
Elland

Offers in Region of **£170,000**

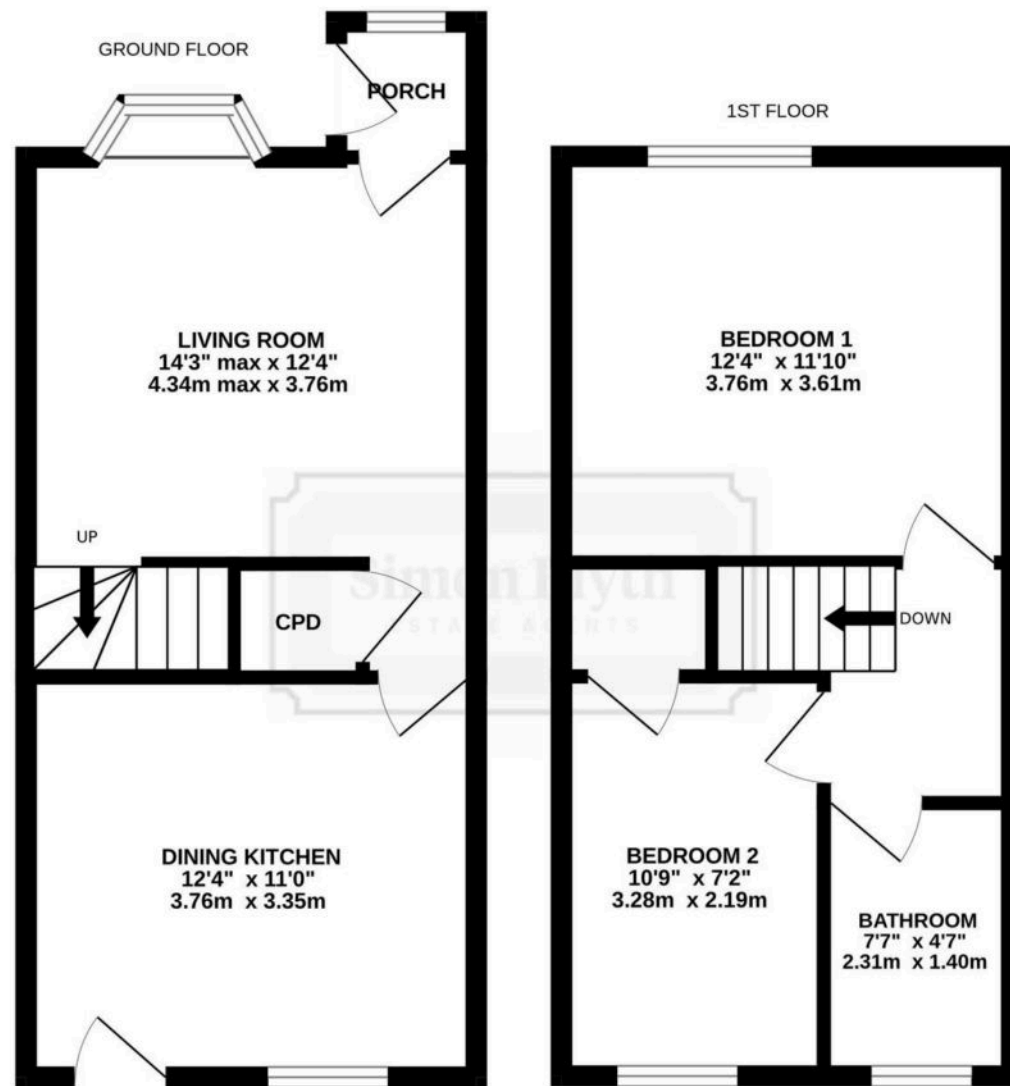

CALDERCROFT

Whilst every attempt has been made to ensure the accuracy of the floorplan contained here, measurements of doors, windows, rooms and any other items are approximate and no responsibility is taken for any error, omission or mis-statement. This plan is for illustrative purposes only and should be used as such by any prospective purchaser. The services, systems and appliances shown have not been tested and no guarantee as to their operability or efficiency can be given.
Made with Metropix ©2025



10 Caldercroft


Elland, Elland

***Best and finals offers to be received by Noon
Wednesday the 14th May***

Available with vacant possession and no onward chain is this appealing modern semi detached house ideal for someone looking to take their first steps on the property ladder and located in a convenient position in Elland centre and ideal for access to the M62.

The property has accommodation which is served by a gas central heating system, pvcu double glazing and briefly comprises to the ground floor entrance porch, living room with a Splay bay window looking out over a south easterly facing garden, dining kitchen overlooking the rear garden with integrated appliances. First floor landing leading to two bedrooms and bathroom. Externally there is shared driveway leading to a parking space at the rear together with gardens laid out to both front and rear.



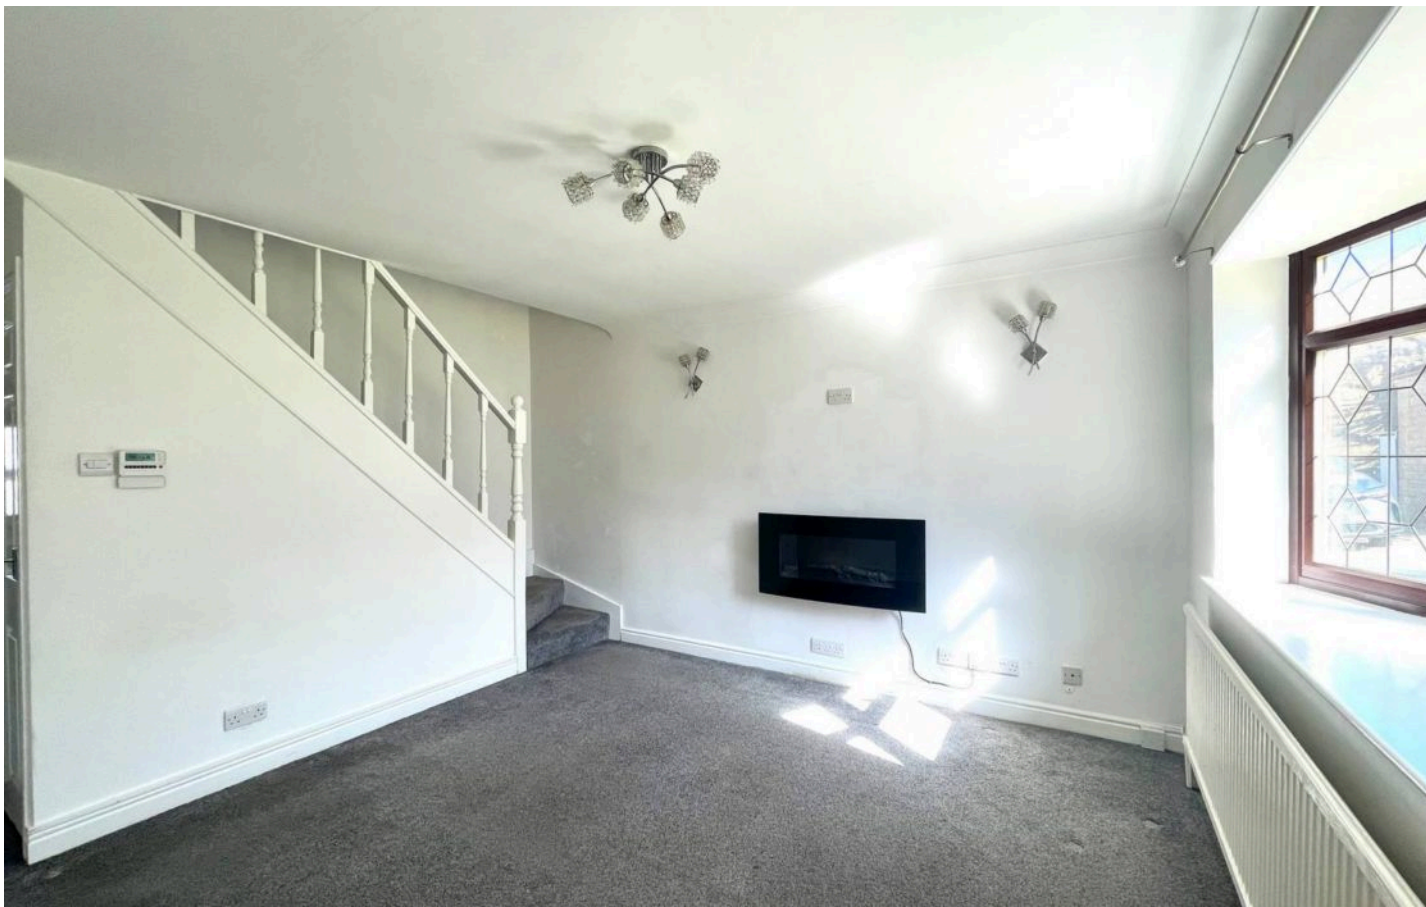

Ground Floor

Entrance Porch

4' 0" x 2' 9" (1.22m x 0.84m)

With a pvcu and frosted double glazed door, pvcu frosted double glazed window, ceiling light point, cloaks rail and from here a door opens into the living room.

Living Room


14' 3" x 12' 4" (4.34m x 3.76m)

With a pvcu double glazed Splay bay window looking out over the front garden, there is a ceiling light, two wall lights, ceiling coving, central heating radiator, wall mounted flame effect electric fire and spindled staircase rising to the first floor with useful storage cupboard beneath. To the rear of the living room a timber and glazed door opens into the dining kitchen.

Dining Kitchen

12' 4" x 11' 0" (3.76m x 3.35m)

This has a pvcu double glazed window looking out over the rear garden together with an adjacent pvcu and frosted double glazed door, there is a ceiling light, central heating radiator, laminate and vinyl flooring and fitted with a range of base and wall cupboards, drawers, contrasting overlying worktops with tiled splash backs, inset 1 1/2 bowl single drainer stainless steel sink, four ring gas hob, electric double oven and cupboard housing a Worcester gas fired central heating boiler.

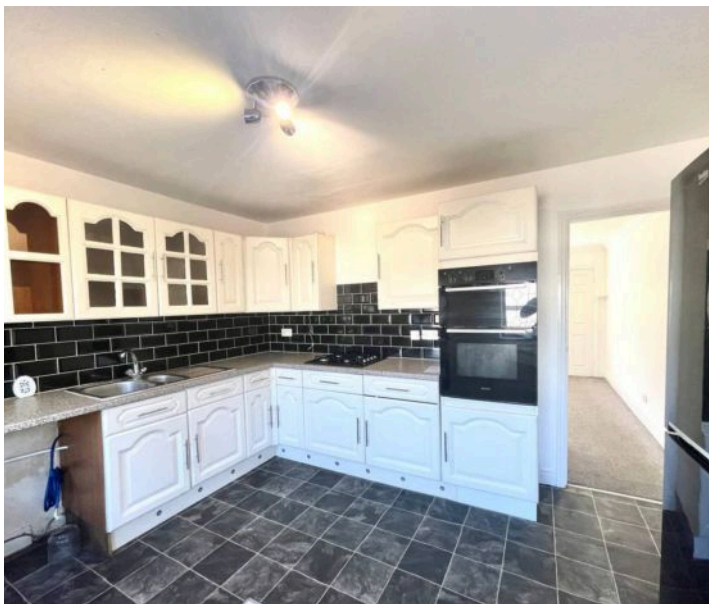

First Floor Landing

With ceiling light and loft access. From the landing access can be gained to the following rooms..-

Bedroom One

12' 4" x 11' 10" (3.76m x 3.61m)

A good sized double room with pvcu double glazed window looking out over the front garden, there are inset ceiling down lighters and central heating radiator.

Bedroom Two

10' 9" x 7' 2" (3.28m x 2.18m)

With pvcu double glazed window looking out over the rear garden and enjoying far reaching views beyond, there is a central heating radiator, inset ceiling down lighters and wardrobe with cloaks rail and fitted shelving.

Bathroom

7' 7" x 4' 7" (2.31m x 1.40m)

With inset ceiling down lighters, floor to ceiling tiled walls, frosted pvcu double glazed window, ladder style heated towel rail and fitted with a suite comprising panelled bath with mixer tap incorporating shower, pedestal wash basin and low flush WC.

Garden

To the front of the property there is a lawned garden with planted tree in the top corner. To the rear there is a low maintenance garden which incorporates a flagged patio and gravelled area.

Driveway

To the right hand side of the property there is a shared driveway which leads to a parking space at the rear.





ADDITIONAL DETAILS

- THE PROPERTY HAS A GAS CENTRAL HEATING SYSTEM
- THE PROPERTY HAS PVCU DOUBLE GLAZING

VIEWING For an appointment to view, please contact the Huddersfield Office on 01484 651878 **BOUNDARY OWNERSHIP** The boundary ownerships and tenure of the property have not been checked on the title deeds for any discrepancies or rights of way if any (This is a standard statement on all our brochures due to the Property Misdescription's Act)

COPYRIGHT Unauthorised reproduction prohibited.

FREE VALUATIONS If you are thinking of a move then take advantage of our FREE valuation service, telephone our nearest office for a prompt and efficient service.

CONSUMER PROTECTION FROM UNFAIR TRADING REGULATIONS 2008 Simon Blyth for themselves and for the vendors or lessors of this property, whose agent they are, have made every effort to ensure the details given have been prepared in accordance with the above act and to the best of our knowledge give a fair and reasonable representation of the property.

Please note: 1. There is a six inch measurement tolerance or metric equivalent and the measurements given should not be entirely relied upon and purchasers must make their own measurements if ordering carpets, curtains or other equipment.

2. None of the main services, i.e. gas, water, electricity, drainage or central heating system (if any) have been tested in any way whatsoever. This also includes appliances which are to be left in situ by the vendors.

PURCHASERS MUST SATISFY THEMSELVES AS TO THE CONDITION AND EFFECTIVENESS OF ANY SUCH APPLIANCES OR SERVICES FLOOR PLANS NOT TO SCALE - FOR IDENTIFICATION PURPOSES ONLY.

MAILING LIST Keep up to date with all our new properties. Let us know your price range, the area and type of home you require by registering on our mailing list.

MORTGAGE ADVICE Simon Blyth Estate Agents understand that getting appropriate mortgage advice is a crucial part of the home buying process. Finding a suitable mortgage has always been something of a daunting experience which is why we would like to introduce you to our independent mortgage advisors. They provide tailored mortgage solutions through a wealth of experience in the mortgage and property market and offer access to the full unrestricted range of products available. Our advisors are dedicated to providing ongoing guidance and advice throughout the entire house purchase process keeping you, your estate agent and solicitor involved with continual updates on the progress. Once in your new home they will be available for ongoing support to build a long term relationship for your future mortgage planning. Your home may be repossessed if you do not keep up repayments on your mortgage. For friendly expert advice on your mortgage requirements, or to discuss the potential of making your ideas a reality then please call in or phone for a chat.

OFFICE OPENING TIMES 7 DAYS A WEEK Monday to Friday - 8:45 am to 5:30 pm Saturday - 9:00 am - 4:00 pm Sunday - 11:00 am - 2:00 pm



Simon Blyth Estate Agents

Simon Blyth Estate Agents, 26 Lidget Street – HD3 3JP

01484 651878

huddersfield@simonblyth.co.uk

www.simonblyth.co.uk/

Wakefield	Huddersfield	Holmfirth	Kirkburton	Penistone	Sheffield	Barnsley	Pontefract	Leeds	Halifax
01924 361631	01484 651878	01484 689689	01484 603399	01226 762400	01143 216 590	01226 731730	01977 800259	0113 4689331	01422 417000