HAYFIELD PARK

BROMHAM






AWARD WINNING HOMES & PLACES

Since 2015, Hayfield have been the benchmark for beautifully crafted, award-winning homes in some of the UK's most desirable locations.

We are united by our passion and commitment in creating the truly exceptional homes of character and endurance, that leaving a lasting legacy and lessen our impact on the environment.

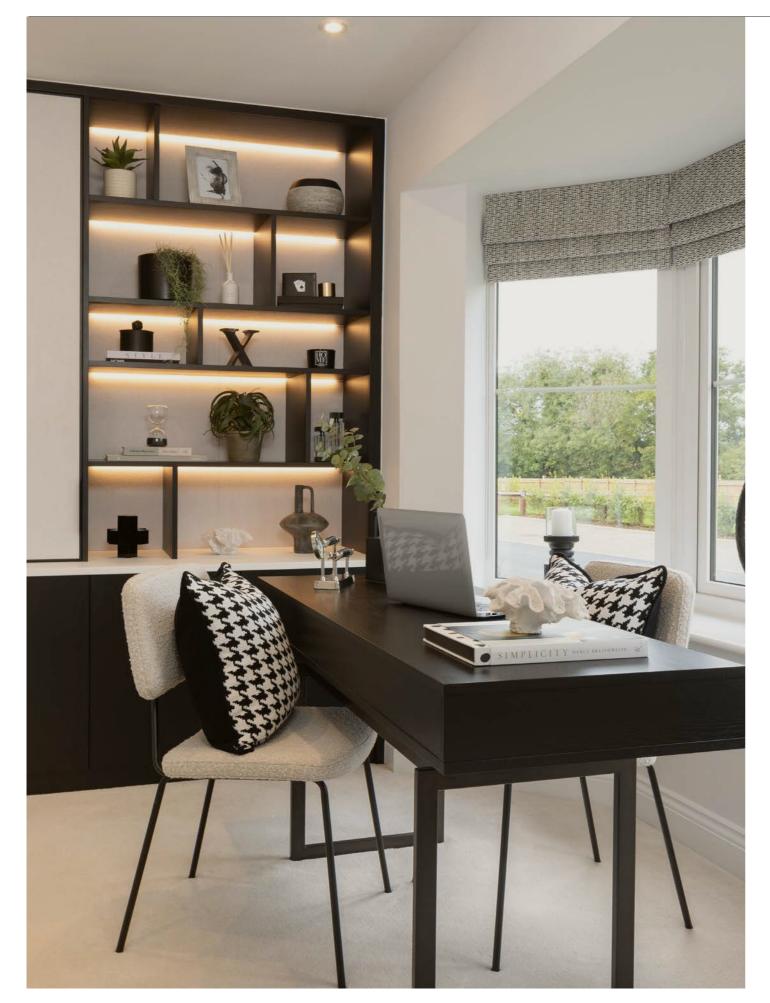

LET US SHOW YOU AROUND

CONTENTS

- Excellence As Standard Eco Focus Local Area Location Our Homes
- Specification



Excellence As Standard








AN INSPIRING PLACE TO CALL HOME

This distinctive collection of two, three and four-bedroom homes will take pride of place in the charming village of Bromham.

The 80 zero carbon ready homes, comprising detached, semi-detached, terraced houses and bungalows all feature Hayfield's signature specification. The homes have been designed around stunning Public Open Space and a fully equipped children's play area.

Bromham is a highly sought-after Bedfordshire village and is home to a wide variety of amenities including local shops, a post office, good pubs, parks and recreation grounds, a library, schooling and places of worship.



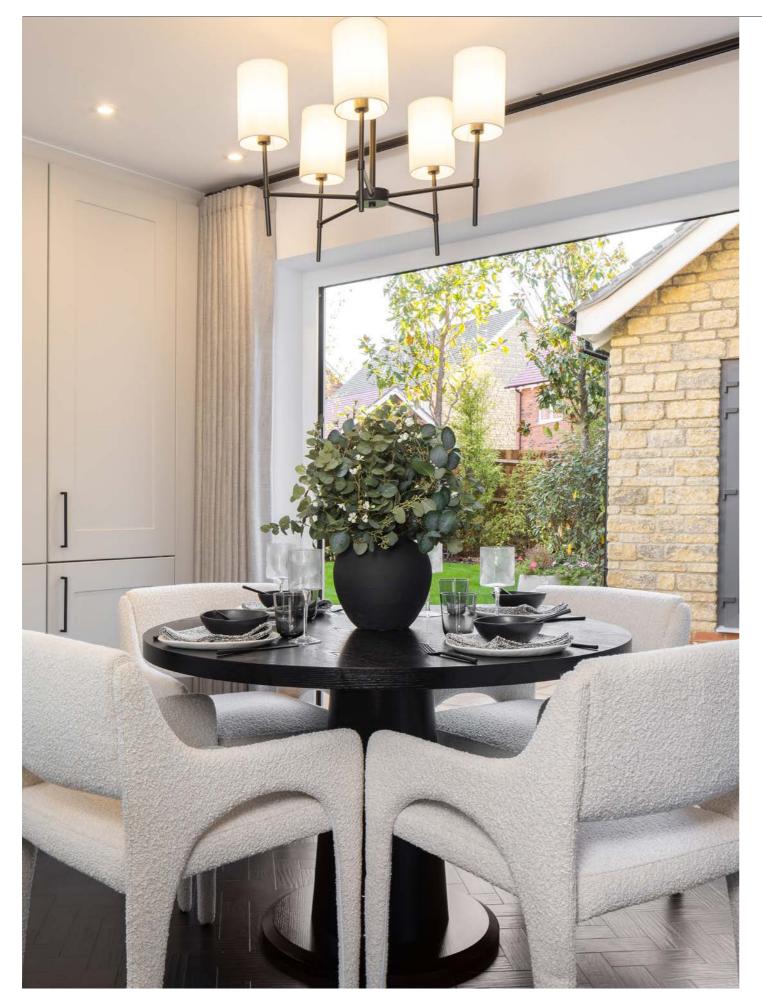

DISTINCTIVE & NATURAL

Hayfield homes are unique because everything we have goes into making them special. Superior customer care and specification comes as standard. For us, quality is second nature because we believe the details are not just details. They're the essence that makes a home.

DETAILED & CRAFTED

A Hayfield home bears all the hallmarks of quality craftsmanship. From concept to construction, planning to specification, it's a journey designed to build a lasting legacy.



PAGE 14

ECO FOCUS

Η

HAYFIELD PARK, BROMHAM

PAGE 15

COMMITTED TO SUSTAINABLE LIVING

At Hayfield, we have always been mindful to think differently when creating new homes. We have developed an innovative and responsible approach to minimise our impact on the environment and are committed to consistently bettering Government legislation.

Our Zero Carbon Ready Homes have been thoughtfully designed to include initiatives that leave a lasting legacy for future generations, while delivering sustainable communities and places that enhance people's wellbeing. WATER EFFICIENCY 100% dual flush toilets, water saving baths and restrictors on taps

| $\left \left(\mathcal{A} \right) \right $ | |
|---|--|
| | |
| $\overline{\Omega}$ | |
| (\mathcal{R}) | |
| | |

AIR SOURCE HEAT PUMP

Sustainable heating technology proven to cut carbon emissions by up to 62%



Sound reducing insulation, enabling enhanced homeworking



ENERGY PERFORMANCE

High levels of insulation Environmentally friendly and energy efficient homes, that provide cost savings




RENEWABLE

ENERGY 100% renewable energy

supplied to our homes

ZERO CARBON

READY HOMES

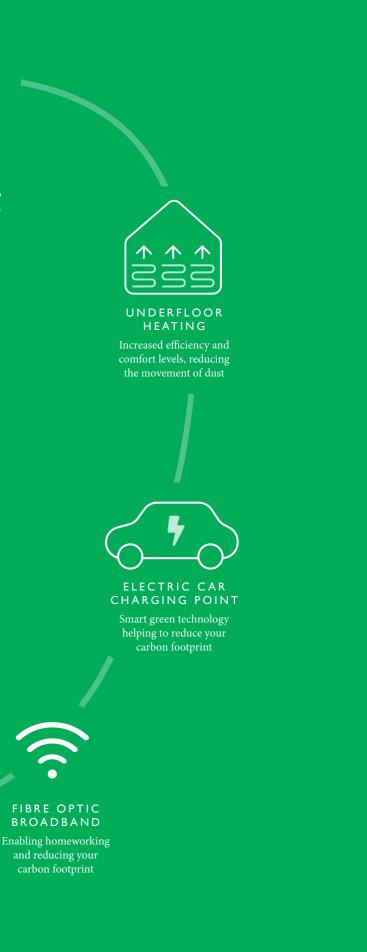

2451

Local Area

TANK OF THE OWNER

111111

AT MATTERS AND A DETERMINE

HAYFIELD PARK, BROMHAM

田

FREMERICA TITLET

H

AND A REAL PROPERTY.



EMBRACE LOCAL LIFE

Hayfield Park is the perfect base to explore a range of attractions in and around Bedfordshire. Just under four miles away lies The Embankment, a stunning area where you can relax next to the River.

The Priory Country Park is also close by and great for exploring. For those with a competitive streak, there are numerous golf clubs locally, such as the Bedfordshire Golf Club and Bedford and County Golf Club.

÷



Within a 20-minute drive, you can enjoy Emberton Country Park. Set in 200 acres of mature unspoilt parkland, there are lakeside walks, play areas, an abundance of wildlife, and camping – all in a family friendly setting.

EXPLORE THE AREA

Less than four miles away lies the historic market town of Bedford. The River Great Ouse that meanders through Bromham is a focal point of Bedford town, with lots of opportunities to relax by the riverside during the warmer months.

With a great number of independent and high-street shops, eateries, bars and attractions, Bedford has plenty to offer for all ages.

St Neots, just under 20 miles northeast of Hayfield Park, is a vibrant market town boasting independent pubs, wine bars, cafes, restaurants, and shops, as well as scenic walks alongside the River Great Ouse and Paxton Pits Nature Reserve.

Large town amenities such as supermarkets, theatres and cinemas are complemented by local museums and family attractions, such as Southlake Aqua Park.

Milton Keynes town centre features a number of national attractions and first-class sporting facilities. There is also an array of cultural venues to visit, including the 19th Century estate of Bletchley Park, The National Museum of Computing and Milton Keynes Theatre.



Location


H



HAYFIELD PARK, BROMHAM



- PAGE 27

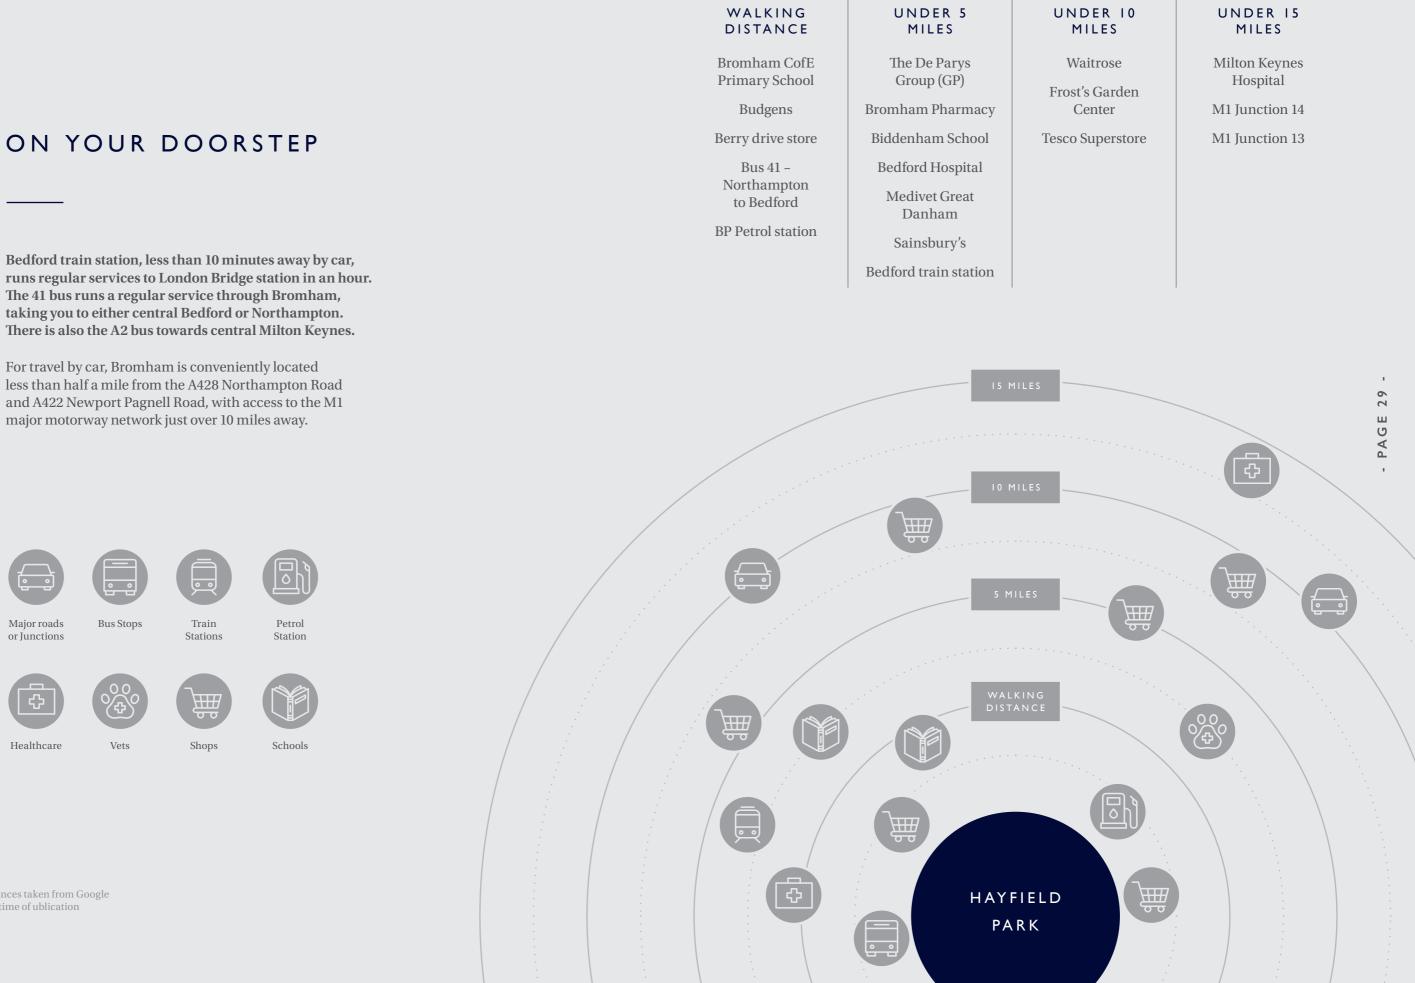

runs regular services to London Bridge station in an hour. The 41 bus runs a regular service through Bromham, taking you to either central Bedford or Northampton. There is also the A2 bus towards central Milton Keynes.


For travel by car, Bromham is conveniently located less than half a mile from the A428 Northampton Road and A422 Newport Pagnell Road, with access to the M1 major motorway network just over 10 miles away.



Healthcare

Vets

N.B. Times and distances taken from Google Maps and correct at time of ublication

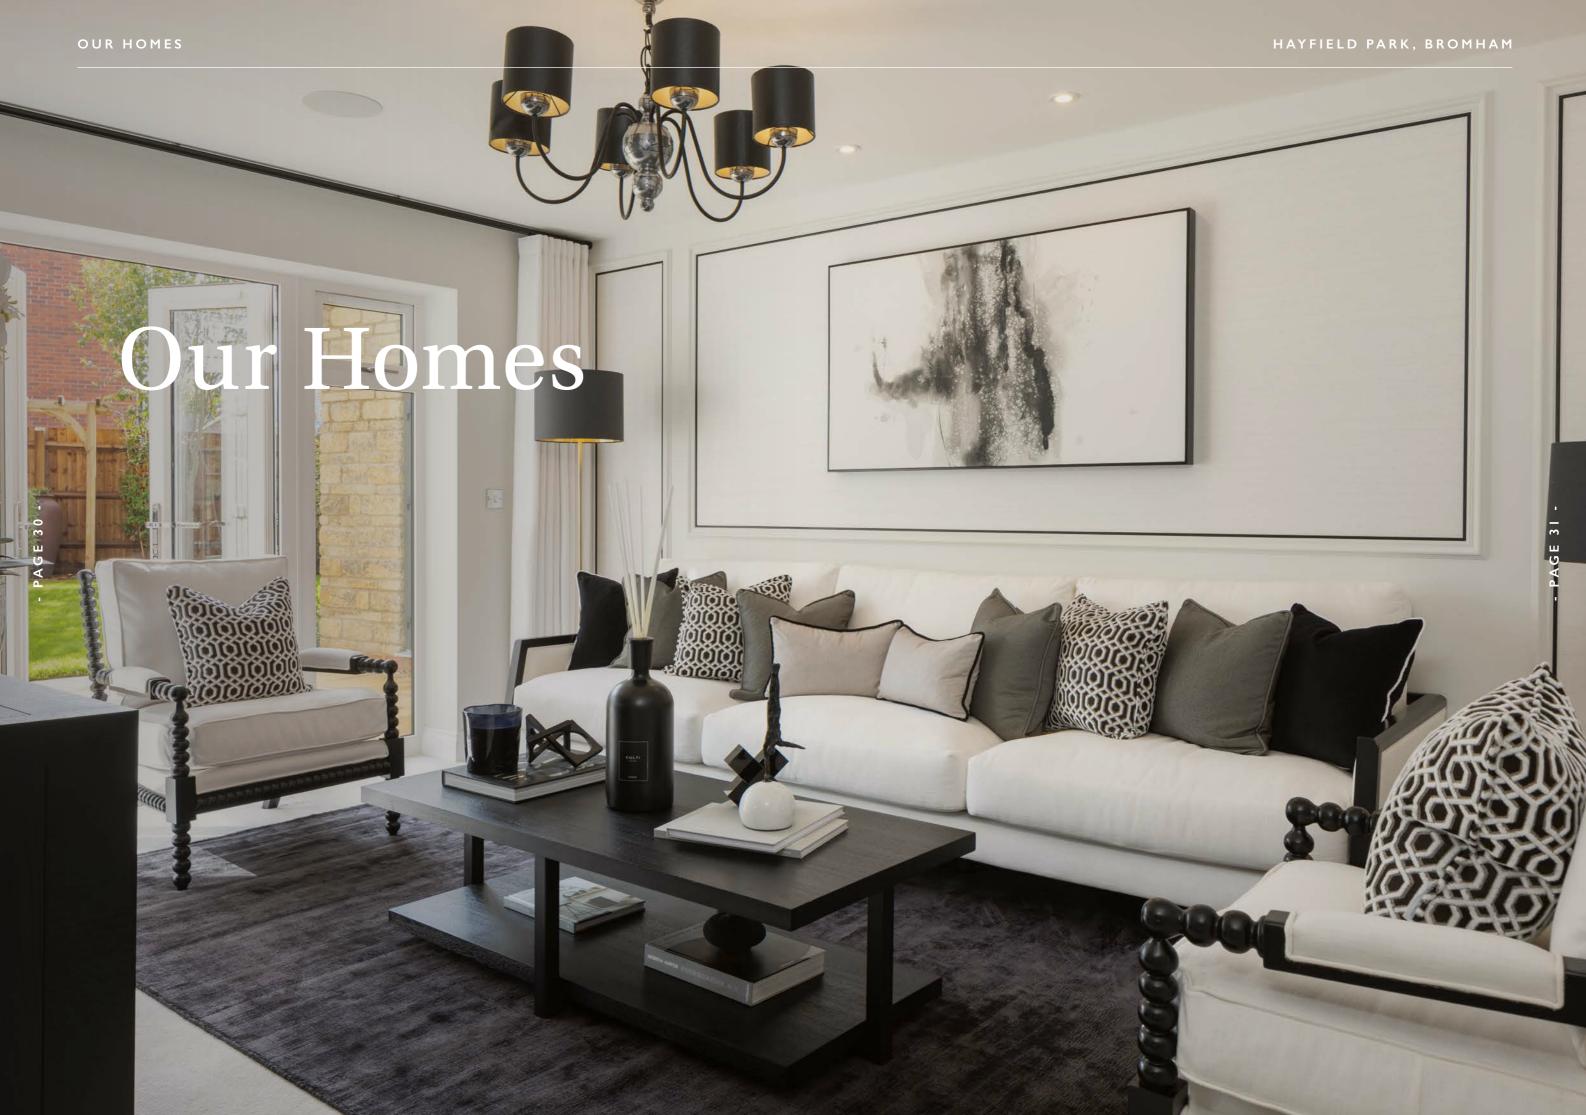

EXCLUSIVELY YOURS

We've considered, revised, and perfected every detail of our homes to create a place we would love to live in ourselves, a Hayfield home.

At Hayfield Park there are 11 beautiful house designs to choose from. Each a mark of commitment to the fine detail, eco credentials, luxurious specification and quality of workmanship that we are renowned for. Plentiful open space on the development creates beautiful, sustainable surroundings.

Each home at Hayfield Park comes with our high standard specification and includes private gardens and parking. The highest attention to detail is evident in every room, producing calming and enticing living spaces.



ARRANGEMENT OF HOMES

THE STANTON

2 bedroom bungalow Homes 46, 47, 50 & 51

THE STRATFORD

3 bedroom bungalow Homes 44, 45, 48, 49 & 52

THE FAIRFORD

3 bedroom house Homes 14, 15, 17, 35 & 70

THE HAWFORD

3 bedroom house Homes 13, 25, 53, 69 & 71

THE CHACOMBE

3 bedroom house Home 8

THE AVON

3 bedroom house Homes 7, 9, 10, 11 & 26

Homes 2-6, 54-68, 77-80 are affordable housing.

THE MILLBROOK

4 bedroom house Homes 34, 37, 39 & 76

THE HENLEY

4 bedroom house Homes 16, 32, 33, 36, 38, 40 & 41

THE HARCOURT

4 bedroom house Homes 20, 23, 24, 42, 43, 72, 73 & 75

THE HALLOW

4 bedroom house Homes 1, 12, 18, 21, 22, 27, 30, 31 & 74

THE RADLEY 4 bedroom house Homes 19, 28 & 29

34 35 36

HAYFIELD PARK, BROMHAM



Computer Generated Image. This is an indicative plan, please speak to a Sales Development Manager for more information.

52

THE STANTON

2 BEDROOM BUNGALOW

Homes 46, 47, 50 & 51



GROUND FLOOR - Homes 46, 47 & 50

| Sitting Room | 3.53m x 3.52m | 11'7" x 11'6" |
|---------------------|---------------|----------------|
| Kitchen/Dining Room | 4.72m x 2.47m | 15'5" x 8'1" |
| Principal Bedroom | 3.90m x 3.60m | 12'9" x 11'10" |
| Bedroom 2 | 4.09m x 2.59m | 13'5" x 8'6" |

GROUND FLOOR - Home 51

| 5.18m x 3.68m | 17'0" x 12'1" |
|---------------|--------------------------------|
| 4.60m x 2.73m | 15'1" x 8'11" |
| 4.67m x 3.49m | 15'3" x 11'5" |
| 3.37m x 2.96m | 11'0" x 9'8" |
| | 4.60m x 2.73m 4.67m x 3.49m |



GROUND FLOOR Home 51

Whilst these floor plans have been prepared with all due care for the convenience of the intending purchaser, the information is provided as a preliminary guide and may vary between individual homes. Ask a Sales Development Manager for further details. Dimensions are taken from the widest points and may vary from actual. Layouts and fixtures shown may vary and should not be used for fitting carpets, curtains, furniture on appliances. Any furniture illustrated is for guidance only and is not included with the property. The floor plans depict typical layouts and are not to scale. Images are artists impressions and may vary. Cupboards in some properties may vary.



37 PAGE

THE STRATFORD

3 BEDROOM BUNGALOW

Homes 44, 45, 48, 49 & 52





GROUND FLOOR

GROUND FLOOR

| Sitting Room | 4.15m x 4.10m | 13'7" x 13'5" |
|------------------------|---------------|---------------|
| Kitchen/Breakfast Room | 4.58m x 5.23m | 15'0" x 17'1" |
| Principal Bedroom | 4.72m x 4.10m | 15'5" x 13'5" |
| Bedroom 2 | 3.40m x 3.72m | 11'1" x 12'2" |
| Dining Room/Bedroom 3 | 3.40m x 2.77m | 11'1" x 9'1" |

PAGE 38



3 9 PAGE

THE FAIRFORD

3 BEDROOM HOUSE

Homes 14, 15, 17, 35 & 70



GROUND FLOOR

| Sitting Room | 4.86m x 3.16m | 15'11" x 10'4" |
|---------------------|---------------|----------------|
| Kitchen/Dining Room | 3.72m x 4.06m | 12'2" x 13'4" |

FIRST FLOOR

| Principal Bedroom | 3.66m x 2.88m | 12'0" x 9'5" |
|-------------------|---------------|--------------|
| Bedroom 2 | 2.63m x 3.01m | 8'7" x 9'10" |
| Bedroom 3 | 2.37m x 2.50m | 7'9" x 8'2" |



GROUND FLOOR

Whilst these floor plans have been prepared with all due care for the convenience of the intending purchaser, the information is provided as a preliminary guide and may vary between individual homes. Ask a Sales Development Manager for further details. Dimensions are taken from the widest points and may vary from actual. Layouts and fixtures shown may vary and should not be used for fitting carpets, curtains, furniture on appliances. Any furniture illustrated is for guidance only and is not included with the property. The floor plans depict typical layouts and are not to scale. Images are artists impressions and may vary. Cupboards in some properties may vary.



. 4 PAGE

THE HAWFORD

3 BEDROOM HOUSE

Homes 13, 25, 53, 69 & 71



GROUND FLOOR

| Sitting Room | 5.26m x 3.06m | 17'3" x 10'0" |
|---------------------|---------------|---------------|
| Kitchen/Dining Room | 5.25m x 3.23m | 17'2" x 10'7" |

FIRST FLOOR

| Principal Bedroom | $3.47\mathrm{mx}3.28\mathrm{m}$ | 11'4" x 10'9" |
|-------------------|---------------------------------|---------------|
| Bedroom 2 | 2.84m x 3.11m | 9'3" x 10'2" |
| Bedroom 3 | 2.33m x 3.11m | 7'8" x 10'2" |



GROUND FLOOR

Whilst these floor plans have been prepared with all due care for the convenience of the intending purchaser, the information is provided as a preliminary guide and may vary between individual homes. Ask a Sales Development Manager for further details. Dimensions are taken from the widest points and may vary from actual. Layouts and fixtures shown may vary and should not be used for fitting carpets, curtains, furniture on appliances. Any furniture illustrated is for guidance only and is not included with the property. The floor plans depict typical layouts and are not to scale. Images are artists impressions and may vary. Cupboards in some properties may vary.



.

THE CHACOMBE

3 BEDROOM HOUSE

Home 8



GROUND FLOOR

| Sitting Room | 5.81m x 3.36m | 19'0" x 11'0" |
|---------------------|---------------|----------------|
| Kitchen/Dining Room | 3.62m x 6.41m | 11'10" x 21'0" |

FIRST FLOOR

| Principal Bedroom | 3.90m x 4.02m | 12'9" v 11'0" |
|-------------------|---------------|---------------|
| Bedroom 2 | 3.21m x 3.41m | |
| Bedroom 3 | 2.50m x 3.41m | 8'2" x 11'2" |





FIRST FLOOR





. **4** 5 PAGE

THE AVON

3 BEDROOM HOUSE

Homes 7, 9, 10, 11 & 26



GROUND FLOOR

| Sitting Room | 4.28m x 3.60m | 14'0" x 11'9" |
|---------------------|---------------|----------------|
| Kitchen/Dining Room | 3.90m x 8.51m | 12'9" x 27'10" |

FIRST FLOOR

| Principal Bedroom | 4.20m x 3.65m | 13'9" x 11'11" |
|-------------------|---------------|----------------|
| Bedroom 2 | 3.67m x 2.66m | 12'0" x 8'9" |
| Bedroom 3 | 3.05m x 2.66m | 10'0" x 8'9" |



FLOOR

FIRST



GROUND FLOOR

i. 46

Whilst these floor plans have been prepared with all due care for the convenience of the intending purchaser, the information is provided as a preliminary guide and may vary between individual homes. Ask a Sales Development Manager for further details. Dimensions are taken from the widest points and may vary from actual. Layouts and fixtures shown may vary and should not be used for fitting carpets, curtains, furniture on appliances. Any furniture illustrated is for guidance only and is not included with the property. The floor plans depict typical layouts and are not to scale. Images are artists impressions and may vary. Cupboards in some properties may vary.

THE MILLBROOK

4 BEDROOM HOUSE

Homes 34, 37, 39 & 76



GROUND FLOOR

| Sitting Room | 5.13m x 4.13m | 16'10" x 13'6" |
|--------------|---------------|----------------|
| Family Room | 4.83m x 7.23m | 15'10" x 23'8" |

FIRST FLOOR

| 4.95m x 3.49m | 16'3" x 11'5" |
|---------------|--------------------------------|
| 2.95m x 4.40m | 9'8" x 14'5" |
| 2.16m x 3.66m | 7'1" x 12'0" |
| 2.35m x 3.35m | 7'8" x 11'0" |
| | 2.95m x 4.40m 2.16m x 3.66m |

FIRST FLOOR

GROUND FLOOR

Whilst these floor plans have been prepared with all due care for the convenience of the intending purchaser, the information is provided as a preliminary guide and may vary between individual homes. Ask a Sales Development Manager for further details. Dimensions are taken from the widest points and may vary from actual. Layouts and fixtures shown may vary and should not be used for fitting carpets, curtains, furniture on appliances. Any furniture illustrated is for guidance only and is not included with the property. The floor plans depict typical layouts and are not to scale. Images are artists impressions and may vary. Cupboards in some properties may vary.





THE HENLEY

4 BEDROOM HOUSE

Homes 16, 32, 33, 36, 38, 40 & 41



GROUND FLOOR

| Sitting Room | 4.87m x 3.14m | 15'11" x 10'4" |
|-----------------------|---------------|----------------|
| Kitchen / Family Room | 4.20m x 7.83m | 13'9" x 25'8" |
| Study | 2.31m x 2.43m | 7'7" x 8'0" |

FIRST FLOOR

| Principal Bedroom | 4.68m x 3.19m | 15'4" x 10'6" |
|-------------------|---------------|----------------|
| Bedroom 2 | 4.25m x 3.13m | 13'11" x 10'3" |
| Bedroom 3 | 3.74m x 2.68m | 12'3" x 8'9" |
| Bedroom 4 | 3.13m x 2.72m | 10'3" x 8'11" |

FIRST FLOOR

1

PAGE 50

.

Whilst these floor plans have been prepared with all due care for the convenience of the intending purchaser, the information is provided as a preliminary guide and may vary between individual homes. Ask a Sales Development Manager for further details. Dimensions are taken from the widest points and may vary from actual. Layouts and fixtures shown may vary and should not be used for fitting carpets, curtains, furniture on appliances. Any furniture illustrated is for guidance only and is not included with the property. The floor plans depict typical layouts and are not to scale. Images are artists impressions and may vary. Cupboards in some properties may vary.





5 PAGE

THE HARCOURT

4 BEDROOM HOUSE

Homes 20, 23, 24, 42, 43, 72, 73 & 75



GROUND FLOOR

| Sitting Room | 5.24m x 3.63m | 17'2" x 11'11" |
|---------------------|---------------|----------------|
| Kitchen/Dining Room | 3.67m x 5.76m | 12'0" x 18'11" |
| Family Room | 3.94m x 3.00m | 12'11" x 9'10" |
| Study | 2.81m x 2.25m | 9'3" x 7'5" |

FIRST FLOOR

| Principal Bedroom | 2.96m x 4.60m | 9'8" x 15'01" |
|-------------------|---------------|---------------|
| Bedroom 2 | 3.59m x 3.24m | 11'9" x 10'7" |
| Bedroom 3 | 2.80m x 3.24m | 9'2" x 10'7" |
| Bedroom 4 | 3.43m x 2.50m | 11'3" x 8'2" |



1

52

Whilst these floor plans have been prepared with all due care for the convenience of the intending purchaser, the information is provided as a preliminary guide and may vary between individual homes. Ask a Sales Development Manager for further details. Dimensions are taken from the widest points and may vary from actual. Layouts and fixtures shown may vary and should not be used for fitting carpets, curtains, furniture on appliances. Any furniture illustrated is for guidance only and is not included with the property. The floor plans depict typical layouts and are not to scale. Images are artists impressions and may vary. Cupboards in some properties may vary.



. 53 PAGE

THE HALLOW

4 BEDROOM HOUSE

Homes 1, 12, 18, 21, 22, 27, 30, 31 & 74



GROUND FLOOR

| Sitting Room | 4.50m x 3.49m | 14'9" x 11'5" |
|---------------------|---------------|---------------|
| Kitchen/Family Room | 5.59m x 5.19m | 18'4" x 17'0" |
| Dining Room | 3.07m x 3.54m | 10'1" x 11'7" |
| Study | 2.17m x 3.49m | 7'1" x 11'5" |

FIRST FLOOR

| Principal Bedroom | 5.64m x 3.18m | 18'6" x 10'5" |
|-------------------|---------------|----------------|
| Bedroom 2 | 3.05m x 3.60m | 10'0" x 11'9" |
| Bedroom 3 | 3.05m x 3.60m | 10'0" x 11'10" |
| Bedroom 4 | 2.48m x 3.17m | 8'2" x 10'5" |

GROUND FLOOR

FLOOR

FIRST

Whilst these floor plans have been prepared with all due care for the convenience of the intending purchaser, the information is provided as a preliminary guide and may vary between individual homes. Ask a Sales Development Manager for further details. Dimensions are taken from the widest points and may vary from actual. Layouts and fixtures shown may vary and should not be used for fitting carpets, curtains, furniture on appliances. Any furniture illustrated is for guidance only and is not included with the property. The floor plans depict typical layouts and are not to scale. Images are artists impressions and may vary. Cupboards in some properties may vary.



THE RADLEY

4 BEDROOM HOUSE

Homes 19, 28 & 29



GROUND FLOOR

| Sitting Room | 5.68m x 3.90m | 18'7" x 12'9" |
|---------------------|---------------|----------------|
| Kitchen/Family Room | 7.86m x 3.62m | 25'9" x 11'10" |
| Dining Room/Study | 2.92m x 3.90m | 9'7" x 12'9" |

FIRST FLOOR

| Principal Bedroom | 3.59m x 3.90m | 11'9" x 12'9" |
|-------------------|---------------|---------------|
| Bedroom 2 | 3.69m x 3.39m | 12'1" x 11'1" |
| Bedroom 3 | 2.61m x 3.90m | 8'7" x 12'9" |
| Bedroom 4 | 3.15m x 3.67m | 10'4" x 12'0" |



GROUND FLOOR

Whilst these floor plans have been prepared with all due care for the convenience of the intending purchaser, the information is provided as a preliminary guide and may vary between individual homes. Ask a Sales Development Manager for further details. Dimensions are taken from the widest points and may vary from actual. Layouts and fixtures shown may vary and should not be used for fitting carpets, curtains, furniture on appliances. Any furniture illustrated is for guidance only and is not included with the property. The floor plans depict typical layouts and are not to scale. Images are artists impressions and may vary. Cupboards in some properties may vary.



57 PAGE

Specification


HAYFIELD PARK, BROMHAM



A PLACE YOU WILL BE PROUD TO CALL HOME

We have fitted each home at Hayfield Park with thoughtful interiors, carefully considered to enhance space and light, whilst ensuring residents have only the best fixtures, fittings and appliances.

In addition to being visually attractive, cost-saving technologies maximise efficiency and sustainability, keeping running costs to a minimum.

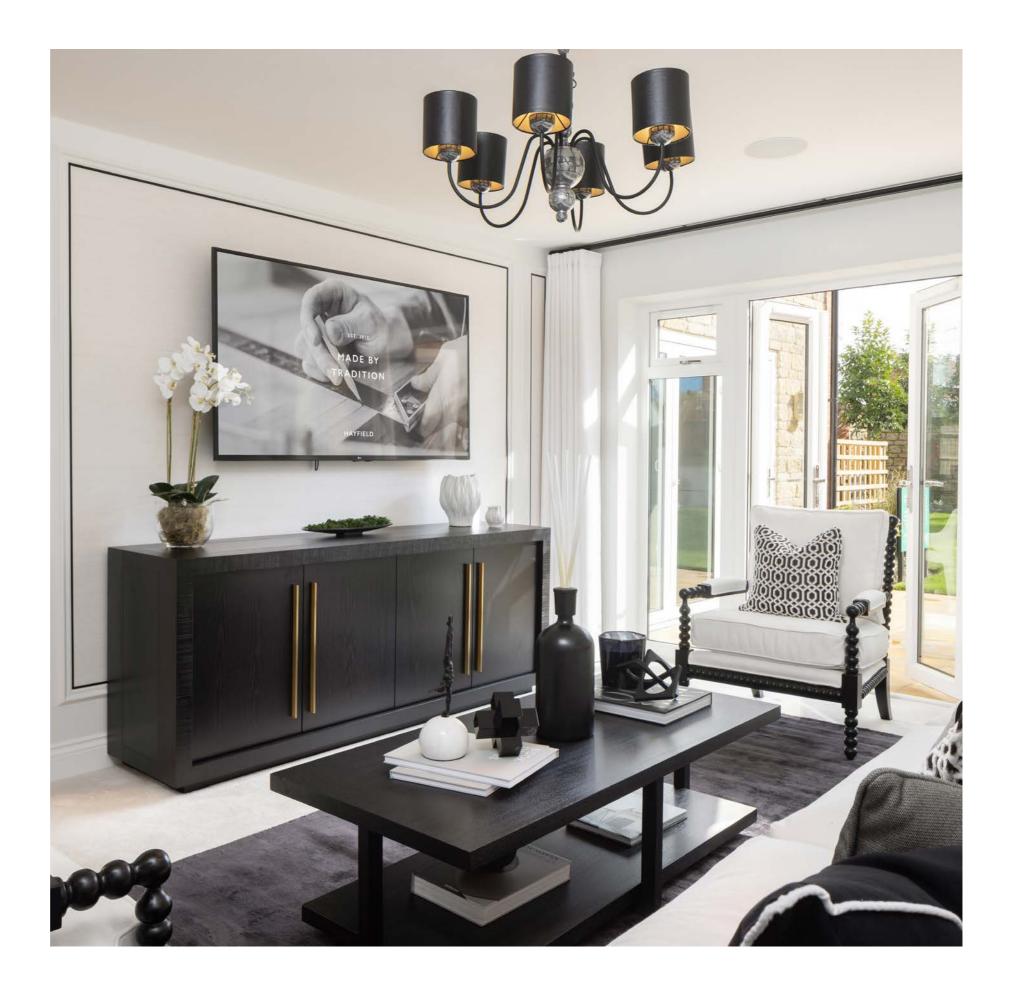

.

SPECIFICATION

'We found Hayfield's quality to be very reassuring. We had lived in our previous home for 38 years, so this was a big move for us, and it was important to select a housebuilder we could trust"

MR AND MRS BAYLISS



KITCHEN

The kitchens and utility rooms are equipped with a range of increased height wall cabinets from Kitchen Contracts. An excellent range of colours and handles will be available to customise your property (subject to build stage).

Silestone worktops and upstands to the Hallow, Harcourt, Henley, Millbrook and Radley including utilities. Laminate worktops and upstands with glass splashbacks to Stanton, Avon, Chacombe, Fairford, Hawford and Stratford. Fully integrated luxury Bosch appliances to all homes, including a multi-functional single oven, induction hob, integrated dishwasher and integrated fridge freezer.

The Hallow, Harcourt, Henley, Millbrook and Radley will be fitted with an additional oven with microwave function. Karndean flooring to the kitchen/dining, utility, cloakroom, hall and store under stairs to the Hallow, Harcourt, Henley, Millbrook, Radley, Stanton, Avon, Chacombe, Fairford, Hawford and Stratford.

Bi-fold doors to the kitchen/family/ garden room fitted to Hallow, Harcourt, Henley, Millbrook, Radley (please refer to the working drawings).



BATHROOMS & EN SUITES

Contemporary white Laufen bathroom suites with chrome fittings and chrome towel rails to the Hallow, Harcourt, Henley, Millbrook and Radley.

Contemporary white ROCA bathroom suites with chrome fittings and white towel rails to the Avon, Chacombe, Fairford, Hawford, Stratford and Stanton homes. Mirror with shaver socket to be provided to bathrooms and en suites.

Minoli wall tiling and Karndean flooring to bathrooms and en suites of the Hallow, Harcourt, Henley, Millbrook, Radley, Stanton, Avon, Chacombe, Fairford, Hawford and Stratford. A mixture of wall mounted mirrored vanity units to bathrooms and principal en suites of all homes (please refer to the working drawings).



INTERNAL FEATURES

Fitted wardrobes to the principal bedroom of the Hallow, Harcourt, Henley, Millbrook and Radley homes.

Improved sound performance construction to the dedicated study or smallest bedroom.

Glazed internal doors to ground floor rooms where applicable.

Heritage matt bronze ironmongery and hinges to hall, stairs & landing only.

Feature paint to woodwork in Hall, Stairs and Landing.

Plinth Block to Hall, Stairs & Landing.



Underfloor heating to the ground floor and conventional radiators on the first floor to all homes. All homes will be heated by ecofriendly Daikin Air Source Heat Pumps.

Double glazed white UPVC windows with multi-point locking system to all homes.



ELECTRICAL & MULTIMEDIA

Chrome electrical accessories to all ground floor rooms and white electrical accessories to first floor rooms.

White downlights to kitchen, dining, sitting room, hall, bathroom and en suite and pendant lighting to remaining rooms (please refer to the working drawings). LED strip lighting to en suite or bathroom (please refer to the working drawings).

Directional Spotlights (please refer to the working drawings).



OFNL fibre provision with up to 360Mbps download speeds.

All rooms wired for Sky & Freeview TV distribution.



EXTERNAL FEATURES

Ring doorbell to all homes.

Smart electric vehicle fast-charging points to all homes.

Feature planting to front gardens, with turf to the rear gardens.

Power to garages where possible.

Closeboard fencing and respective access gate to each home.

Sheffield bicycle stand provided to all homes.

"We are immensely proud to be bringing this remarkable collection of new eco focused homes to the market, each displaying the meticulous craftsmanship and premium quality for which Hayfield is synonymous for.

In the scenic village of Bromham, residents are sure to enjoy everything that Hayfield Park has to offer. We look forward to welcoming people into the show home to see for themselves what sets us apart from the competition and has made us a multi award-winning housebuilder."

MARK BOOTH CO-FOUNDER



HAYFIELD PARK, BROMHAM

H HAYFIELD

BEGIN YOUR STORY WITH US

Visit us at:

HAYFIELD PARK STAGSDEN ROAD BROMHAM MK43 8NL

hayfieldpark@hayfieldhomes.co.uk

This brochure is designed to provide an overview of the development and does not form a contract. Floorplan dimensions are provided for guidance only and are subject to a +/-50mm tolerance. The specification detailed can be subject to change, at any time, without prior notice. The dimensions and information provided in this brochure cannot be used to purchase furniture, carpets or any other fixtures or fittings for the property. Journey times and distances are taken from Google Maps or nationalrail.co.uk and are correct at the time of publication. Please consult your Sales Development Manager for detailed plans for the property you are interested in.

HAYFIELDHOMES.CO.UK