



A STYLISH AND BEAUTIFULLY PRESENTED furnished studio flat in a CONVERTED GRADE II LISTED BUILDING in HIGHLY SOUGHT AFTER BRUNSWICK TOWN. The accommodation comprises SPACIOUS STUDIO ROOM, MODERN FITTED KITCHEN, SHOWER ROOM, LAMINATED WOODEN FLOORING, EPC D, A MUST VIEW FLAT.

- VIRTUAL REALITY TOUR AND FLOORPLAN
- FURNISHED STUDIO FLAT
- CONVERTED GRADE II LISTED BUILDING
- SOUGHT AFTER BRUNSWICK TOWN
- SPACIOUS STUDIO ROOM
- MODERN FITTED KITCHEN AREA
- SHOWER ROOM
- LAMINATED WOODEN FLOORING
- WELL PRESENTED THROUGHOUT
- AVAILABLE NOW





ENTRANCE LOBBY

Laminated wooden flooring, door to:

STUDIO ROOM

Two East aspect sash windows with wooden blinds, door entry phone, recessed downlighting, laminated wooden flooring, wall mounted electric convector heater.

KITCHEN AREA

Modern fitted kitchen comprising a range of eye level wall cupboards and base cupoard and drawer units, compsite worktop with inset stainless steel sink with mixer tap, electric oven, electric hob, washing machine, fridge with freezer compartment.

SHOWER ROOM

Fitted with white suite comprising tiled shower cubicle, wall hung wash hand basin with mixer tap, wall hung WC with concealed cistern, recessd downlighting, part tiled walls, fitted mirrors, tiled floor, extractor fan.

COUNCIL TAX BAND A - £1,637.19

ADDITIONAL INFORMATION

NEW ASSURED SHORTHOLD TENANCIES (ASTs) SIGNED ON OR AFTER 1 JUNE 2019

Holding Deposit (per tenancy)

One week's rent. This is to reserve a property. Please Note: This will be withheld if any relevant person (including any guarantor(s)) withdraw from the tenancy, fail a Right-to-Rent check or provide materially significant false or misleading information. The holding deposit will be offset against the first months rent.

Security Deposit (per tenancy. Rent under £50,000 per year)

Five weeks' rent. This covers damages or defaults on the part of the tenant during the tenancy.

Security Deposit (per tenancy. Rent of £50,000 or over per year)

Six weeks' rent. This covers damages or defaults on the part of the tenant during the tenancy.

Unpaid Rent

Interest at 3% above the Bank of England Base Rate from Rent Due Date until paid in order to pursue non-payment of rent. Please Note: This will not be levied until the rent is more than 14 days in arrears.

Lost Key(s) or other Security Device(s)


Tenants are liable to the actual cost of replacing any lost key(s) or other security device(s). If the loss results in locks needing to be changed, the actual costs of a locksmith, new lock and replacement keys for the tenant, landlord any other persons requiring keys will be charged to the tenant. If extra costs are incurred there will be a charge of £15 per hour (inc. VAT) for the time taken replacing lost key(s) or other security device(s).

Variation of Contract (Tenant's Request)

£50 (inc. VAT) per agreed variation. To cover the costs associated with taking landlord's instructions as well as the preparation and execution of new legal documents.

Change of Sharer (Tenant's Request)

£50 (inc. VAT) per replacement tenant or any reasonable costs incurred if higher. To cover the costs associated with taking landlord's instructions, new tenant referencing and Right-to-Rent checks, deposit registration as well as the preparation and execution of new legal documents.

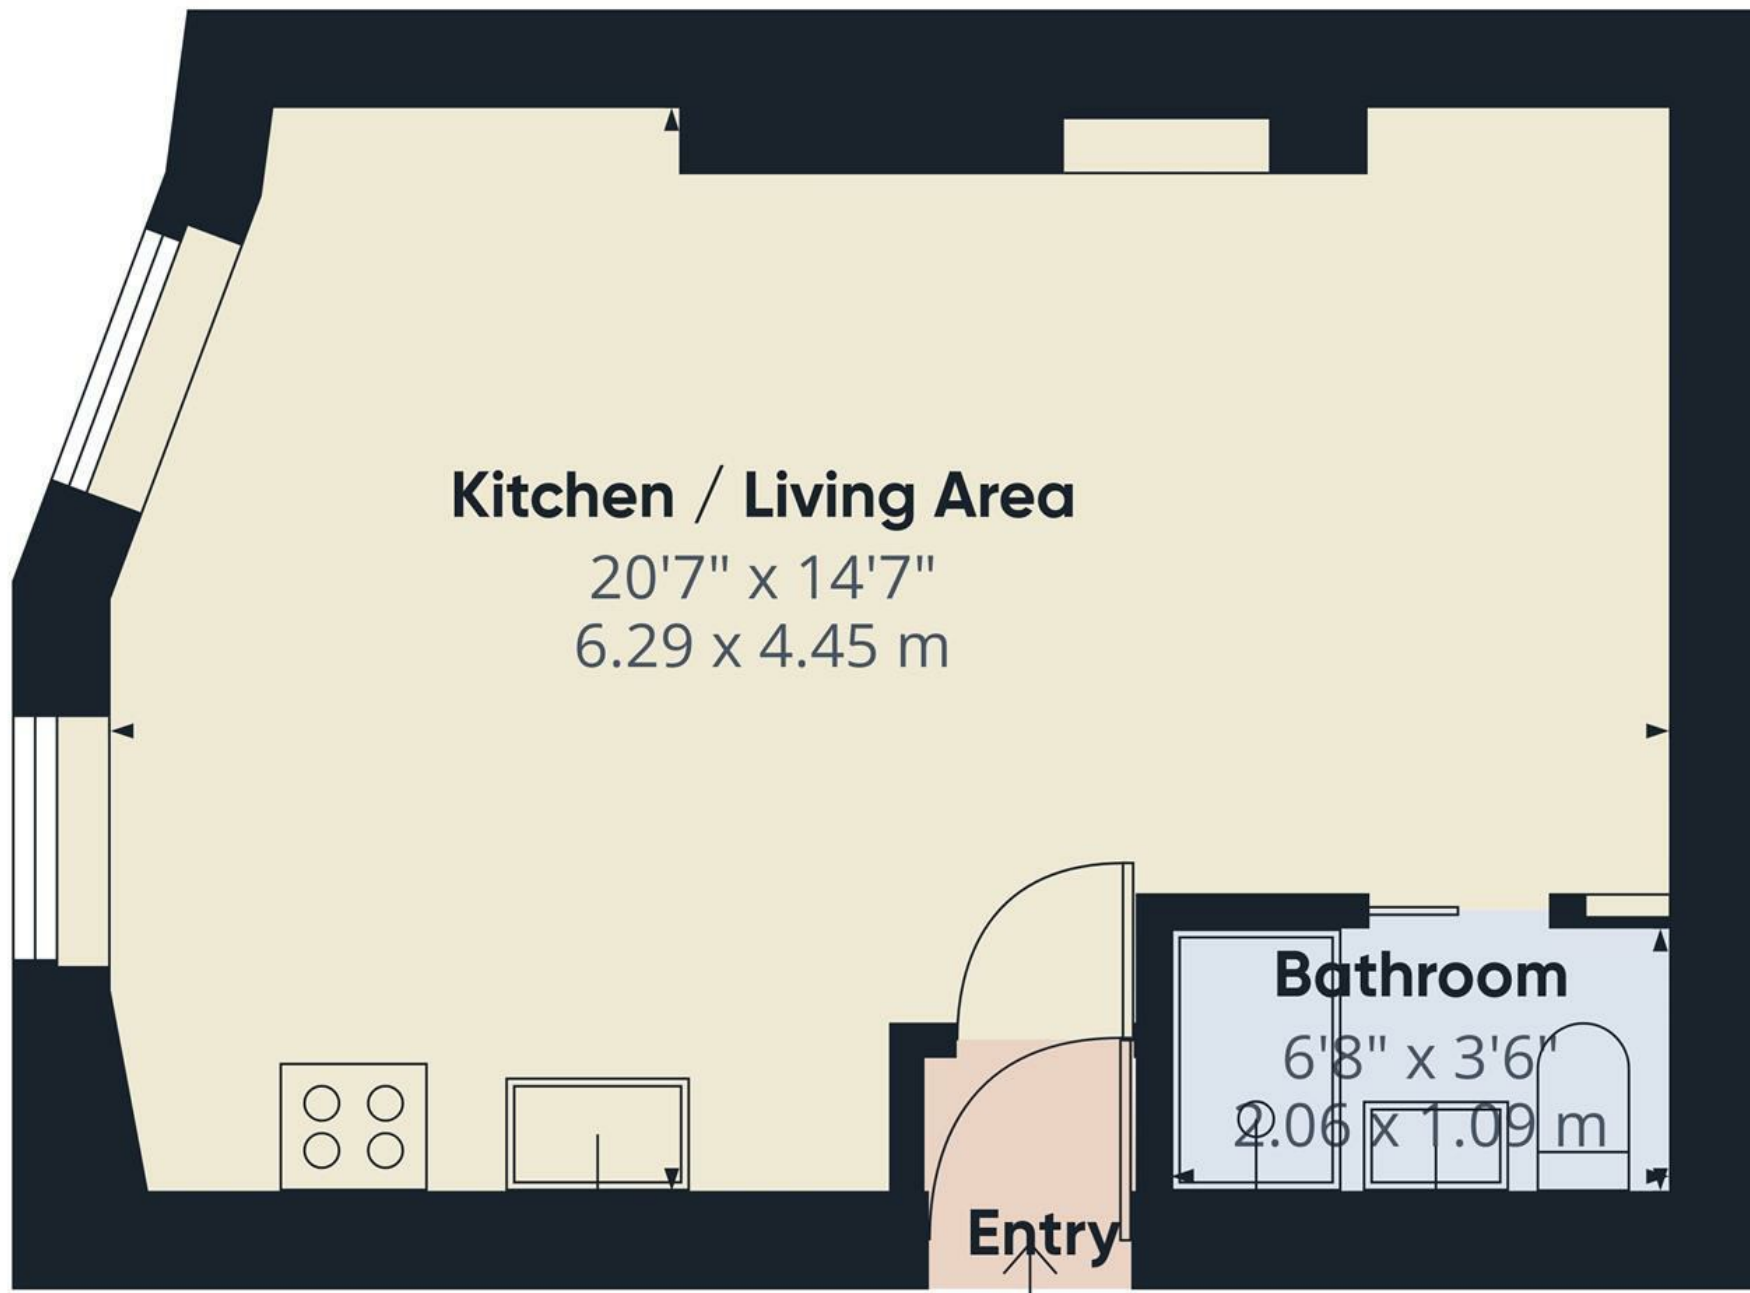

Approximate total area⁽¹⁾

287 ft²

26.7 m²


(1) Excluding balconies and terraces

Calculations reference the RICS IPMS 3C standard. Measurements are approximate and not to scale. This floor plan is intended for illustration only.

GIRAFFE360



ENERGY PERFORMANCE CERTIFICATE (EPC)

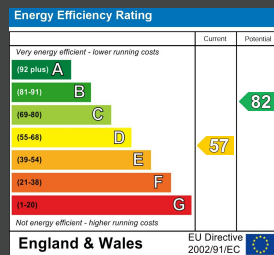

DISCLAIMER

Money Laundering Regulations 2007: Intending purchasers will be asked to produce identification documentation upon acceptance of any offer. We would ask for your cooperation in producing such in order that there will not be a delay in agreeing the sale. General: Whilst we endeavour to make our sales particulars fair, accurate and reliable they are only a general guide to the property and accordingly if there is any point which is of particular importance to you please contact the office and we will be pleased to check the position for you. Buyers must check the availability of any property and make an appointment to view, before embarking on any journey to see a property. Items shown in photographs are NOT included unless specifically mentioned within the sales particulars. They may however be available by separate negotiation. Measurements: These approximate room sizes are only intended as general guidance. You must verify the dimensions carefully before ordering carpets or any built in furniture. Services: Please note we have not tested any apparatus, equipment, fixtures and fittings or services and so cannot verify that they are in working order or fit for the purpose. A Buyer is advised to obtain verification from their Solicitor or Surveyor. References to the Tenure of a Property are based on information supplied by the Seller. The Agent has not had sight of the title documents. A Buyer is advised to obtain verification from their Solicitor. These particulars are issued in good faith but do not constitute representations of fact or form part of any offer or contract.

Tel: 01273 323000
Email: sales@brices.co.uk
www.brices.co.uk

360°
brices
VIRTUAL VIEWINGS

brices
sales & lettings