



Greenfields Estate, Chippenham Road, Lyneham, SN15 4PA

Guide Price £175,000

richard james

Village & Country Homes

richard
james



Greenfields Estate

Lyneham

Leasehold

 2
  2
  1

Set within a peaceful and well-kept park, this beautifully styled two-bedroom park home offers the perfect retreat for those seeking a relaxed and easy way of life. Designed with comfort and quality in mind, it provides a wonderful balance of light, space, and style — ideal for those ready to slow the pace and enjoy a more effortless lifestyle.

The spacious living area is a welcoming haven, bathed in natural light from its dual-aspect windows and patio doors that open directly into the garden — perfect for summer afternoons or quiet evenings with a book. Its elegant décor and feature fireplace create a calm, homely atmosphere that instantly makes you feel at ease.


The kitchen combines practicality with charm, offering a modern design and integrated appliances that make cooking a pleasure. It's a space that feels as good to spend time in as it is functional — ideal for everything from preparing a quick breakfast to enjoying a leisurely dinner.

Both bedrooms are designed for rest and comfort, with the main suite boasting a walk-in wardrobe and private shower room. The second bedroom, complete with fitted wardrobes, offers great flexibility for guests, hobbies, or even a quiet workspace.

Outside, the private, low-maintenance garden wraps around the home, offering peaceful corners to sit out, tend to a few plants, or simply enjoy the outdoors with a morning coffee. There's also handy storage and parking for two vehicles behind double gates, giving both security and convenience.

Offered chain-free, this lovely home provides more than just a place to live — it's a chance to embrace a community-focused lifestyle where peace, comfort, and simplicity take centre stage.

Welcome Home...

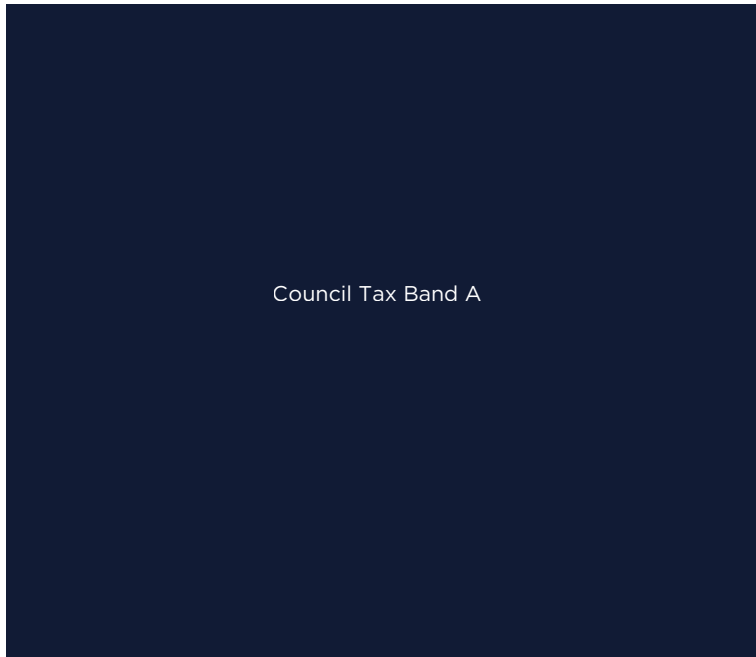





richard
james




richard
james



Floorplan

Approximate Area = 680 sq ft / 63.2 sq m

For identification only - Not to scale

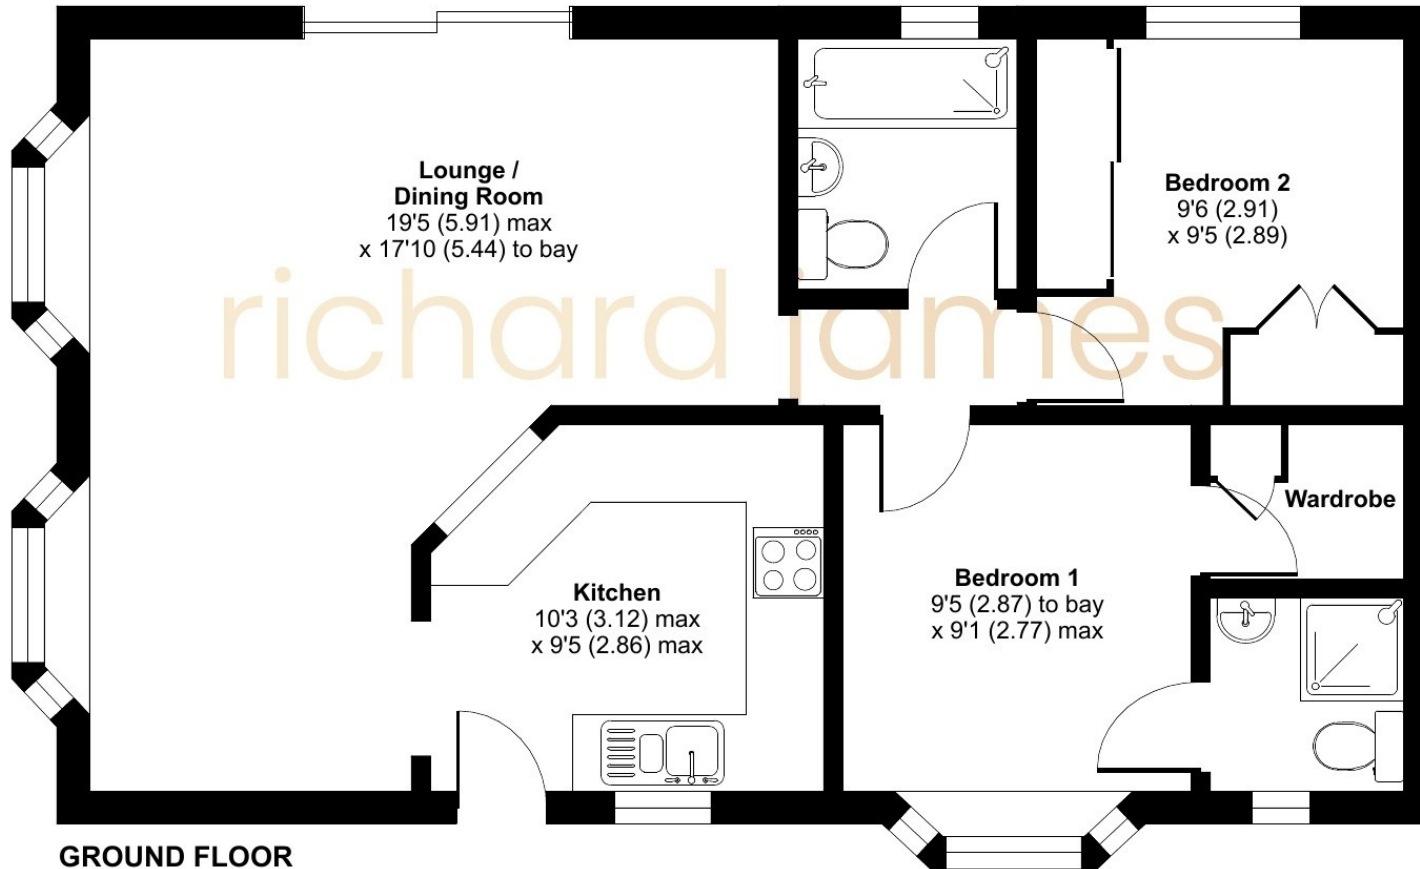

01793 855 117

rwb@richardjames.uk

139 High Street | Royal Wootton Bassett | SN4 7AY

richard james

richardjames.uk