



Doulton House, Chelsea Creek  
London SW6

GARTONJONES.COM



# Doulton House, Chelsea Creek London, SW6

GARTON JONES.COM

11 Park Street  
Chelsea Creek  
London  
SW6 2FS

Sales +44 (0) 20 7824 7090  
paul@gartonjones.com  
www.gartonjones.com

## £875 Per Week

PARKING INCLUDED for this Highly impressive two-bedroom apartment, 899sqft ( 83sqm) which is offered fully furnished and located on the 6th floor with impressive views overlooking the communal gardens. The apartment benefits from a spacious open plan reception room and integrated modern kitchen, luxury bathroom, two double bedrooms with the master benefitting from an ensuite, the lounge & bedrooms have direct access to the terrace. Other features include comfort cooling, good storage and the right to park in the secure parking area. The Development boasts a 24-hour concierge services, residents Spa and Fitness centre - with swimming pool, Gymnasium and treatment room's. The development is within walking distance of the stylish King's Road and Chelsea Harbour, with its many restaurants, bars and boutiques are easily accessible. Transport links can be found in under a mile with Imperial Wharf Overground station (0.2mile) and Fulham Broadway Underground (0.6mile).


Deposit — 5 Weeks

Contract — 12 Months

Council Tax — London Borough Of Hammersmith & Fulham — Band E

EPC — B (84)

- Stunning Two Bedroom Apartment
- Terraced Access From Lounge & Both Bedrooms
- 899sqft (83sqm)
- Located On The 6th Floor With Lift
- Views Overlooking The Communal Gardens
- Fully Furnished With Fashionable Furniture
- Stylish Open Plan Apartment
- Onsite Gym & Swimming Pool
- 24 Hour Concierge
- EPC — B (84)

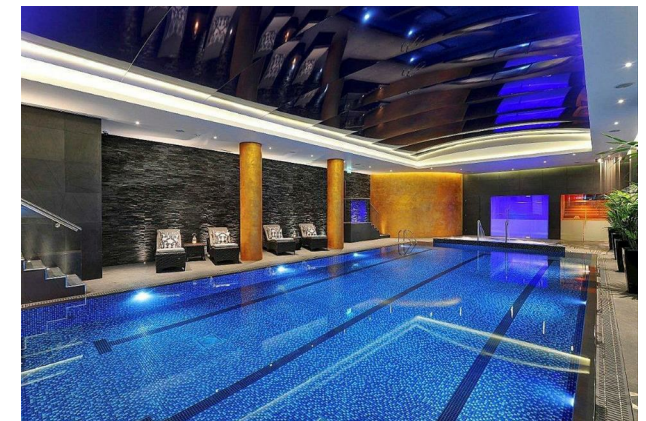


EPC certificate available on request.

## Doulton House

Approximate Gross Internal Area = 874 sq ft / 81.2 sq m

GARTON JONES  
LONDON

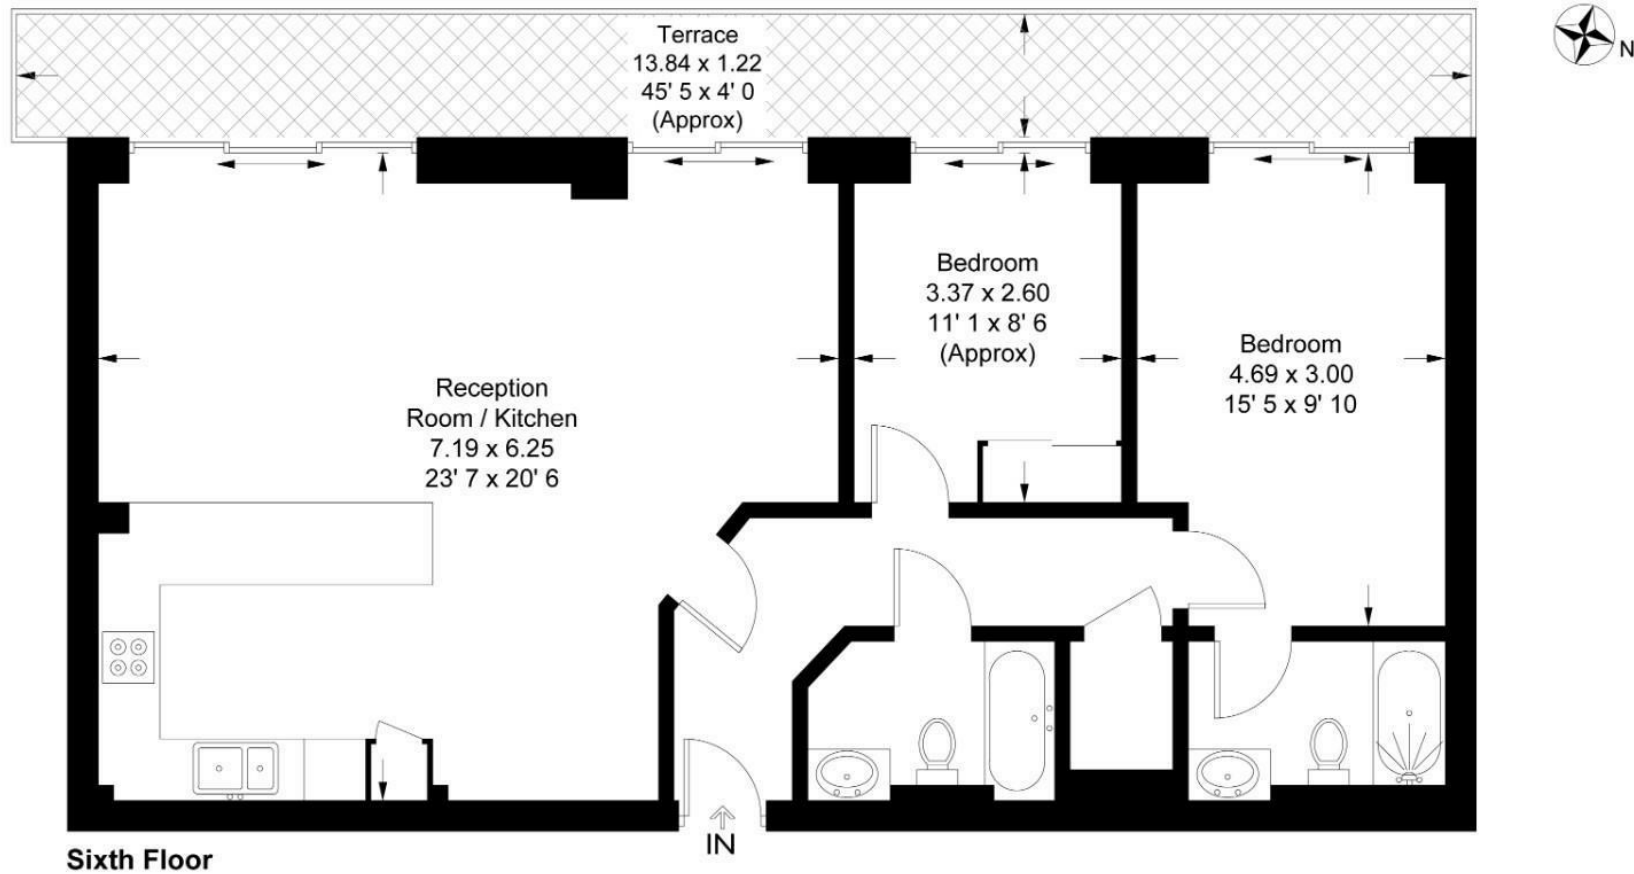

This plan is not to scale and must be used as layout guidance only. All measurements and areas are approximate and should not be relied upon to provide accurate information. This plan must not be relied upon when making property valuations, design considerations or any other such relevant decisions. We accept no responsibility or liability (whether in contract, tort or otherwise) in relation to any loss whatsoever arising from or in connection with any use of this plan or the adequacy, accuracy or completeness of it or any information within it.



