


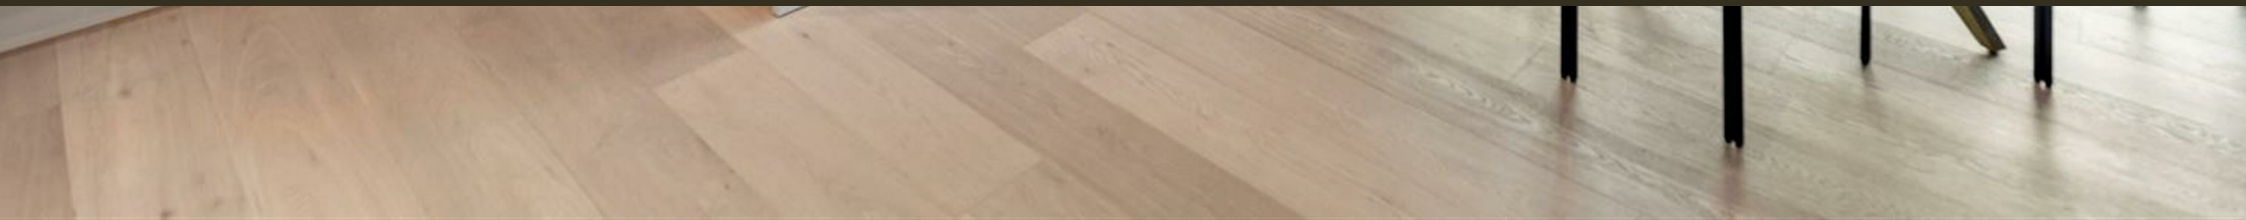

Westwood Building, Chelsea Creek
Fulham SW6

GARTON JONES.COM



Westwood Building, Chelsea Creek Fulham, SW6

GARTON JONES.COM

13 Park Street
Chelsea Creek
London
SW6 2FS

Sales +44 (0) 20 7824 7090
paul@gartonjones.com
www.gartonjones.com

£992 Per Week

A truly stunning two-bedroom apartment 852sqft (79.2sqm) located on the Second Floor with pretty canal views and furnished to an exceptional modern style, whilst situated within the Westwood Building which forms part of this highly desirable development in Fulham. The apartment offers a stylish & bright open plan living space, modern kitchen with integrated high specs appliances. Underfloor heating throughout and retro light setting. Wall to ceiling glass doors lead to a large private balcony. The master bedroom benefits from an ensuite and built in fitted wardrobes, the second bedroom is currently configured as an office, guest bathroom. Amazing private balcony overlooking the canal & communal space. Chelsea Creek is situated in one of London's most elegant dockside developments, which combines luxurious central London living whilst overlooking tranquil waterways, tree lined avenues and landscape gardens. Residents benefit from 24 Hour Concierge, Spa and fitness suite with Swimming pool. King's Road and Chelsea Harbour are easily accessible and Imperial Wharf Station is just a few minutes' walk.

Available 14th February 2026

5 Weeks Security Deposit - £4960

12 Month Tenancy

Council Tax — Hammersmith & Fulham — Band G

EPC - B (84)

- Stunning Two Bedroom Apartment
- Stylishly Furnished
- Open Plan Living Space
- Balcony With Canal Views
- Luxury Bathroom
- Modern Kitchen With Integrated Appliances
- Residents Spa — Swimming Pool & Gymnasium
- Walking Distance To Imperial Wharf Overground Station
- EPC - B (84)




EPC certificate available on request.

Westwood Building

Approximate Gross Internal Area = 852 sq ft / 79.2 sq m
Balcony = 80 sq ft / 7.4 sq m

GARTON JONES
LONDON

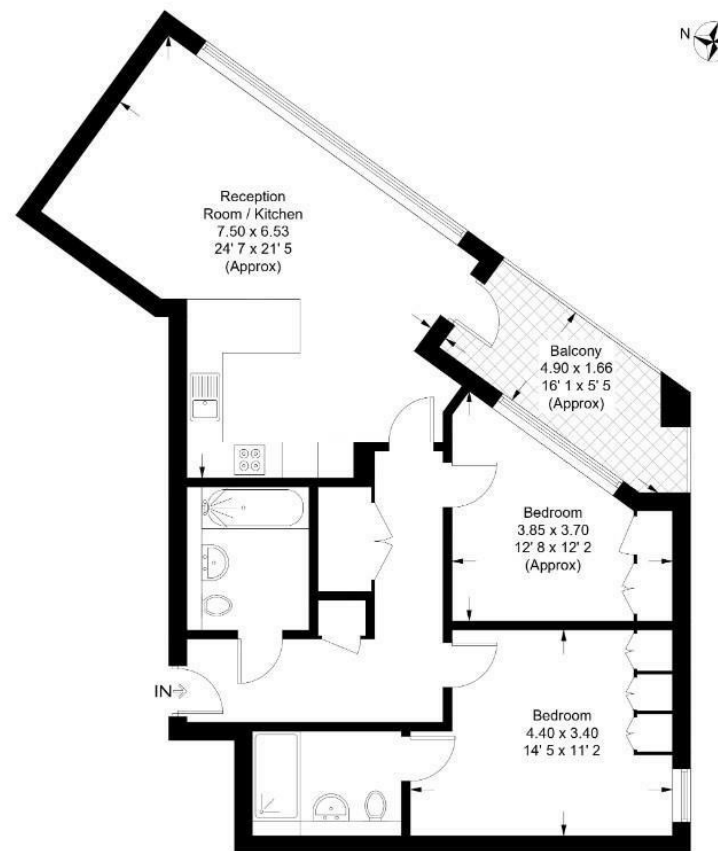

Second Floor

This plan is not to scale and must be used as layout guidance only. All measurements and areas are approximate and should not be relied upon to provide accurate information. This plan must not be relied upon when making property valuations, design considerations or any other such relevant decisions. We accept no responsibility or liability (whether in contract, tort or otherwise) in relation to any loss whatsoever arising from or in connection with any use of this plan or the adequacy, accuracy or completeness of it or any information within it.



