



Old House Lane, Nazeing, Essex.


Reynolds Salter
Estate Agents





EQUESTRIAN POTENTIAL! - A RARE OPPORTUNITY to acquire this NEWLY REFURBISHED Three Double Bedroom Detached Bungalow enviably located with stunning views in a semi rural location in the heart of Nazeing Village - with the added OPPORTUNITY TO PURCHASE or RENT an Adjoining THREE ACRE PADDOCK, A SUPERB BLOCK OF FOUR STABLES WITH A CONCRETE YARD, TACK ROOM and a DETACHED BARN. This fabulous bungalow is approached via a private tree lined driveway with fantastic views over Nazeing Village and surrounding countryside. The Bungalow has recently been refurbished to provide bright and spacious accommodation presented in excellent decorative order throughout to include new carpets and a re-fitted Shower Room. The side and rear gardens are mainly laid to lawn with various tall trees backing directly onto a Three Acre Paddock. Nazeing is a popular village providing a number of shops, a highly regarded primary school, and a friendly local public house. Broxbourne Railway Station (Liverpool Street) is approximately 1.7 miles - CHAIN FREE

- **Detached Bungalow**
- **Newly Refurbished**
- **Three Double Bedrooms**
- **Equestrian Potential**
- **Close To All Local Amenities**
- **Chain Free**

The Bungalow

Approximate Gross Internal Area
106.1 sq m / 1142 sq ft

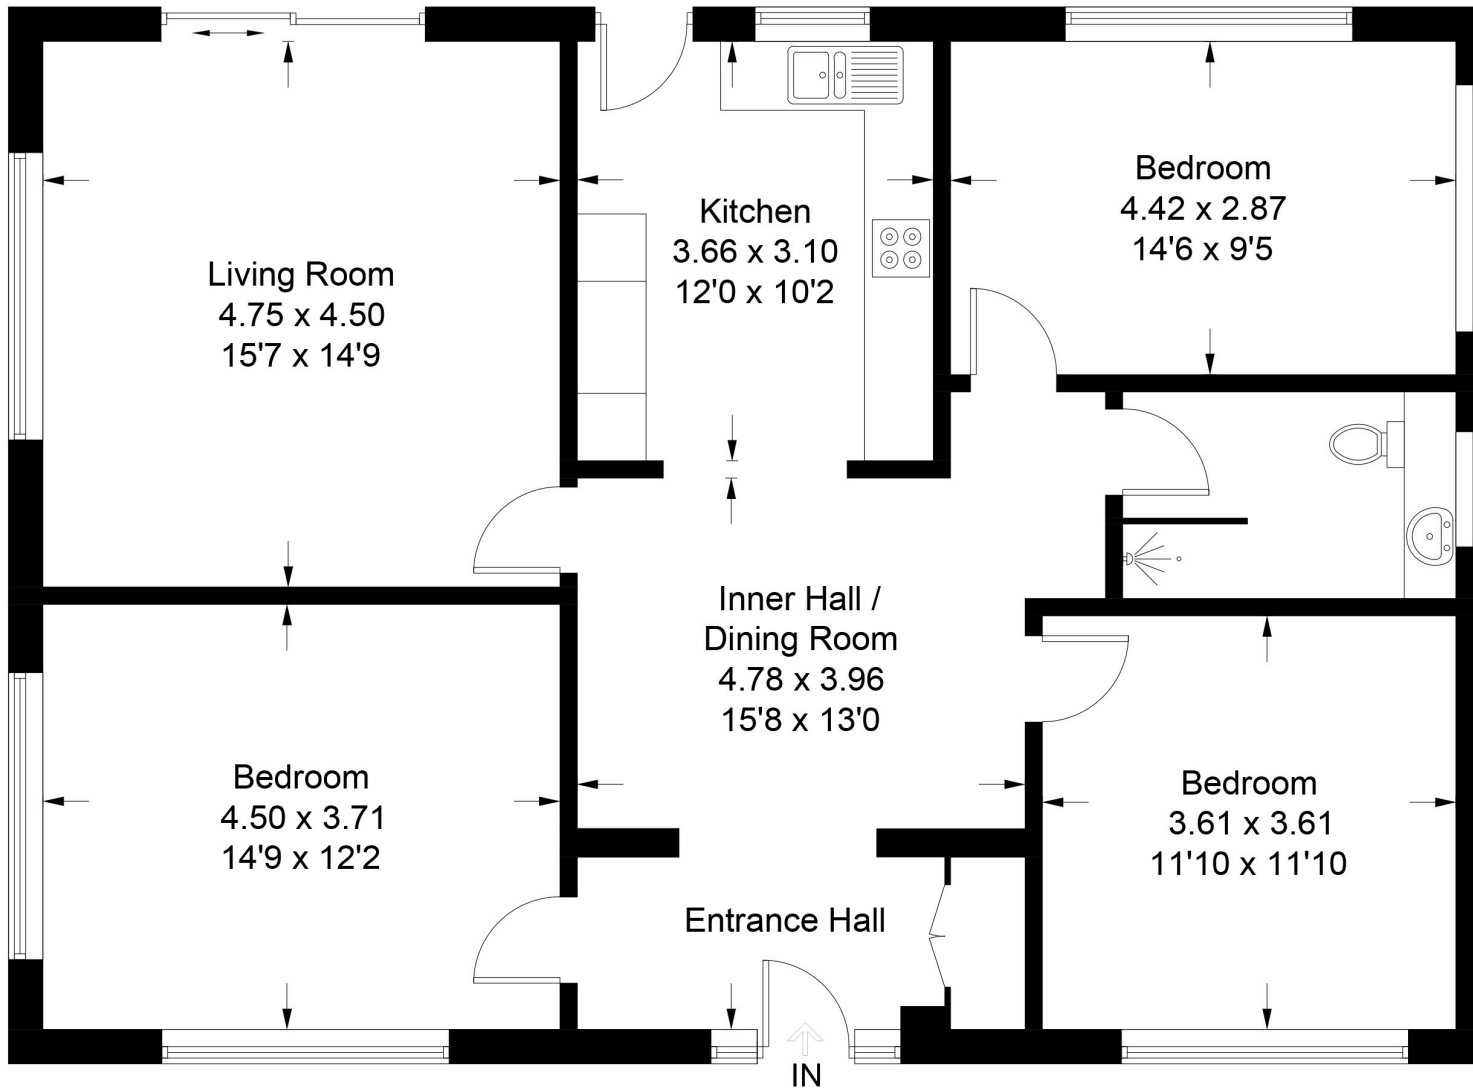


Illustration for identification purposes only, measurements are approximate,
not to scale. FloorplansUsketch.com © 2023 (1008944)

Important notice

1. Particulars: These particulars are not an offer or contract, nor part of one. You should not rely on statements by Reynolds Salter in the particulars or by word of mouth or in writing ("information") as being factually accurate about the property, its condition or its value. Neither Reynolds Salter nor any joint agent has any authority to make any representations about the property, and accordingly any information given is entirely without responsibility on the part of the agents, seller(s) or lessor(s). 2. Photos etc: The photographs show only certain parts of the property as they appeared at the time they were taken. Areas, measurements and distances given are approximate only. Regulations etc: Any reference to alterations to, or use of, any part of the property does not mean that any necessary planning, building regulations or other consent has been obtained. A buyer or lessee must find out by inspection or in other ways that these matters have been properly dealt with and that all information is correct. 4. VAT: The VAT position relating to the property may change without notice.