


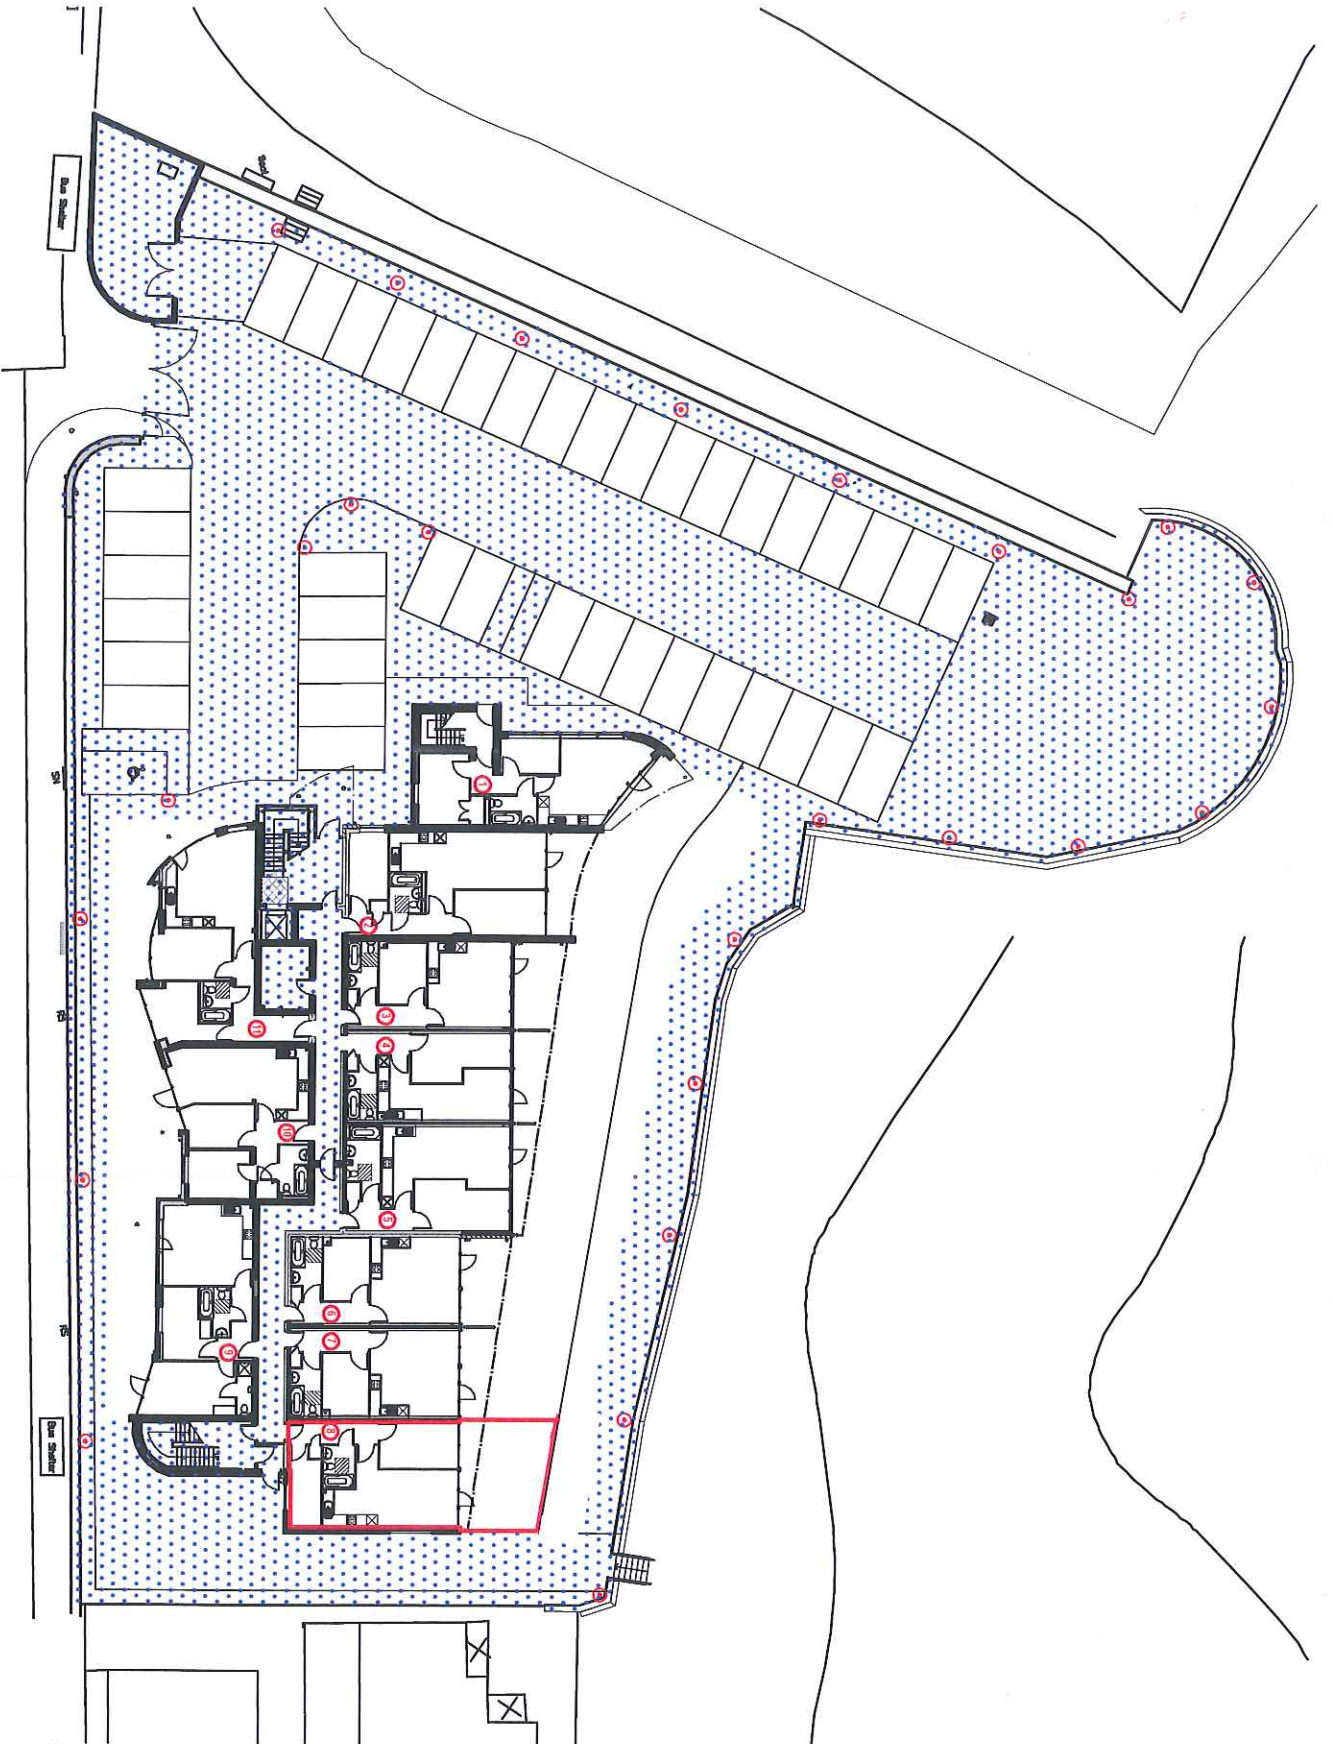

CONVEYANCE
BOUNDARY



MANAGEMENT
AREAS

Revision
Client
CRYSTAL HOMES

Job
THE WATERFRONT
KNOTT END-ON-SEA

Drawing
PLOT 08
GROUND FLOOR

Scale
1:400 @ A4
AJ
NOVEMBER 2015
Date

Dwg. No.
E324 - 601 - 08
Rev.

Architects Planning Interior Design & Landscape
No.1, The Downs, Altonham, Cheshire, WA13 2DP
T: +44 (0)1625 705 0234 F: +44 (0)1625 488 072
E: info@edgearchitects.co.uk
W: edgearchitects.co.uk