
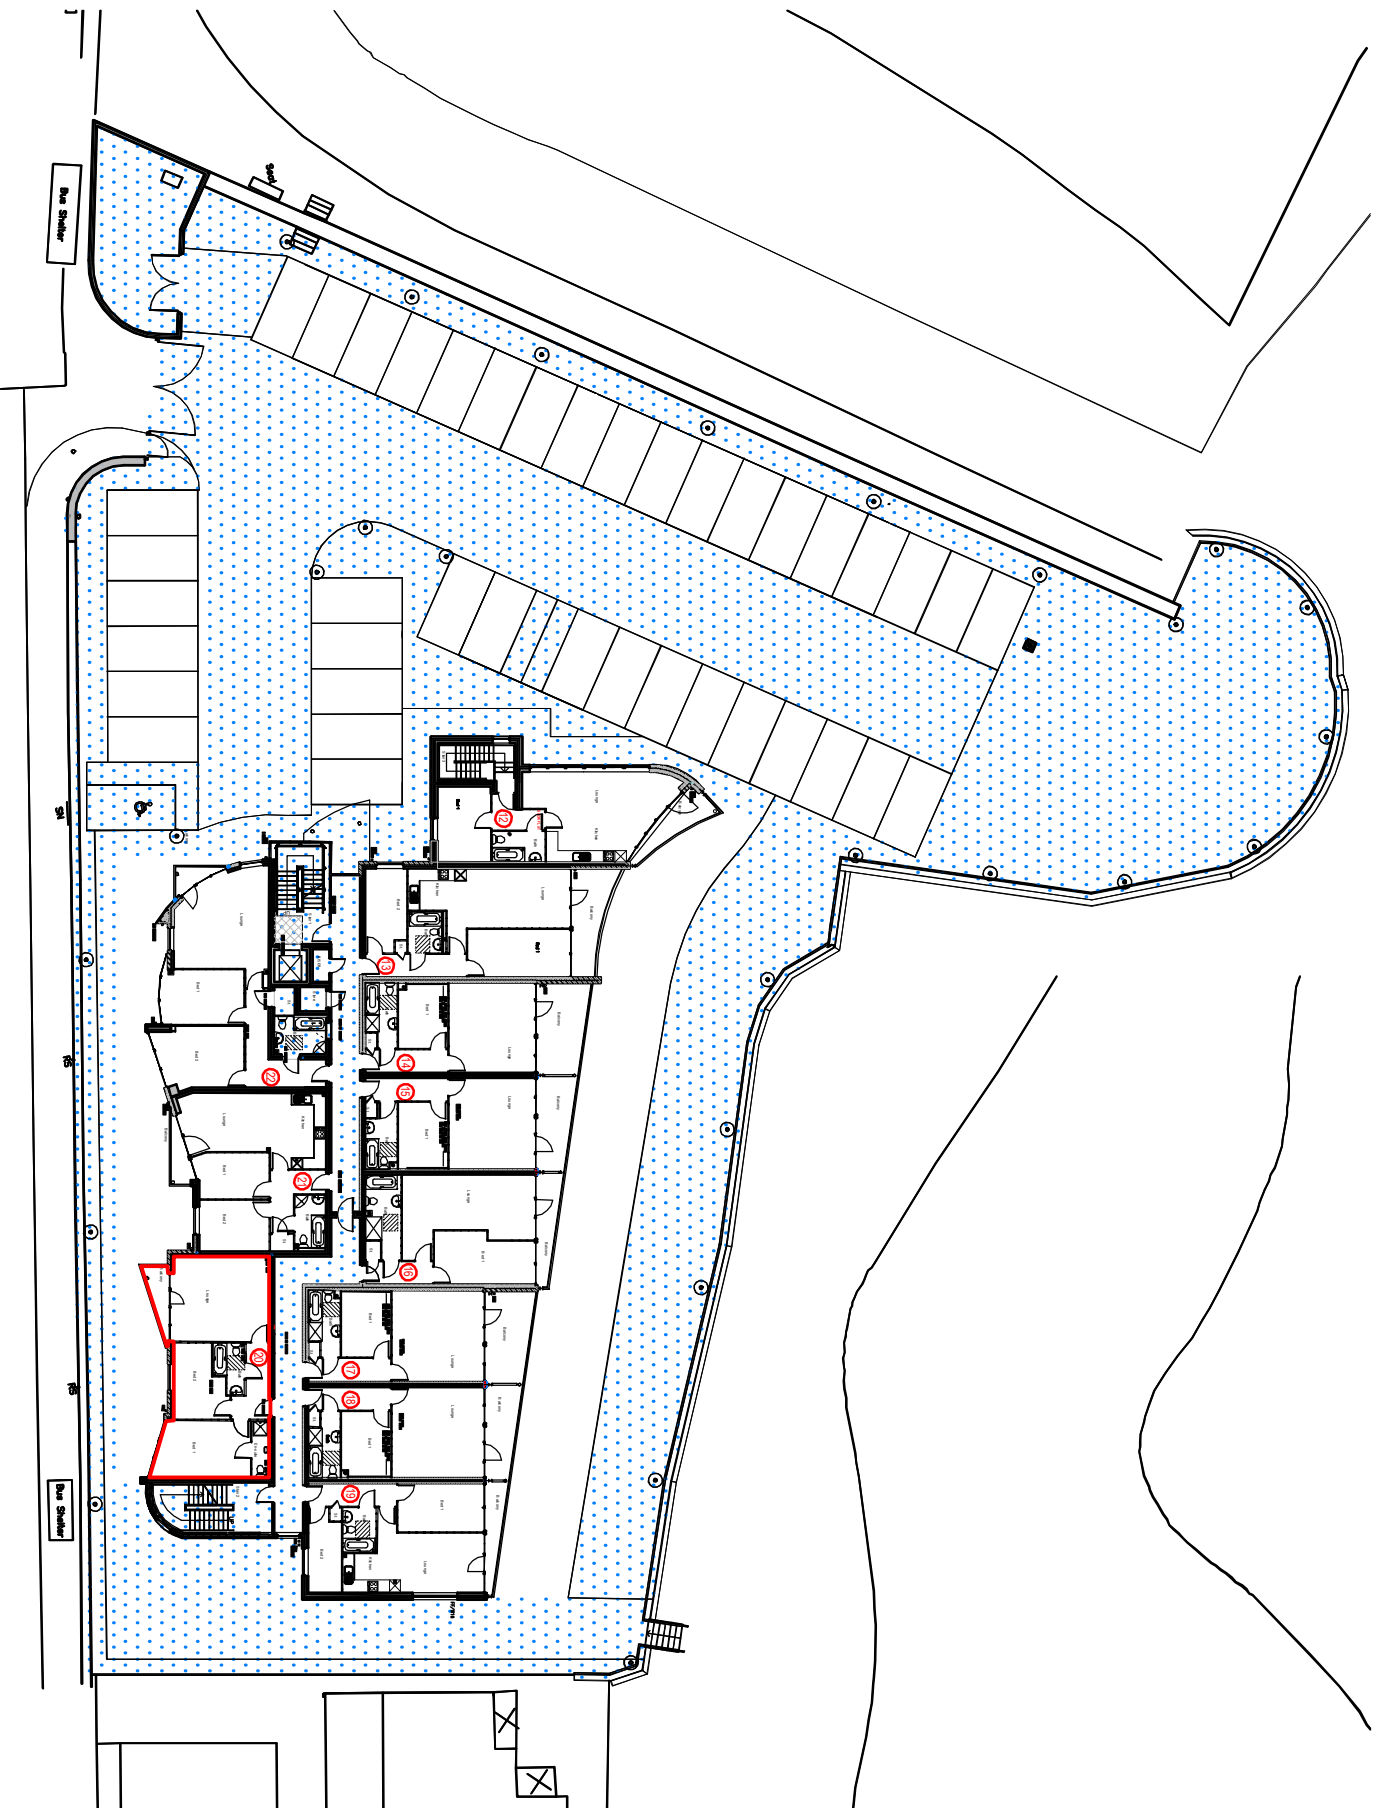


CONVEYANCE
BOUNDARY

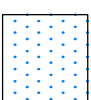

MANAGEMENT
AREAS

Revision
Client
CRYSTAL HOMES

Job
**THE WATERFRONT
KNOTT END-ON-SEA**

Drawing
**PLOT 20
FIRST FLOOR**

Scale
1:400 @ A4
Drawn
AJ
Date
SEPTEMBER 2014
Rev.
E324 - 601 - 20

Architects Planning Interior Design & Landscape
No.1 The Downs, Altrincham, Cheshire WA14 2QD
T: +44 (0)845 165 6258, F: +44 (0) 1625 468 072
E: mail@edgearchitects.co.uk
W: edgearchitects.co.uk