

Sycamore Road, Wimbledon SW19 4TR



Guide Price £399,950 Leasehold

This spacious two double bedroom apartment is situated on the second floor of a purpose-built block nestled in a quiet cul de sac just moments away from Wimbledon Common and conveniently close to both Cannizaro Park and Wimbledon Village. Although it could benefit from updating, the property offers lots of potential to create a lovely home. Accommodation includes a good size reception room with access to a west-facing balcony, a separate fitted kitchen and a bathroom. There is ample storage throughout the apartment as well as a convenient storage/bike room on the ground floor. Outside, there are very well maintained communal gardens and resident parking is available. Chain free. Council tax band D (Merton).

- Chain free second floor (top) apartment
- Two double bedrooms
- Fitted kitchen
- Reception room
- Balcony
- Ample storage
- Communal gardens
- Idyllic location
- Service charge £1,216.84 pa - Ground Rent £10 pa
- Leasehold - approx 87 years



020 8971 6780

24 High Street, Wimbledon Village, SW19 5DX



Location:

Sycamore Road is located within minute's walk of both Wimbledon Common and Cannizaro Park, making this an idyllic location. Wimbledon Village with its fashionable boutiques, restaurants and bars is close by and Wimbledon Town with its excellent shopping and transport facilities is also easily accessible.

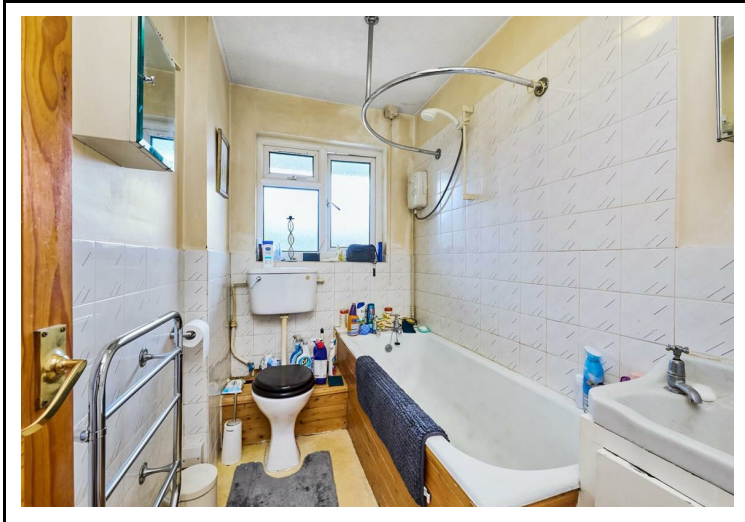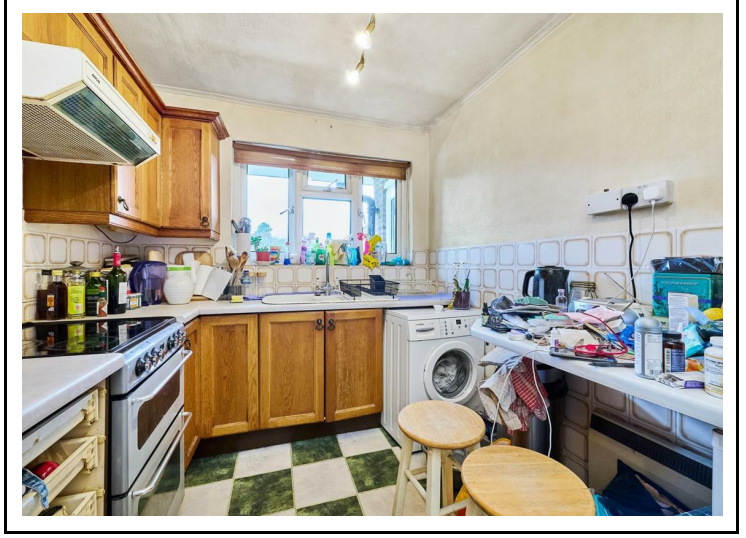


Sycamore Road

Approximate Gross Internal Area = 715 sq ft / 66.4 sq m
Storage = 29 sq ft / 2.7 sq m
Total = 744 sq ft / 69.1 sq m



andrew scott
robertson
chartered surveyors • estate agents

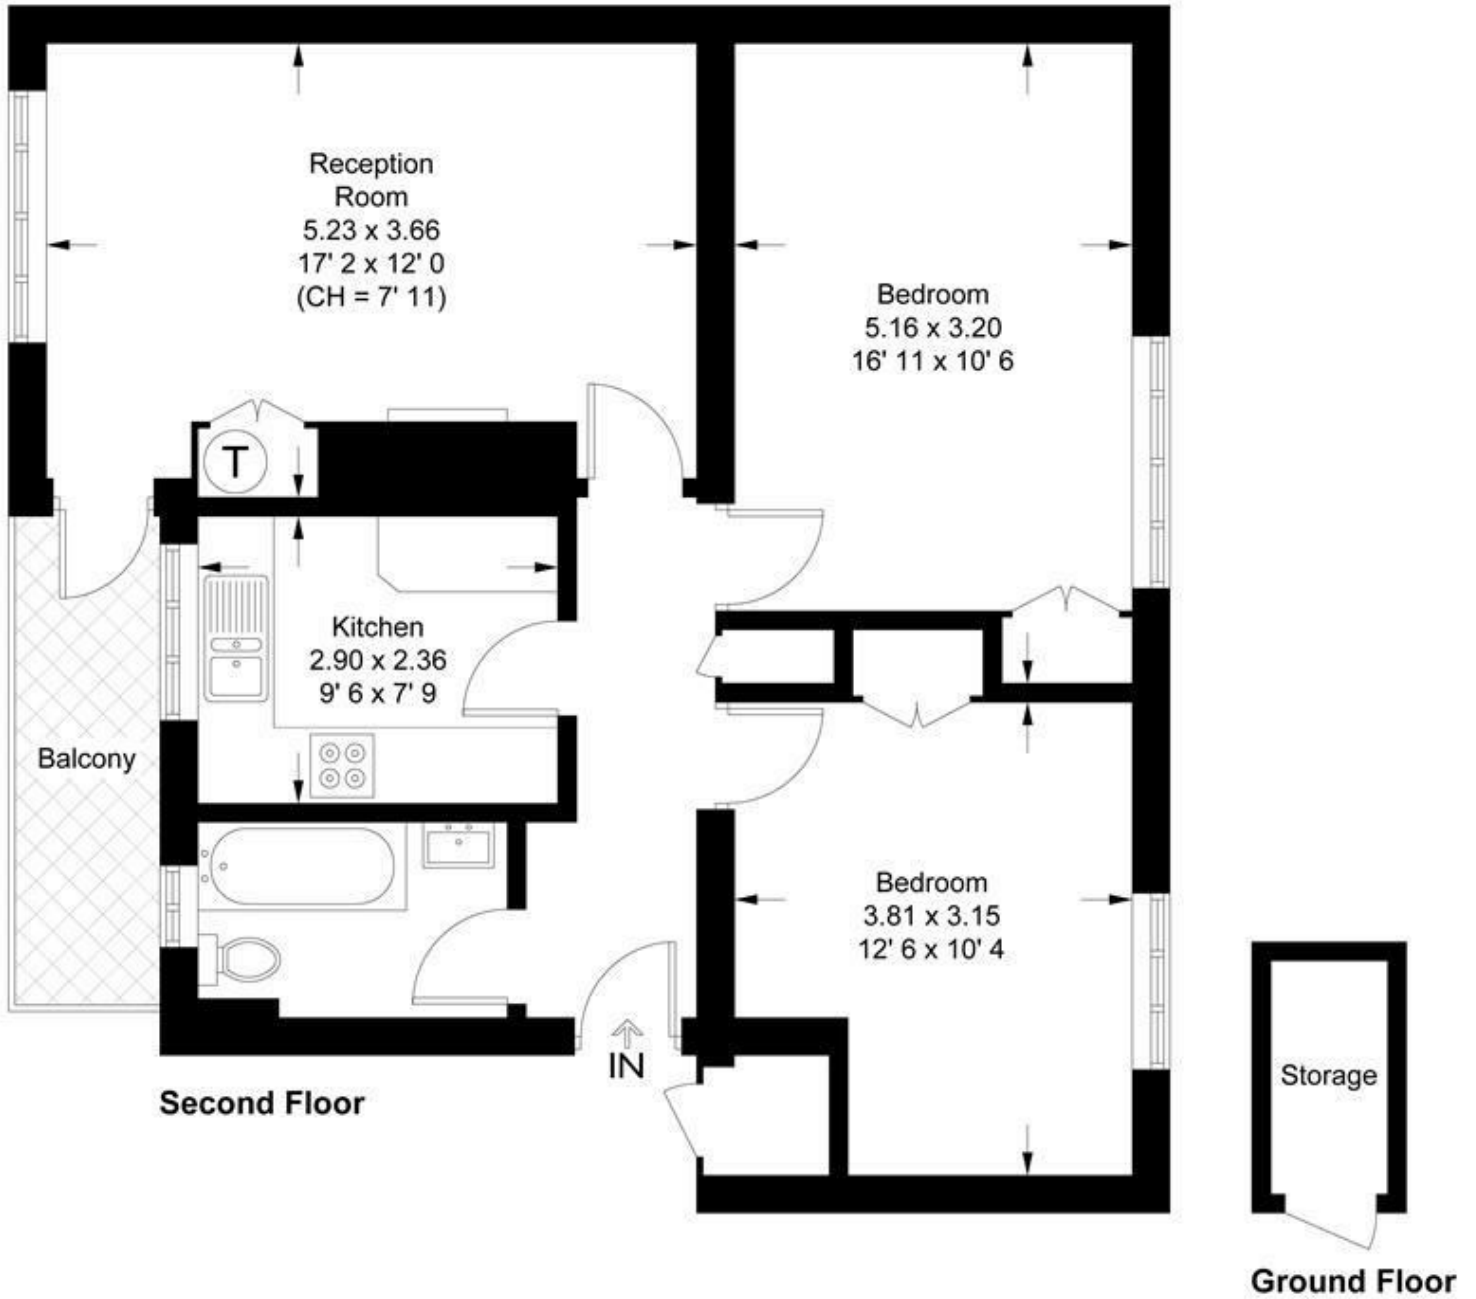

This plan is not to scale and must be used as layout guidance only. All measurements and areas are approximate and should not be relied upon to provide accurate information. This plan must not be relied upon when making property valuations, design considerations or any other such relevant decisions. We accept no responsibility or liability (whether in contract, tort or otherwise) in relation to any loss whatsoever arising from or in connection with any use of this plan or the adequacy, accuracy or completeness of it or any information within it.



EPC Rating E

Council Tax: D

Service Charge: £1,216.84 pa (paid half yearly £608.42)

Ground Rent: £10.00 pa

Lease: Leasehold approx 87 years



Viewing Strictly By Appointment Through Sole Selling Agents Andrew Scott Robertson

Note: andrew scott robertson for itself and for the vendors or lessors of this property whose agents they are give notice that:

- (i) the particulars are set out as a general outline only for the guidance of intending purchasers or lessees, and do not constitute, nor constitute part of, an offer or contract
- (ii) all descriptions, dimensions, references to condition and necessary permissions for use and occupation, and other details are given in good faith and are believed to be correct but any intending purchasers or tenants should not rely on them as statements or representations of fact but must satisfy themselves by inspection or otherwise as to the correctness of each of them;
- (iii) no person in the employment of andrew scott robertson has any authority to make or give any representation or warranty whatsoever in relation to this property.

We are here to help you find your next home. Prior to viewing we recommend that you discuss any particular points which are likely to affect your interest in the property with a member of staff who has seen the property in order that you do not make a wasted journey. If you would like to view the property or require further information please call: 020 8971 6780