

Oaklawn, Arthur Road, Wimbledon SW19 7DY



Guide Price £975,000 Share Of Freehold

Set within an elegant Victorian building, this well-appointed second-floor apartment offers 995 sq. ft. of beautifully designed living space. The apartment features two spacious double bedrooms, a well-equipped bathroom with a separate shower cubicle, and an additional cloakroom. The stylish separate kitchen boasts an excellent range of fitted units, integrated appliances, and ample space for a dining table. It adjoins a bright and airy reception room, which enjoys picturesque views over the beautifully maintained communal gardens and includes a private outdoor storage area. Set back from Arthur Road, the property is accessed via a large driveway with plenty of communal private parking and benefits from its own personal electric car charger. Ideally located, the apartment is just a moments' walk from the boutiques, bars and restaurants of Wimbledon Village and is also close to the excellent transport links of Wimbledon Town and Wimbledon Park. Council tax band F (Merton)



- Elegant Victorian building
- Two double bedrooms
- Spacious reception room
- Modern kitchen with sitting area
- Separate cloakroom
- Communal parking with private car charger
- Beautiful communal gardens with personal shed area
- Lease 86 years – vendor extending to 999 years
- Service Charge £3000 pa – Ground rent peppercorn
- Sought after location



020 8971 6780

24 High Street, Wimbledon Village, SW19 5DX

Location:

Oaklawn is located in a much sought after residential road with good access to Wimbledon Village which boasts an exclusive range of shops, boutiques and restaurants. Wimbledon station and town centre are easily accessible and provide regular train services into London. The A3 provides access to the M25 and other major road networks and the property is also well located for Wimbledon's highly regarded schools.

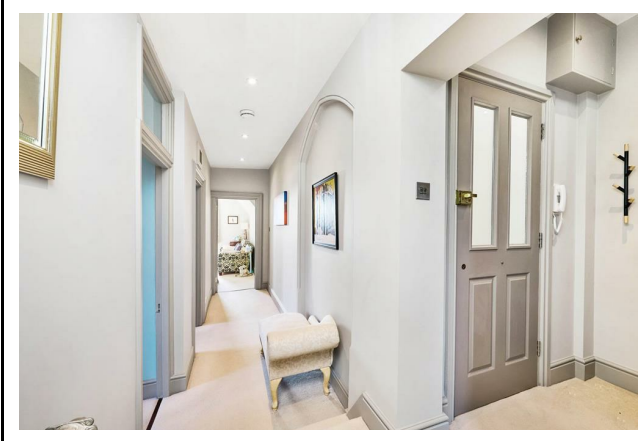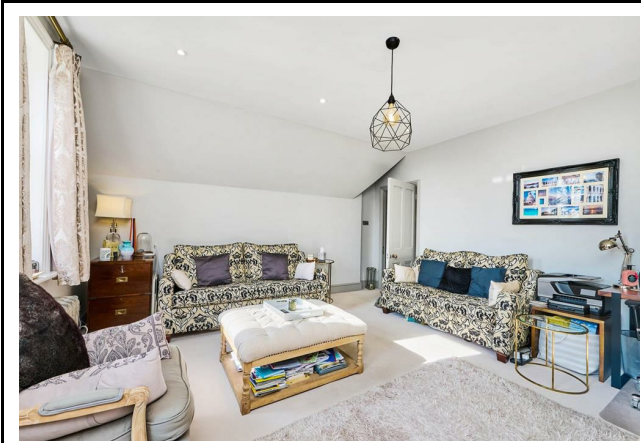

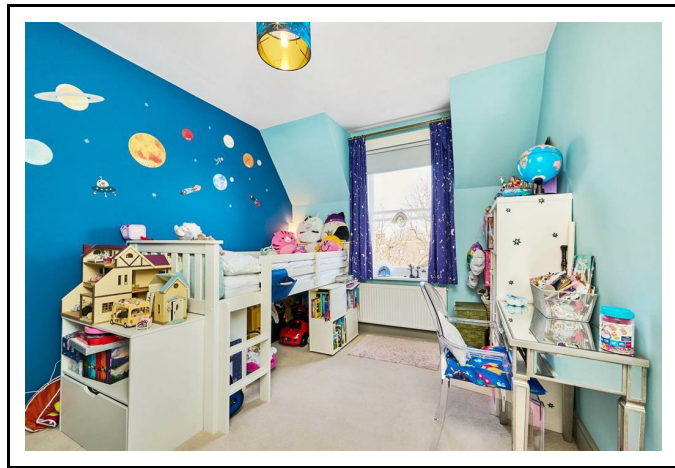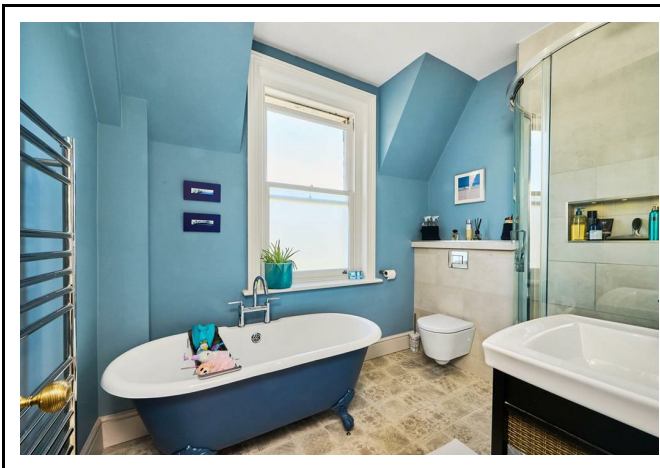

Oaklawn

Approximate Gross Internal Area = 995 sq ft / 92.4 sq m


Shed = 57 sq ft / 5.3 sq m

Total = 1052 sq ft / 97.7 sq m



**andrew scott
robertson**

chartered surveyors • estate agents

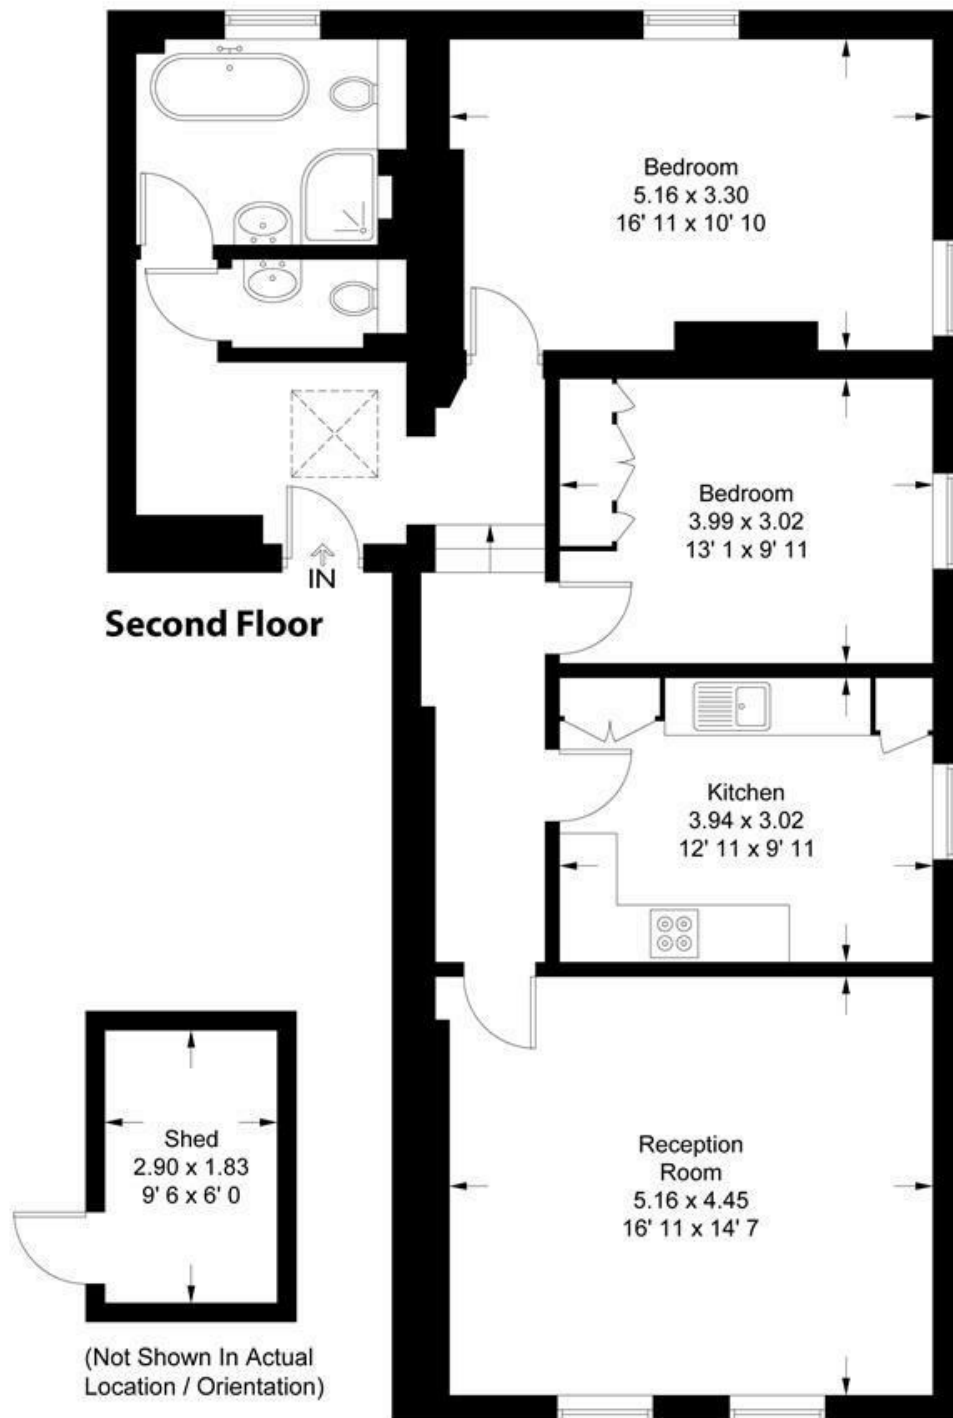

This plan is not to scale and must be used as layout guidance only. All measurements and areas are approximate and should not be relied upon to provide accurate information. This plan must not be relied upon when making property valuations, design considerations or any other such relevant decisions. We accept no responsibility or liability (whether in contract, tort or otherwise) in relation to any loss whatsoever arising from or in connection with any use of this plan or the adequacy, accuracy or completeness of it or any information within it.



EPC Rating C

Council Tax: F

Lease: 86 years (vendor is currently extending to 999 years) Share Of Freehold

Service Charge: £3000 pa

Ground Rent: Peppercorn

Viewing Strictly By Appointment Through Sole Selling Agents Andrew Scott Robertson

Note: andrew scott robertson for itself and for the vendors or lessors of this property whose agents they are give notice that:

- (i) the particulars are set out as a general outline only for the guidance of intending purchasers or lessees, and do not constitute, nor constitute part of, an offer or contract
- (ii) all descriptions, dimensions, references to condition and necessary permissions for use and occupation, and other details are given in good faith and are believed to be correct but any intending purchasers or tenants should not rely on them as statements or representations of fact but must satisfy themselves by inspection or otherwise as to the correctness of each of them;
- (iii) no person in the employment of andrew scott robertson has any authority to make or give any representation or warranty whatsoever in relation to this property.

We are here to help you find your next home. Prior to viewing we recommend that you discuss any particular points which are likely to affect your interest in the property with a member of staff who has seen the property in order that you do not make a wasted journey. If you would like to view the property or require further information please call: 020 8971 6780

