



Shire Hall Pentonville, Newport

Guide Price £150,000-£160,000

- Guide Price: £150,000 - £160,000
- Impressive Open-Plan Living Area
- Contemporary Kitchen & Bathroom
- Allocated Parking
- Stylish Two-Bedroom Home
- Prime Location
- Close to Excellent Amenities
- Fantastic Transport Links
- EPC Rating: C




Pinkmove

01633 746088
team@pinkmove.co.uk



About the property

Step inside this beautifully appointed two-bedroom apartment within the iconic Shire Hall — a Grade II listed Edwardian landmark in the heart of Newport. This remarkable home showcases an expansive open-plan Lounge/Diner/Kitchen, where soaring ceilings and elegant sash windows bathe the space in natural light, creating an airy sense of grandeur. Period oak features add warmth and timeless character, complemented by a convenient storage room. The master bedroom offers generous proportions and classic detailing, while the second bedroom includes smart built-in storage. A sleek, modern bathroom with underfloor heating — also featured in the living area — brings comfort and style throughout. With stair and lift access, two allocated parking spaces, and a prime location just moments from Newport town centre, schools, shops, and leisure facilities, this property combines heritage charm with modern convenience. Excellent transport links via the nearby train station, bus routes, and M4 make commuting effortless.

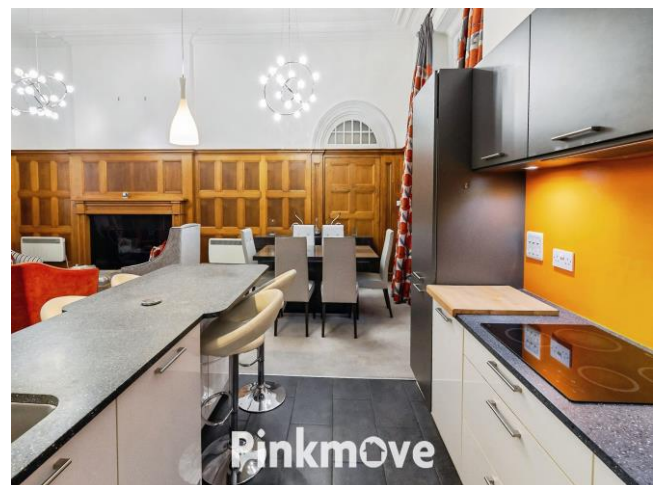



Accommodation

Lounge/Dining Room

27' 3" x 31' 1" (8.31m x 9.47m) Max Measurements

Kitchen

8' 9" x 10' (2.67m x 3.05m)

Bedroom 1

16' 10" x 13' (5.13m x 3.96m)

Bedroom 2


10' 11" x 13' (3.33m x 3.96m) Max Measurements

Bathroom

5' 4" x 8' 9" (1.63m x 2.67m)

Floorplan

Ground Floor
Approx. 115.6 sq. metres (1244.4 sq. feet)

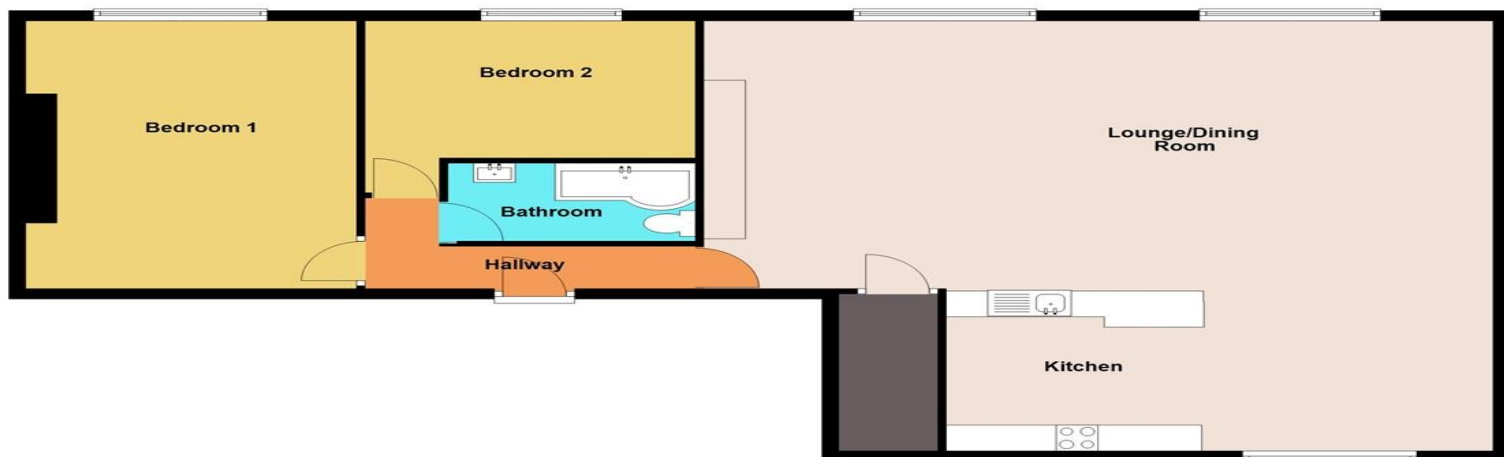

Total area: approx. 115.6 sq. metres (1244.4 sq. feet)
Flat 12 Shire Hall

Important Information

Note while we endeavour to make our sales details accurate and reliable, if there is any point which is of particular interest to you, please contact the office and we will be pleased to confirm the position for you. We have not personally tested any apparatus, equipment, fixtures, fittings or services and cannot verify they are in working order or fit for their purposes. Nothing in these particulars is intended to indicate that carpets or curtains, furnishings or fittings, electrical goods (whether wired or not). Gas fires or light fittings or any other fixtures not expressly included form part of the property offered for sale. This computer generated Floorplan, if applicable, is intended as a general guide to the layout and design of the property. It is not to scale and should not be relied upon for dimensions. Tenure: We cannot confirm the tenure of the property as we have not had access to the legal documents. The buyer is advised to obtain verification from their solicitor or surveyor.

Peter Alan Limited is registered in England and Wales under company number 2073153, Registered Office is Cumbria House, 16-20 Hockliffe Street, Leighton Buzzard, Bedfordshire, LU7 1GN. VAT Registration Number is 500 2481 05. For activities relating to regulated mortgages and non-investment insurance contracts, Peter Alan Limited is an appointed representative of Connells Limited which is authorised and regulated by the Financial Conduct Authority. Connells Limited's Financial Services Register number is 302221. Most buy-to-let

