


TORBAY
COUNCIL

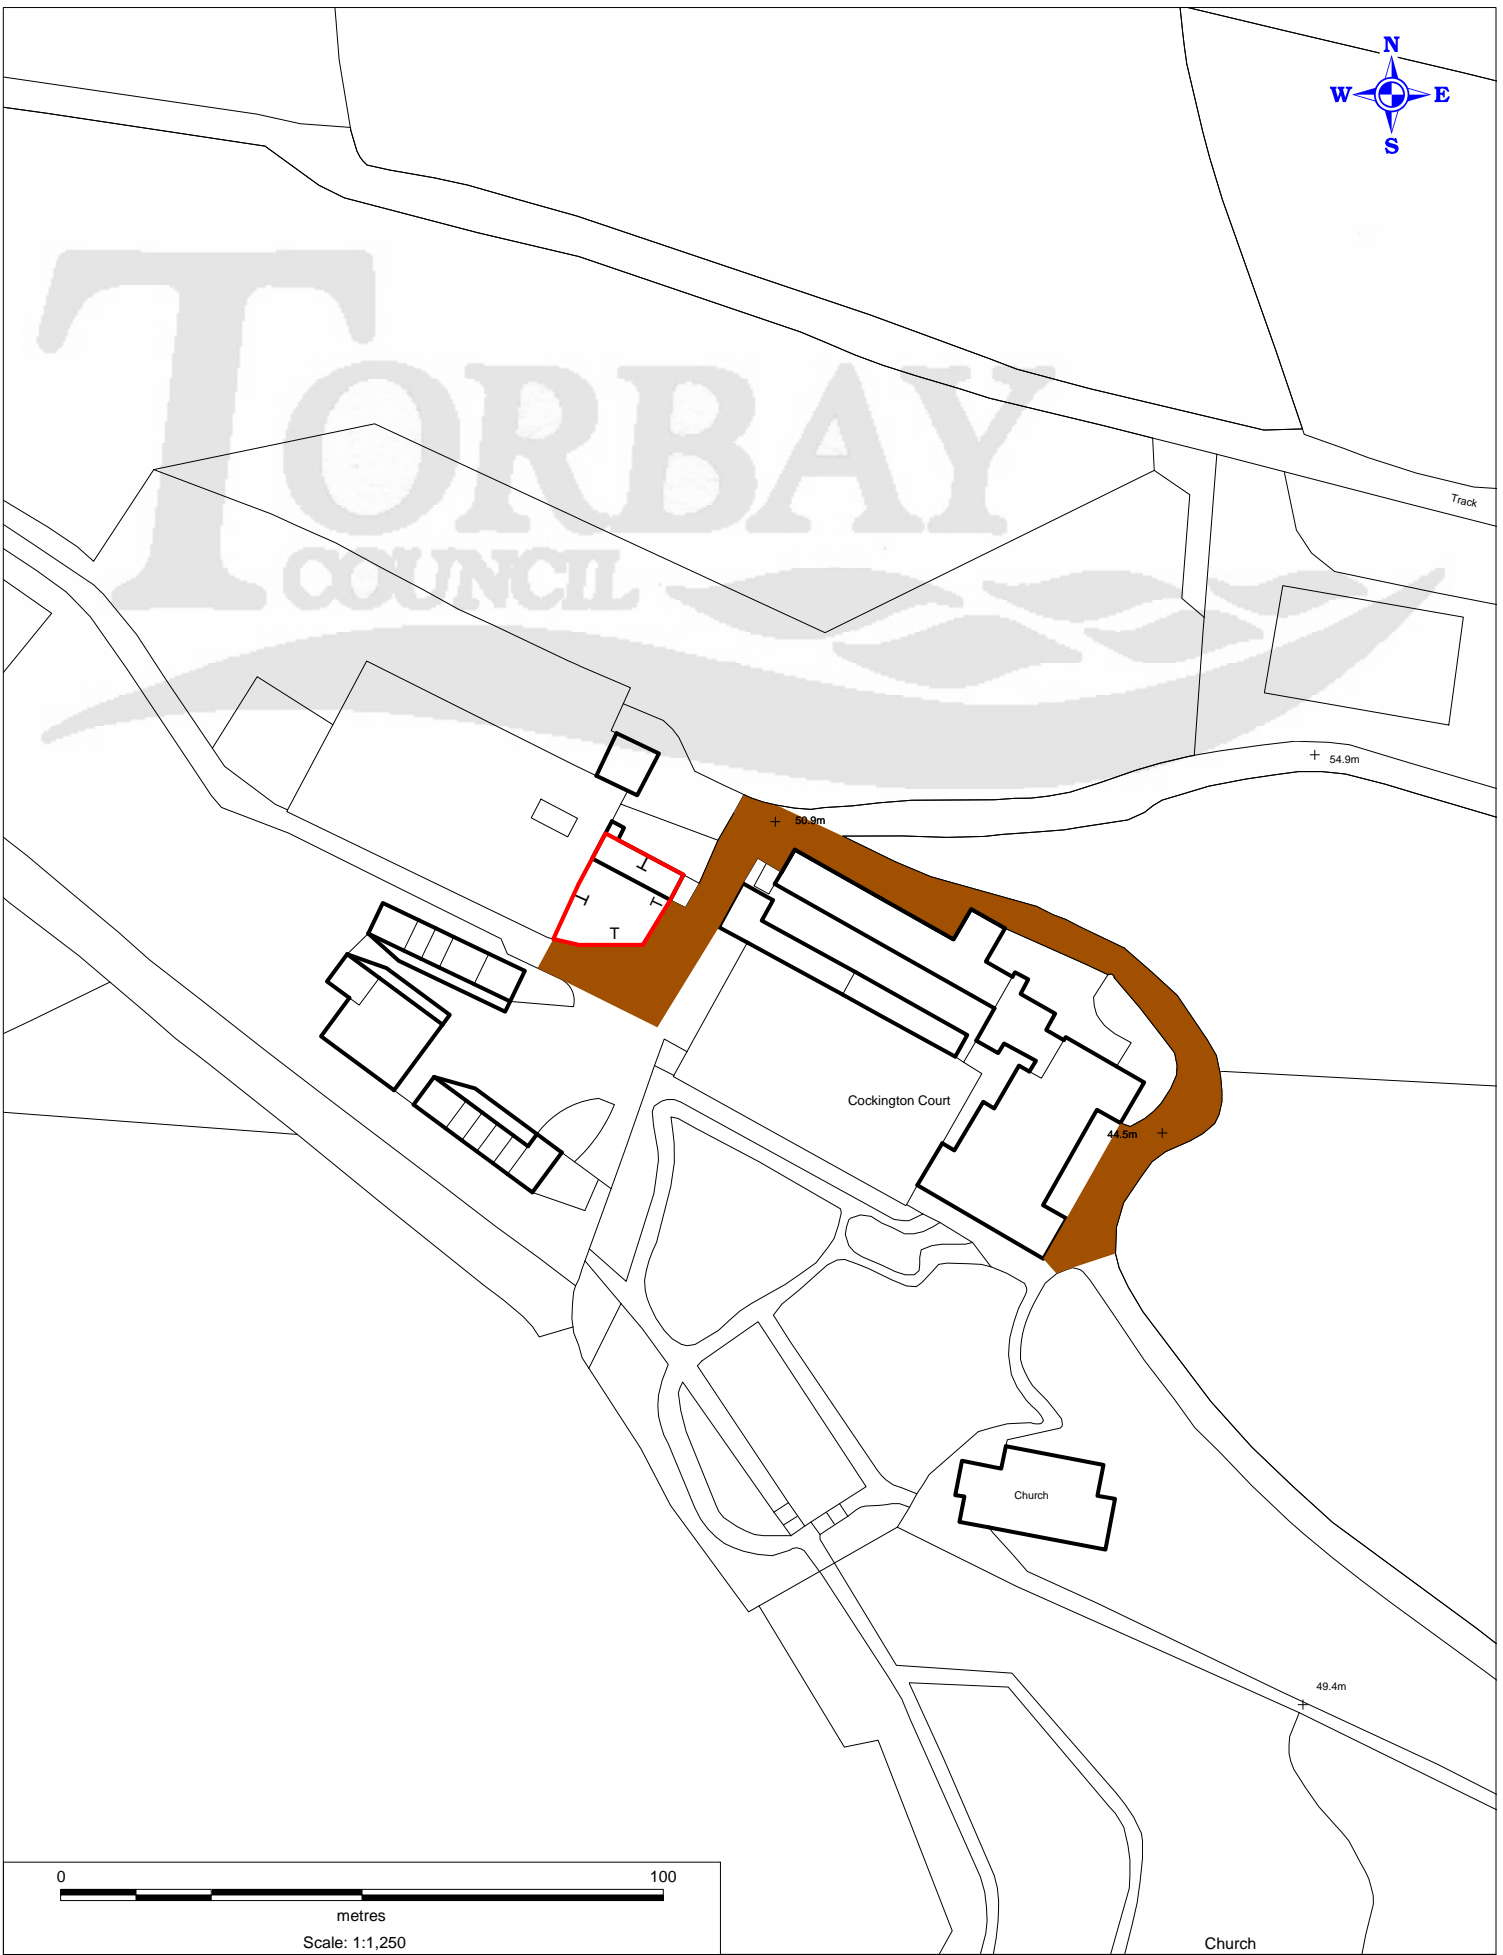

Title: Cockington Stables, Cockington Court, Torquay.

EM Plan No: EM2095d

Asset No: T0026AN

Date: 27th June 2012

Scale: 1:1250

TORBAY DEVELOPMENT AGENCY - ASSET MANAGEMENT

This map is based upon Ordnance Survey material with the permission of Ordnance Survey on behalf of the Controller of HMSOffice © Crown copyright. Unauthorised reproduction infringes Crown copyright and may lead to prosecution or civil proceedings. Torbay Council. LA079782. 2009.

