



Love Lane

Rayleigh

- FAR DISTANT PANORAMIC VIEWS
- CLOSE TO RAYLEIGH STATION
- SHORT WALK TO THE HIGH STREET
- LOVELY SUNNY ASPECT GARDEN



Guide Price £385,000

Distant views as far as the river Crouch this three bedroom home sits in a quiet central Rayleigh location yet a short walk to sought after schools for all ages as well as the High Street & Rayleigh main line station. Garage and off road parking. Lovely sun trap rear garden.





AGENTS NOTES

Fantastic location just minutes to the Station and the bustling High Street.

This three bedroom semi detached chalet enjoys a sunny backing garden and plenty of off road parking with garage. Double glazing and gas central heating.

There are two bedrooms to the first floor along with a family bathroom.

The ground floor benefits from a good size living room with direct access to the garden.

The kitchen overlooks the garden and an additional ground floor bedroom/study for those who work from home.

Sought after schools are all within walking distance from primary to senior.



Definitely worth viewing if you are looking for central Rayleigh particularly as it also has some fantastic distant views as far as the river Crouch.

HALL

LIVING ROOM

18' 3" x 10' 4" (5.56m x 3.15m)

KITCHEN

13' 10" x 8' 7" (4.22m x 2.62m)



BEDROOM

10' 5" x 7' 9" (3.18m x 2.36m)

LANDING

BEDROOM

14' 2" x 9' 4" (4.32m x 2.84m)

BEDROOM

15' 0" x 11' 3" (4.57m x 3.43m)




PARKING

GARDEN

These particulars are accurate to the best of our knowledge but do not constitute an offer or contract. Photos are for representation only and do not imply the inclusion of fixtures and fittings. The floor plans are not to scale and only provide an indication of the layout.



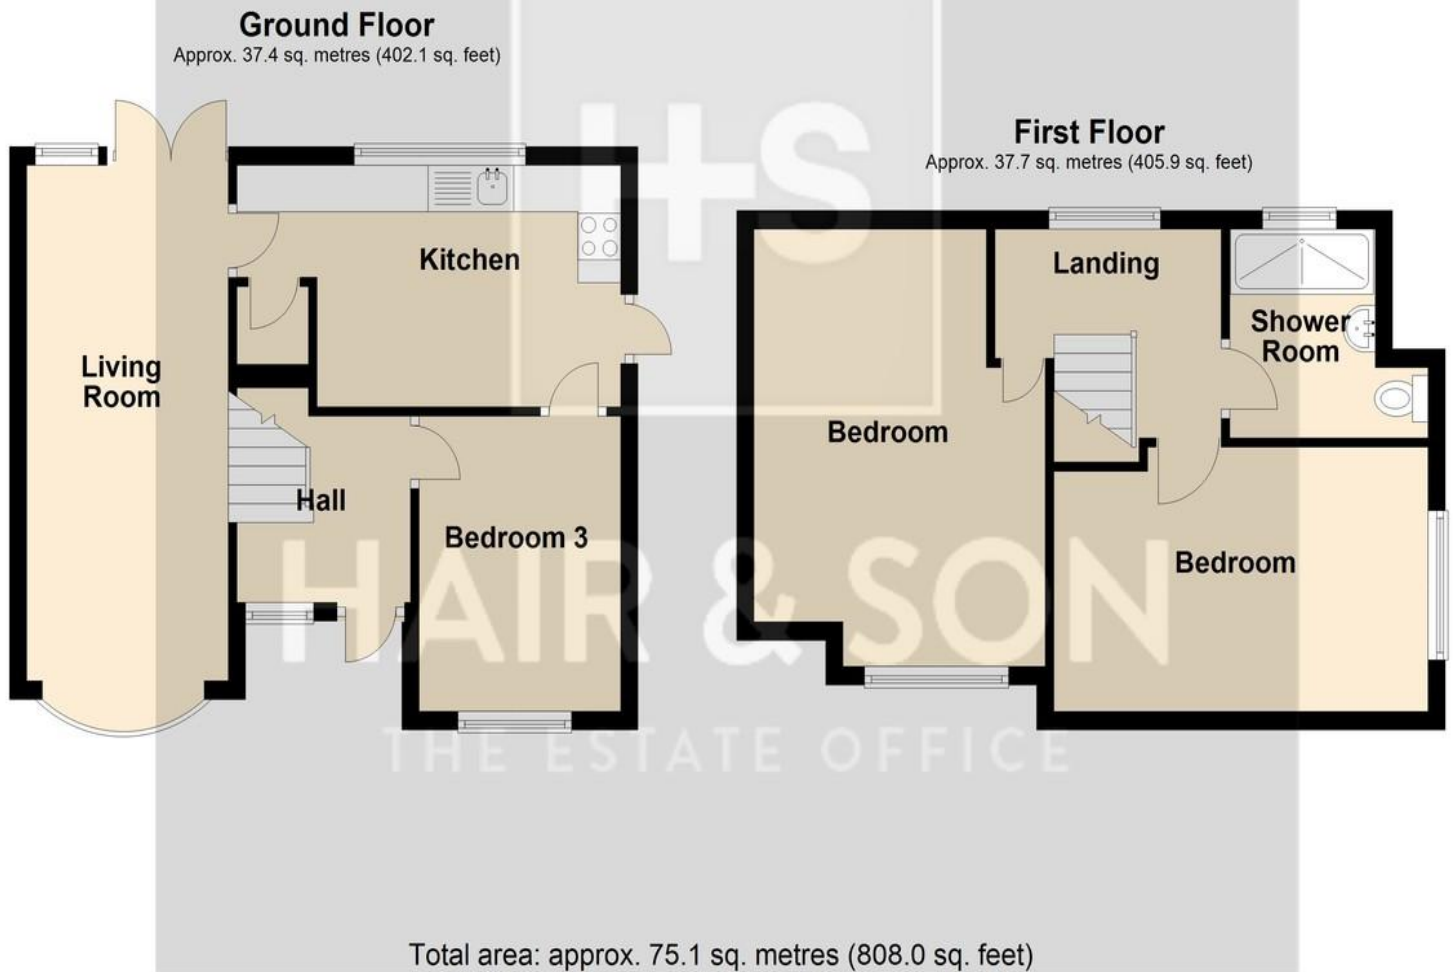

Regulated by RICS

t. 01268 774316
More than an estate agent
www.hairandson.co.uk

Residential Sales
6 High Street
Rayleigh
Essex SS6 7EF

