





Land to the rear of 310 Northgate, Cottingham, HU16 5RN

£180,000

Proposed Ground Floor Plan

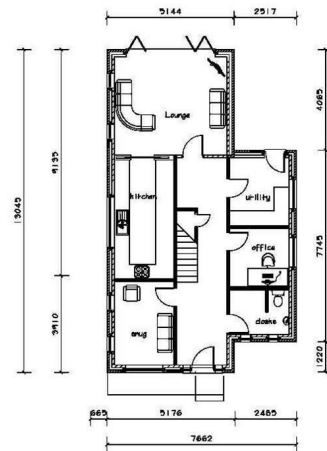

Proposed First Floor Plan

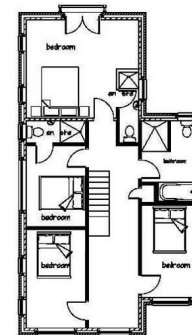

Proposed Front Elevation



Proposed Side Elevation



Proposed Rear Elevation



Proposed Side Elevation

Scale Bar	
Paul Flintoft Building Surveys Ltd 132 Trenby Lane, Anlaby, East Yorkshire, HU10 7EJ Tel - 01482 353670	
The client is responsible for all matters relating to the party and not Work that only commences on site if this drawing is marked up as Approved working drawing Do not scale off this drawing, all dimensions to be checked on site, and any discrepancies notified immediately Rev D - March 2023 Ridge height reduced Rev En - April 2023 side projection central roof profile altered	
Client - Mr & Mrs Lowthorpe	
Job Title - Proposed Dwelling Within Rear Garden Of 310 Northgate, Cottingham, East Yorkshire	
Drawing Title - Proposed Plans And Elevations	
Drawn By - Denny Flintoft	
Status - Planning	
Date - March 2023	Scale - 1 : 100 on A1
Drawing No - NBC / 01 / 22 / F	

Land to the rear of 310 Northgate

Cottingham, HU16 5RN

- FULL PLANNING PERMISSION GRANTED
- GATED AND DEDICATED ACCESS
- ARCHITECT LED DESIGN
- 0.16 OF AN ACRE PLOT (approx.)
- 200 SQUARE METRE DETACHED HOME
- SECLUDED PLOT POSITION
- CENTRAL COTTINGHAM LOCATION
- VIEWING BY APPOINTMENT

Gated Land at 310 Northgate, Cottingham, East Yorkshire, HU16 5RN

The Site (0.16acres approx.)


The site comprises of a unique development opportunity (with a full planning permission granted 22/03940/PLF) within the popular residential location of Cottingham.

The successful planning permission allows for the development of a strikingly designed detached home extending 200 square metres and offers an applicant the opportunity to create contemporary styled home in a private and central village location.

All bids should be submitted for the attention of Ben Wright, Staniford Grays, 2 West End, Swanland, HU14 3PE.



£180,000

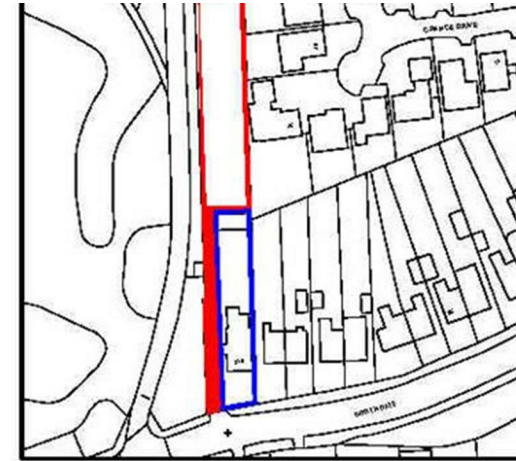

DEVELOPMENT LAND WITH FULL PLANNING PERMISSION

OUTLINE PROPERTY DETAILS

- Planning permission granted
 - Viewing as per guidelines below
 - 2000 Square Feet of living space
 - 0.16 acre plot size (approx.)
- Gated and dedicated access.

EXTENT OF THE SITE

The site is located off Northgate, Cottingham, North of the dwelling 310 Northgate forming part of the previously extended garden. Access is granted via the private drive off Northgate with dedicated access via a pillared wall with entrance gate. Lighting exists with walled driveway extending to the site.

The site is uniformed in shape forming a level site. The site is predominantly grassed with herbaceous planting to the West, East and North boundary and abutted by garden land to the South and the existing dwelling of 310 Northgate.

DESIGN

The architects have embraced a philosophy of striking external design with a number of contemporary flourishes. The layout remains predominantly open plan with excellent levels of natural daylight with the benefit of generous reception rooms and bedroom sizes.

EXCHANGE PROCEDURE- TERMS OF BUSINESS

The successful applicant will be required to exchange within 28 days of confirmation of instructing solicitors with legal completion to take place no later than 60 days from initial instruction.

Further details of the existing planning permission and conditions please contact East Riding of Yorkshire Council, County Hall, Beverley, East Yorkshire, HU17 9BA T: 01482 393939 <http://www2.eastriding.gov.uk/environment/planning-and-building-control/planning-disclaimer/>

PROPOSED LAYOUT

GROUND FLOOR

ENTRANCE HALLWAY

RECEPTION LOUNGE

DAYROOM/KITCHEN



SNUG

UTILITY ROOM

CLOAKROOM W.C.

BEDROOM 1

SHOWER ROOM

BEDROOM 2

SHOWER ROOM

BEDROOM 3

BEDROOM 4

HOUSE BATHROOM

EXTERNAL

The proposed dwelling is to be accessed via a private and gated entrance drive, with potential for generous parking. Private and established rear gardens to 3 sides, all within a central Cottingham setting.

VIEWING

At any reasonable time by prior arrangement with the sole selling agent Staniford Grays. The site is in proximity to a number of neighbouring homes so please be respectful of this.

Any interested parties should be aware that the neighbouring homes are occupied and we would ask you not to proceed without a formal appointment.

For any further information please contact:

- Benjamin Wright - Director
- E: ben.wright@stanifords.com
- T: 01482 631133

WEBSITES

www.stanifords.com www.rightmove.co.uk www.vebra.co.uk www.onthemarket.com

AGENTS NOTE

THE DEVELOPMENT OPPORTUNITY IS RESTRICTED TO A SINGLE DETACHED DWELLING.

Full planning permission has been granted for a four bedroom detached dwelling to the rear of 310 Northgate, Cottingham. Access is provided via a dedicated vehicular driveway with walled and fence detailing opening through to the plot in its entirety, measuring 0.18 of an acre. The site area itself remains uniform in shape and size with level topography. Full planning permission details can be found on the East Riding Public Access website, Reference 22/03940/PLF. For full plans and details please contact the sole selling agent Staniford Grays.

PROPERTY PARTICULARS-DISCLAIMER PROPERTY MISDESCRIPTIONS ACT 1991

The Agent has not tested any apparatus, equipment, fixture, fittings or services, and so does not verify they are in working order, fit for their purpose, or within ownership of the sellers, therefore the buyer must assume the information given is incorrect. Neither has the Agent checked the legal documentation to verify legal status of the property or the validity of any guarantee. A buyer must assume the information is incorrect, until it has been verified by their own solicitors." The measurements supplied are for general guidance, and as such must be considered as incorrect. A buyer is advised to re-check the measurements themselves before committing themselves to any expense."

Nothing concerning the type of construction or the condition of the structure is to be implied from the photograph of the property.

The sales particulars may change in the course of time, and any interested party is advised to make final inspection of the property prior to exchange of contracts.

MISREPRESENTATION ACT 1967

These details are prepared as a general guide only, and should not be relied upon as a basis to enter into a legal contract, or to commit expenditure. An interested party should consult their own surveyor, solicitor or other professionals before committing themselves to any expenditure or other legal commitments.


If any interested party wishes to rely upon any information from the agent, then a request should be made and specific written confirmation can be provided. The Agent will not be responsible for any verbal statement made by any member of staff, as only a specific written confirmation should be relied upon. The Agent will not be responsible for any loss other than when specific written confirmation has been requested.

TENURE

We understand the Tenure of the property to be Freehold with Vacant Possession on Completion.




Floor Plans

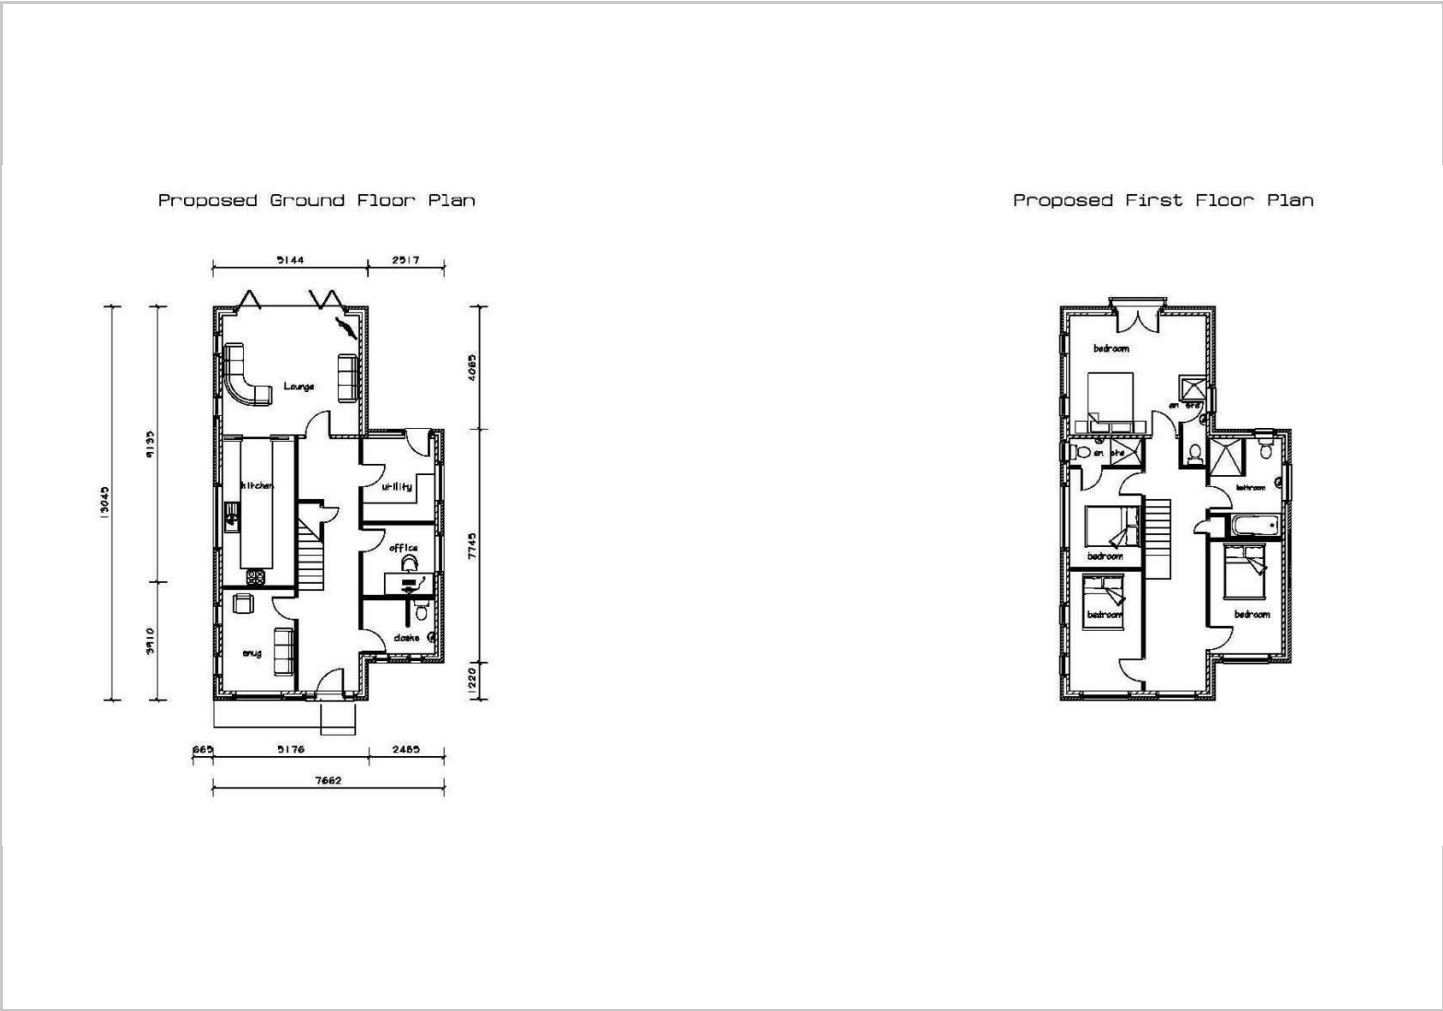

Location Map



Energy Performance Graph

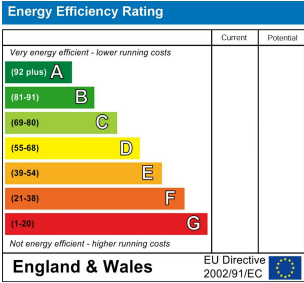

Viewing

Please contact our Swanland Office Office on 01482 631133 if you wish to arrange a viewing appointment for this property or require further information.

The particulars are set out as a general outline only for the guidance of intended purchasers or lessees, and do not constitute, any part of a contract. Nothing in these particulars shall be deemed to be a statement that the property is in good structural condition or otherwise nor that any of the services, appliances, equipment or facilities are in good working order. Purchasers should satisfy themselves of this prior to purchasing.