



BRECKENRIDGE LETTINGS



Sovereign Court, Chobham Road, SL5



A well presented first floor two bedroom furnished apartment set in the heart of Sunningdale. Within easy reach of all local amenities and Mainline Station.

Available - 23/07/2024

£1400 Per Calendar Month

Fully Furnished



BRECKENRIDGE LETTINGS

- First Floor Furnished Apartement
- Two Bedrooms
- Family Bathroom
- Drawing Room
- Kitchen
- Secure Parking





Energy Efficiency Rating		Environmental Impact (CO ₂) Rating	
Current	Potential	Current	Potential
78	80		
England & Wales EU Directive 2002/91/EC		England & Wales EU Directive 2002/91/EC	

All viewings are strictly by appointment or by e-mail.

Please be advised that any information supplied by the agent is given without any warranty and all negotiations are on a subject to contract basis until a tenancy agreement has been engrossed. Satisfactory references are always required before a tenancy agreement is signed. In addition to the rental and security deposit there is a charge for the tenancy agreement and an Inventory/Check-in procedure.


These particulars or any other media, printed or downloaded, do not form part of any contract and must not be relied upon. All measurements mentioned within the particulars are approximate and are given as a guide only.

Email: contact.us@breckenridge-lettings.co.uk

Sovereign Court, Ascot, SL5

Approximate Area = 525 sq ft / 49 sq m

For identification only - Not to scale

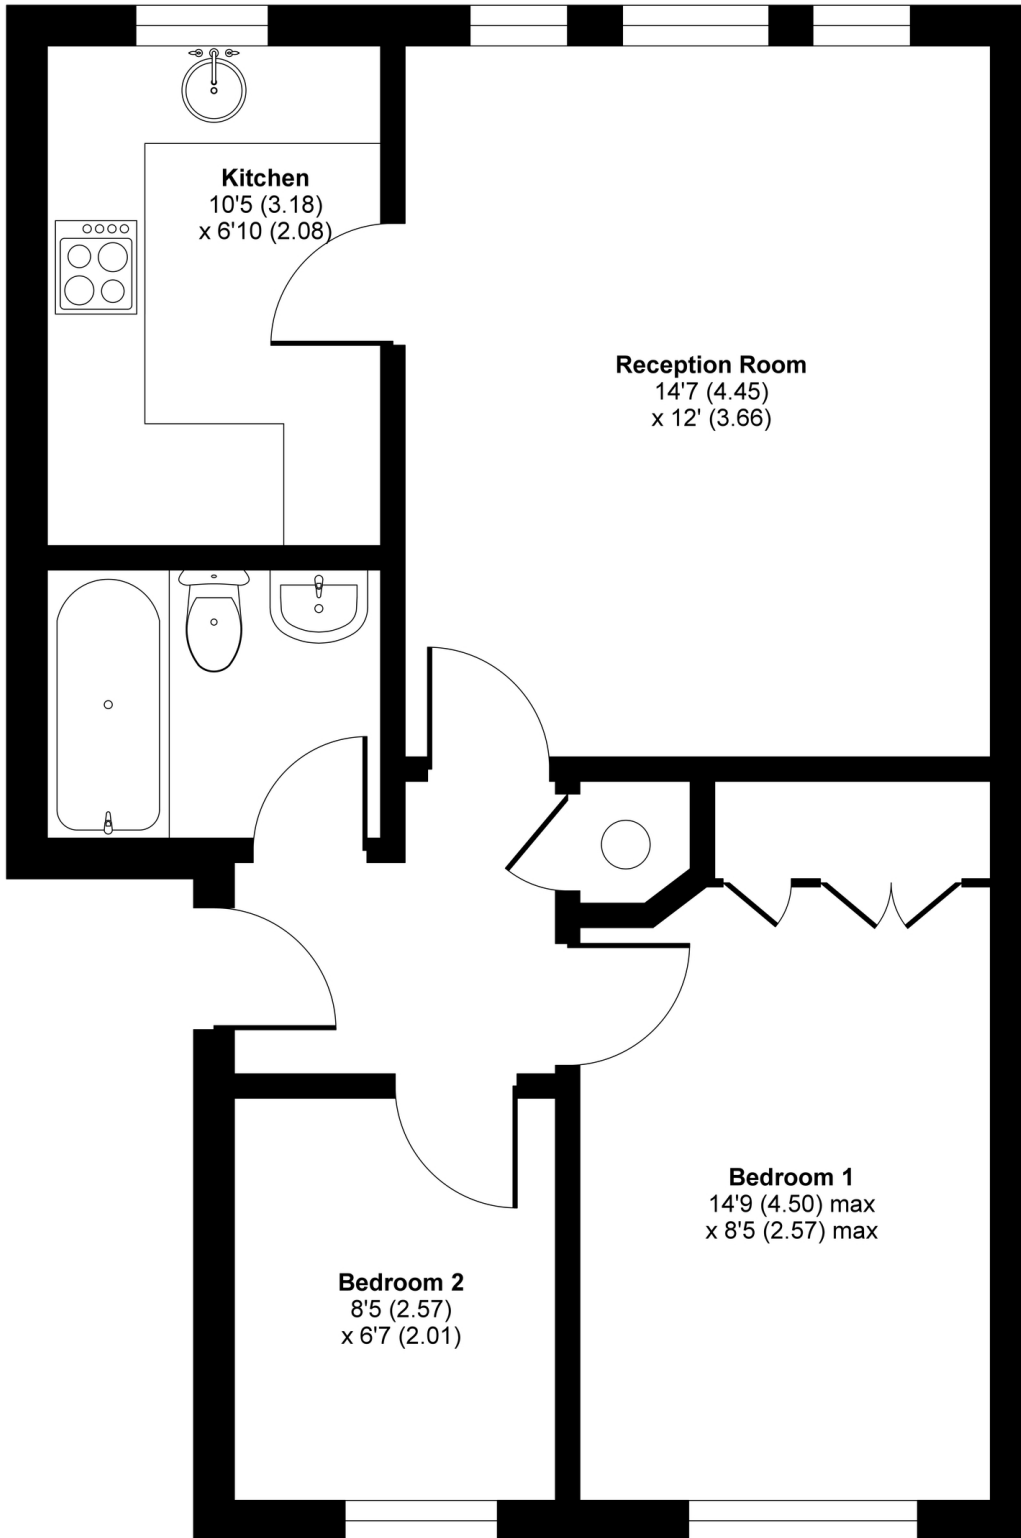

FIRST FLOOR



Floor plan produced in accordance with RICS Property Measurement Standards incorporating International Property Measurement Standards (IPMS2 Residential). © n/checom 2021. Produced for Breckenridge Lettings Ltd. REF: 791046