



## Mucklestone Road Loggerheads



£249,950

56 Merrial Street  
Newcastle under Lyme  
ST5 2AW  
01782 625734



# Shropshire Heights Mucklestone Road Loggerheads TF9 4DJ

**MORTGAGE CONTRIBUTION & EXTRAS.** The Laburnum at Shropshire Heights is a 3 BEDROOM home, ideal for first time buyers and growing families. Featuring an OPEN-PLAN KITCHEN DINER with choice of luxury finishes, BI-FOLD DOORS to the rear garden and parking.



The Laburnum is a brilliant home for first time buyers who are looking to take their first step onto the property ladder, or those looking for a home which is easier to manage. Both upstairs and downstairs in The Laburnum, you'll find plenty of space to live, just how you like it.

Step inside and you'll find a hallway which comes with plenty of space for shoes and coats, as well as a downstairs cloakroom, which is a great addition especially when you have guests. Off the hallway you'll find a spacious lounge, with plenty of room for the whole family to relax after a busy day. Storage under your stairs can be accessed via your lounge, which will come in very handy for hiding away the less glamorous bits and bobs.

An open plan kitchen/dining room is accessible via the lounge. You'll find plenty of practical surface and storage space, along with space for family time, dining and entertaining. The garden can be accessed through a set of bi-fold doors, creating a light, bright and airy home.

Upstairs you'll find three bedrooms, as well as a family bathroom. One of the bedrooms could comfortably double up as a home office, if you're looking to work from home. Or if you're looking for additional space for your growing family, the third bedroom would make a brilliant nursery. How you choose to use your space is completely up to you.

"Reserve Plot 111 and Wain Homes will pay towards your mortgage for 12 months (capped at £400 per month) PLUS Amtico Flooring in Lounge, Kitchen & Downstairs Cloakroom, with Carpets & Vinyl Flooring upstairs, AND Turf to rear garden."

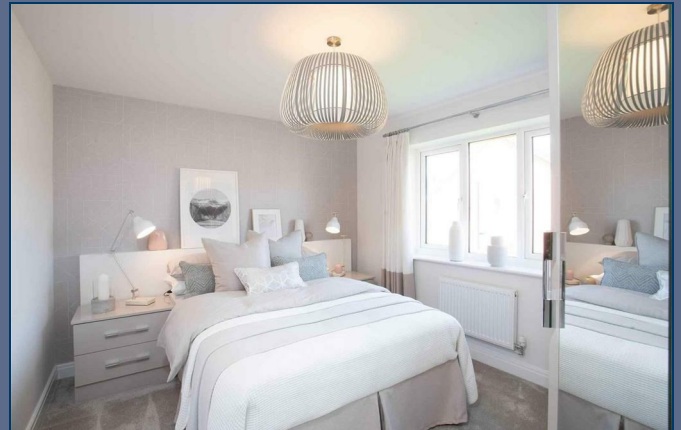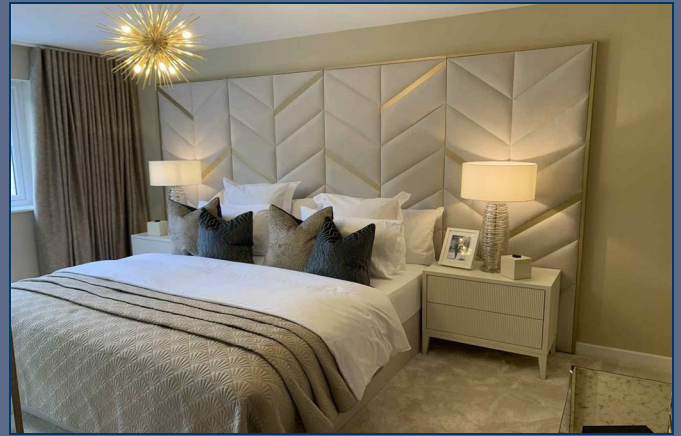

£249,950



Lounge 10'11" x 14'8" (3.339 x 4.472)

Kitchen/Dining Room 14'9" x 11'7" (4.499 x 3.550 )



Bedroom One 8'0" x 14'4" (2.450 x 4.371 )


Bedroom Two 8'0" x 11'11" (2.450 x 3.652)

Bedroom Three 6'5" x 7'7" (1.963 x 2.332 )

Shropshire Heights Development

The Surrounding Area

  

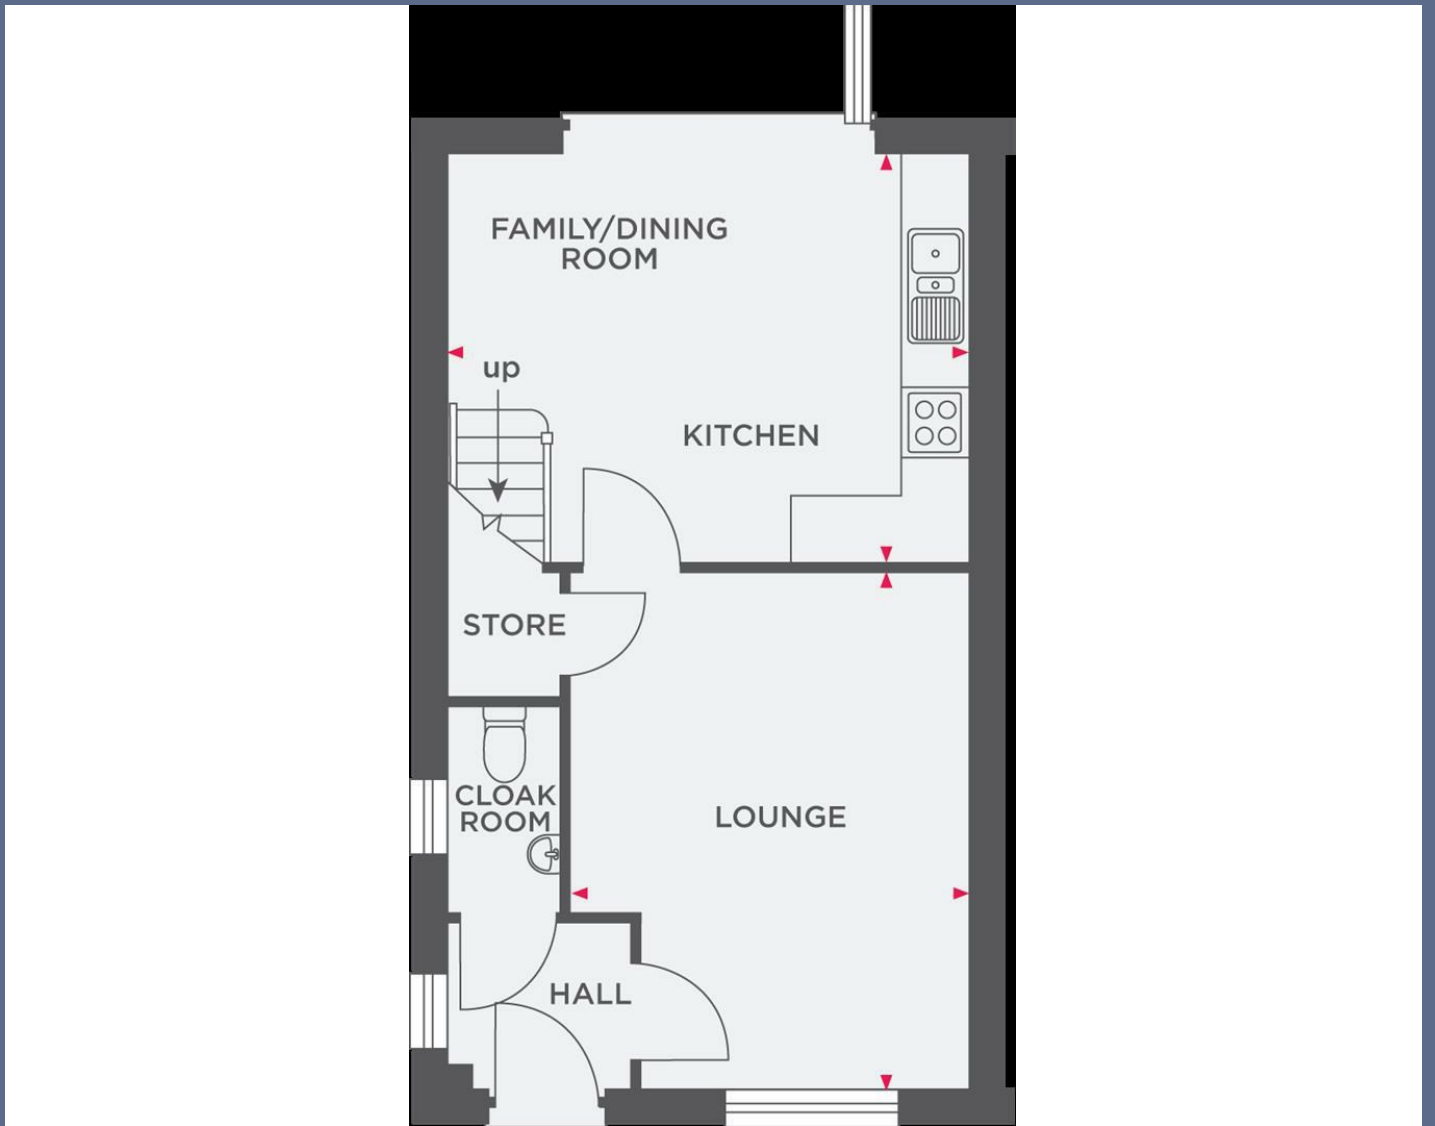

# Stephenson Browne Estate Agents

Newcastle  
56 Merrial Street, Newcastle under Lyme  
Staffordshire, ST5 2AJ  
Tel: 01782 625734

Sandbach  
38 High Street, Sandbach  
Cheshire, CW11 1AN  
Tel: 01270 763200

Alsager  
13 Crewe Road, Alsager  
Stoke on Trent, ST7 2EW  
Tel: 01270 883130

NOT TO SCALE These floor plans are given as a guide only. Full completed measurements and details should be verified by any intending purchasers legal representative.

NOTICE: Stephenson Browne for themselves and for the vendors or lessors of this property whose agents they are give notice that: (1) the particulars are set out as a general guideline only for the guidance of intending purchasers or lessees, and do not constitute, nor constitute part of, an offer or contract; (2) all descriptions, dimensions, references to condition and necessary permissions for use and occupation, and other details are given in good faith and are believed to be correct but any intending purchasers or tenants should not rely on them as statements or representations of fact but must satisfy themselves by inspection or otherwise as to the correctness of each theme; (3) no person in the employment of Stephenson Browne has any authority to make representation or warranty whatever in relation to this property. (4) fixtures & fittings are subject to a formal list supplied by the vendors solicitors.