



Elizabeth House, Scholars Court



O.I.R.O £115,000

56 Merrial Street
Newcastle under Lyme
ST5 2AW
01782 625734



Apartment 19 Elizabeth House, Scholars Court ST4 7DW

Welcome to Elizabeth House, located in Scholars Court, Stoke-On-Trent. This delightful two-bedroom house offers a perfect blend of comfort and practicality, making it an ideal choice for those seeking a serene living environment.


As you step into the property, you are greeted by a welcoming hallway that leads to the two well-proportioned bedrooms, both situated to your left. Continuing through the hallway, you arrive at a spacious reception room that looks out to a lovely view of the maintained shared gardens. The reception room flows seamlessly into a generously sized kitchen, which is enhanced by a unique circular window that allows natural light to the space. This thoughtful layout is perfect for entertaining guests or enjoying quiet evenings at home.

The property also features a well-appointed bathroom, a convenient storage cupboard, and a utility room, along with a separate boiler room, ensuring that all your practical needs are met. Residents of Elizabeth House benefit from electric gated access, providing an added layer of security and peace of mind. For those who enjoy cycling, shared bike storage is available, and parking spaces are easily accessible for you and your guests.

The shared gardens offer a pleasant outdoor space for relaxation and socializing with neighbors. This property presents an excellent opportunity for anyone seeking a comfortable and well-appointed home. Do not miss your chance to make this lovely apartment your own.

Ground rent is £165 per year.
Service charge is £222.07 a month.
Tenure - Leasehold
Council Tax Band- A
Council Borough- Stoke-On-Trent City Council

O.I.R.O £115,000

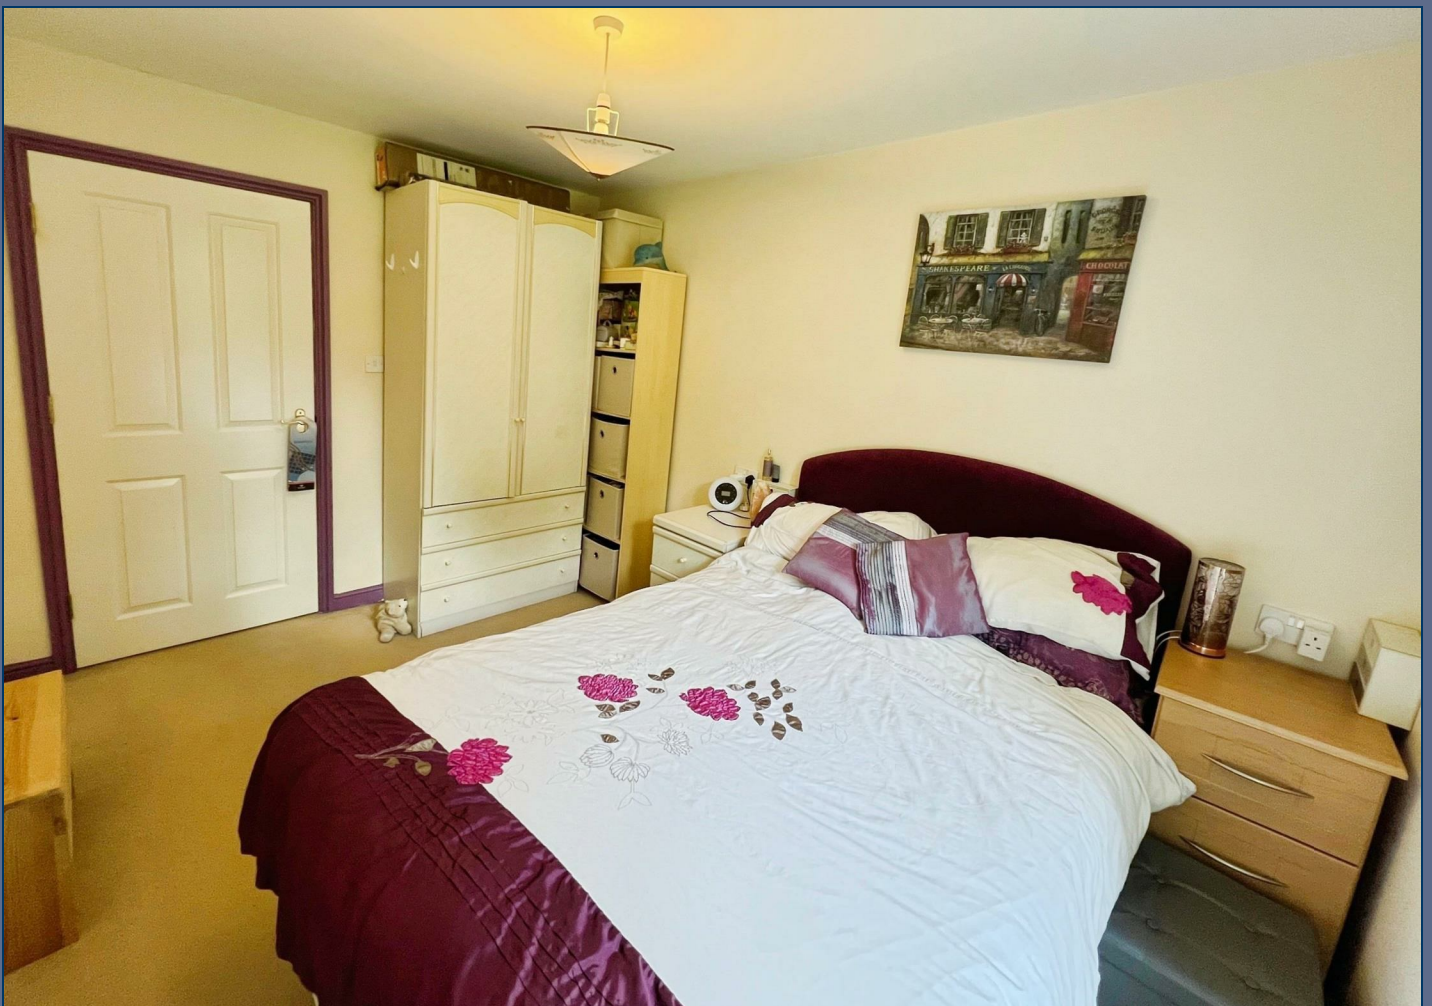

Ground Floor Apartment

Utility Cupboard 4'6" x 3'2" (1.384 x 0.969)

Boiler Room 0'2" x 3'2" (0.058 x 0.986)

Storage Cupboard 2'3" x 3'2" (0.693 x 0.976)

Bedroom One 8'6" x 12'5" (2.603 x 3.804)


Office/Bedroom Two 6'11" x 12'5" (2.115 x 3.807)


Bathroom 7'2" x 5'11" (2.198 x 1.804)

Living Room 12'9" x 11'11" (3.895 x 3.641)


Kitchen 8'9" x 12'9" (2.688 x 3.904)

AML Disclosure

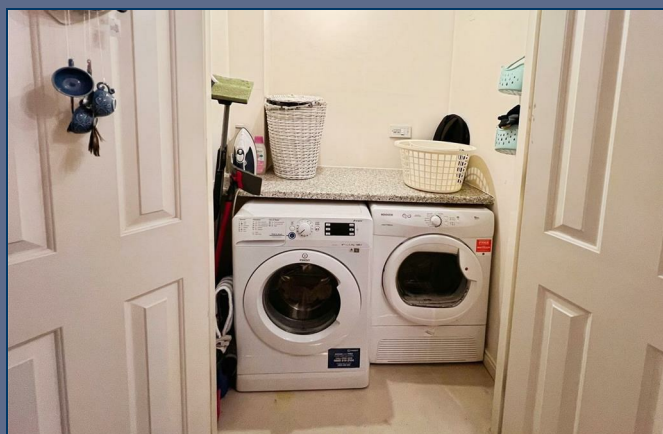

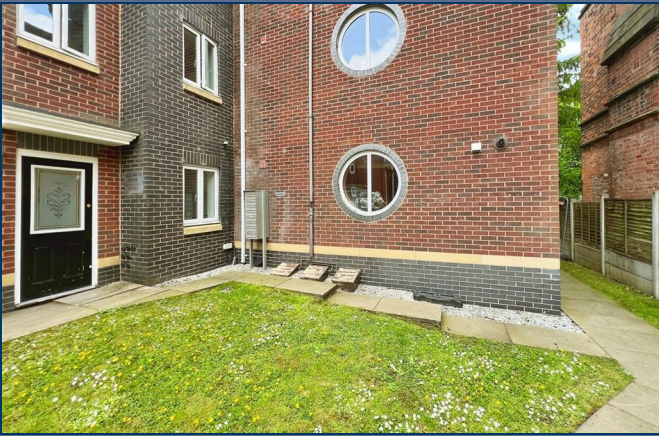

GROUND FLOOR

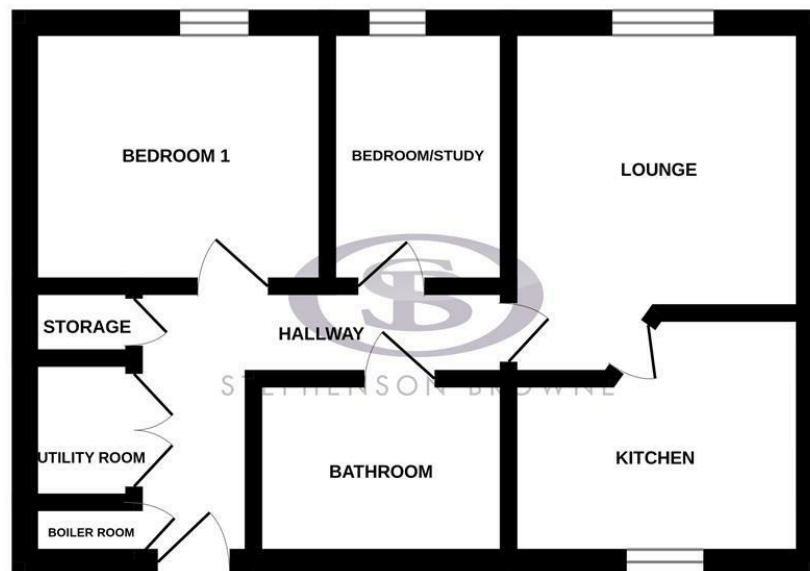

Whilst every attempt has been made to ensure the accuracy of the floorplan contained here, measurements of doors, windows, rooms and any other items are approximate and no responsibility is taken for any error, omission or mis-statement. This plan is for illustrative purposes only and should be used as such by any prospective purchaser. The services, systems and appliances shown have not been tested and no guarantee as to their operability or efficiency can be given.
Made with Metropix ©2025

Stephenson Browne Estate Agents

Newcastle
56 Merrial Street, Newcastle under Lyme
Staffordshire, ST5 2AJ
Tel: 01782 625734

Sandbach
38 High Street, Sandbach
Cheshire, CW11 1AN
Tel: 01270 763200

Alsager
13 Crewe Road, Alsager
Stoke on Trent, ST7 2EW
Tel: 01270 883130

NOT TO SCALE These floor plans are given as a guide only. Full completed measurements and details should be verified by any intending purchasers legal representative.

NOTICE: Stephenson Browne for themselves and for the vendors or lessors of this property whose agents they are give notice that: (1) the particulars are set out as a general guideline only for the guidance of intending purchasers or lessees, and do not constitute, nor constitute part of, an offer or contract; (2) all descriptions, dimensions, references to condition and necessary permissions for use and occupation, and other details are given in good faith and are believed to be correct but any intending purchasers or tenants should not rely on them as statements or representations of fact but must satisfy themselves by inspection or otherwise as to the correctness of each theme; (3) no person in the employment of Stephenson Browne has any authority to make representation or warranty whatever in relation to this property. (4) fixtures & fittings are subject to a formal list supplied by the vendors solicitors.