

MARSH & MARSH PROPERTIES

354 Oldham Road, Ripponden, Sowerby Bridge, HX6 4QU

£215,000



Situated on Oldham Road is this beautifully presented, renovated, three bedroomed cottage. If you are looking for a charming and well-presented home, situated in a highly sought after Rishworth location, all benefitting from valley views to the front elevation over trees, this will be the house for you. An ideal property for any growing family, professional couple or someone looking for that welcoming home, all offered with the added advantage of NO CHAIN. The property has been realistically priced for a quick sale. The property also offers ample on-street parking to the front elevation.

Internally the property is presented with a modern and stylish décor, which is in keeping with the cottage style, being presented with some traditional features to create an eclectic environment that will impress. As you step inside you are greeted with an open and spacious living room creating a charming first impression. With its well-appointed kitchen, three bedrooms, house bathroom and large storage cellar, this property is one that certainly needs to be viewed in order to be fully appreciated.

Brooke House, 7 Brooke Green, Hipperholme, Halifax, HX3 8ES

Tel: 01422 648 400

info@marshandmarsh.co.uk

www.marshandmarsh.co.uk

The property is well connected, being located in Rishworth, just a stone's throw from Ripponden and "round the corner" from the well regarded Sowerby Bridge. The property also provides easy access to the A672 that has a quick connection onto the M62 offering excellent access to the cities of Manchester, Leeds and Bradford. The Sowerby Bridge train station also offers excellent rail services to the local areas. The house is within the catchment areas of good primary and secondary schools, all within a short commute.

Owing to the whole host of fantastic features on offer with this smart and well-presented property, all offered with the added advantage of NO CHAIN, an appointment to view is essential in order to fully appreciate all that is on offer.

From the front of the property a high quality composite door opens into the

LIVING ROOM



The perfect reception as you step inside the property, the living room is immediately presenting itself with its eclectic style and design that offers the perfect place to sit back and relax. The living room offers more than ample space for

a three piece suite along with additional furniture. A fireplace to one end, sat on a tiled hearth and with exposed brick mantelpiece, offers a charming central feature. With a carpeted floor, beamed ceiling, two windows to the front elevation, two single radiators, central light fitting and a television access point.



From the rear of the living room a solid wooden door opens into the

KITCHEN



A beautifully presented kitchen that features an "L" shaped set of laminated work surfaces, all with over and under counter cupboards and drawers, offering plenty of work space. The kitchen

features an integrated hob, extractor hood, integrated oven, double radiator, solid stone flooring, plumbing for a washing machine, plumbing for a dishwasher, window to the rear elevation, two sets of central light fittings, under cupboard lighting, space for a fridge/freezer, porcelain sink and mixer taps.



From the living room a solid wooden door opens onto carpeted stairs that lead up to the

LANDING

With a carpeted floor and two central light fittings.

From the landing solid wooden doors open into

BEDROOM 1



A large master bedroom offering plenty of space for a double bed along with additional bedroom furniture. The room features charming wood panelling feature to one wall that creates a welcome finish. With a carpeted floor, central light fitting, double radiator and window to the front elevation.



BEDROOM 2



Another good sized bedroom that could accommodate a double bed. With a carpeted floor, central light fitting, single radiator and window to the front elevation.

BEDROOM 3



An ideal work from home office, guest room or

child's bedroom. With a carpeted floor, central light fitting, single radiator, fitted cupboard storage and a window to the rear elevation.

BATHROOM



A well-appointed, light and bright bathroom that makes excellent use of the space on offer. The bathroom features a panel bath, alcove inset electric shower cubicle, vanity inset washbasin, close coupled toilet, ceiling inset spotlights, tiled floor, tiled splashbacks, single radiator, window to the rear elevation and Velux window.

From the kitchen a wooden door opens onto stone steps that lead down to the

CELLAR

The property benefits from a compartmentalised cellar offering ample additional storage space for the property. The cellar has received some part tanking.

PARKING

To the front of the property there is ample on-street parking.

GENERAL

The property has the benefit of all mains services,

gas, electric and water with the added benefit of uPVC double glazing and gas central heating.



TO VIEW

Strictly by appointment, please telephone Marsh & Marsh Properties on 01422 648400.

LOCATION

What3words: [///drain.position.rejoiced](#)

Google Plus Code: J3X2+682 Sowerby Bridge


For sat nav users the postcode is: HX6 4QU

MORTGAGE ADVICE

We have an associated independent mortgage and insurance advisor on hand to discuss your needs.

Whilst every endeavour is made to ensure the accuracy of the contents of the sales particulars, they are intended for guidance purposes only and do not in any way constitute part of a contract. No person within the company has authority to make or give any representation or warranty in respect of the property. Measurements given are approximate and are intended for illustrative purposes only. Any fixtures, fittings or equipment have not been tested. Purchasers are encouraged to satisfy themselves by inspection of the property to ascertain their accuracy.

354 Oldham Road, Ripponden, Sowerby Bridge, HX6 4QU

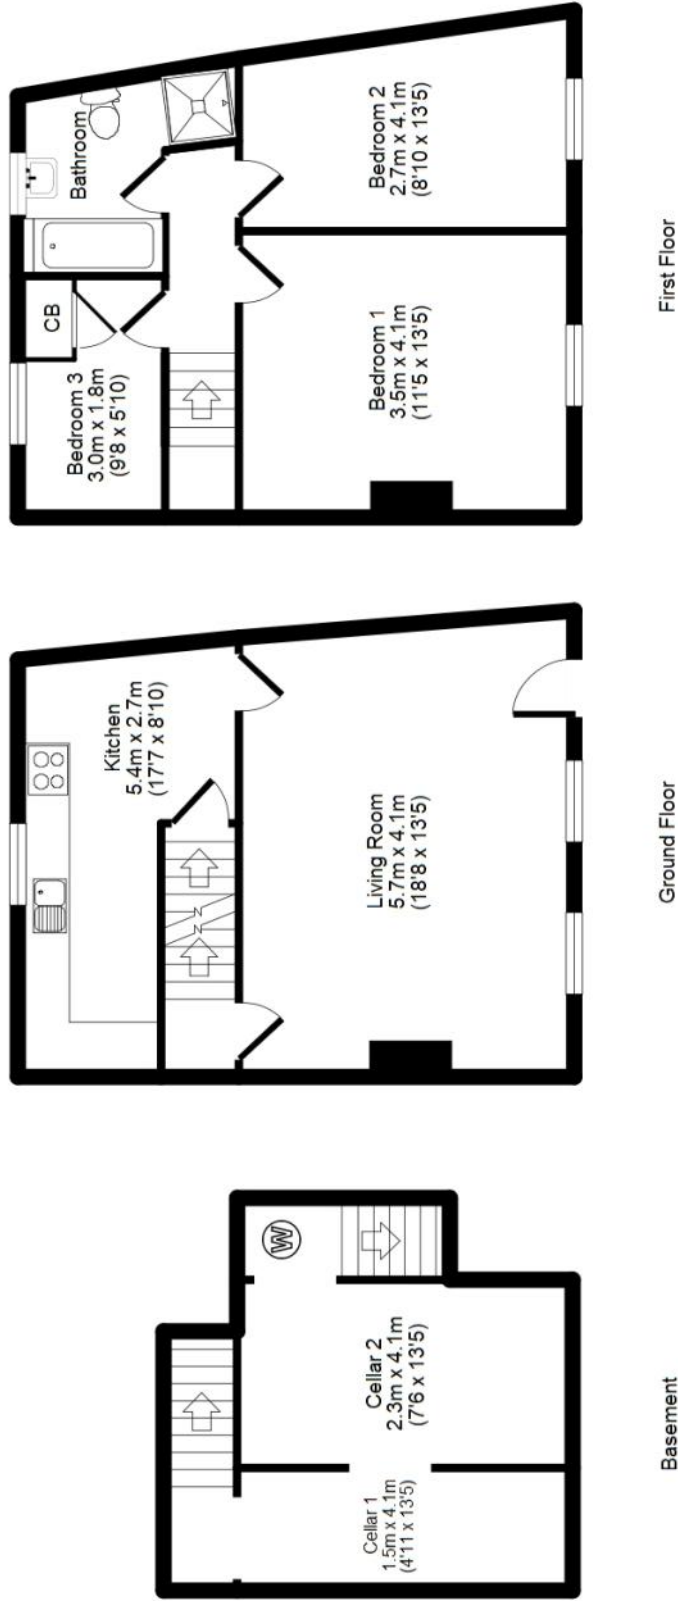

APPROX GROSS INTERNAL FLOOR AREA: 97 sq. m / 1039 sq. ft

Floor Plan measurements are approximate and are for illustrative purposes only. For illustrative purposes only. Not to scale. Room dimensions are given as maximum distances. While we do not doubt the floor plans accuracy, we make no guarantee, warranty or representation as to the accuracy and completeness of the floor plan. You or your advisors should conduct a careful, independent investigation of the property to determine to your satisfaction as to the suitability of the property for your space requirements. All images and dimensions are not intended to form part any contract or warranty.

(c) Marsh & Marsh Properties