

TWO DOUBLE BEDROOMS

TWO BATHROOMS

CLOSE TRANSPORT LINKS

24 HOUR CONCIERGE

BALCONY

A two double bedroom, two bathroom apartment set on the 18th floor in The Renaissance, a stylish development by Barratt Homes next to Lewisham overground and DLR stations. The apartment boasts approximately 652 sq ft of living space and features access to a balcony, fully integrated kitchen, master bedroom with built in wardrobes, designer furnishings and a high quality finish throughout.

£450,000 (Leasehold)




RENAISSANCE, SIENNA ALTO, LEWISHAM SE13

£450,000 (Leasehold)




Renaissance, Sienna Alto, SE13
Approximate Gross Internal Area = 60.6 sq m / 652 sq ft

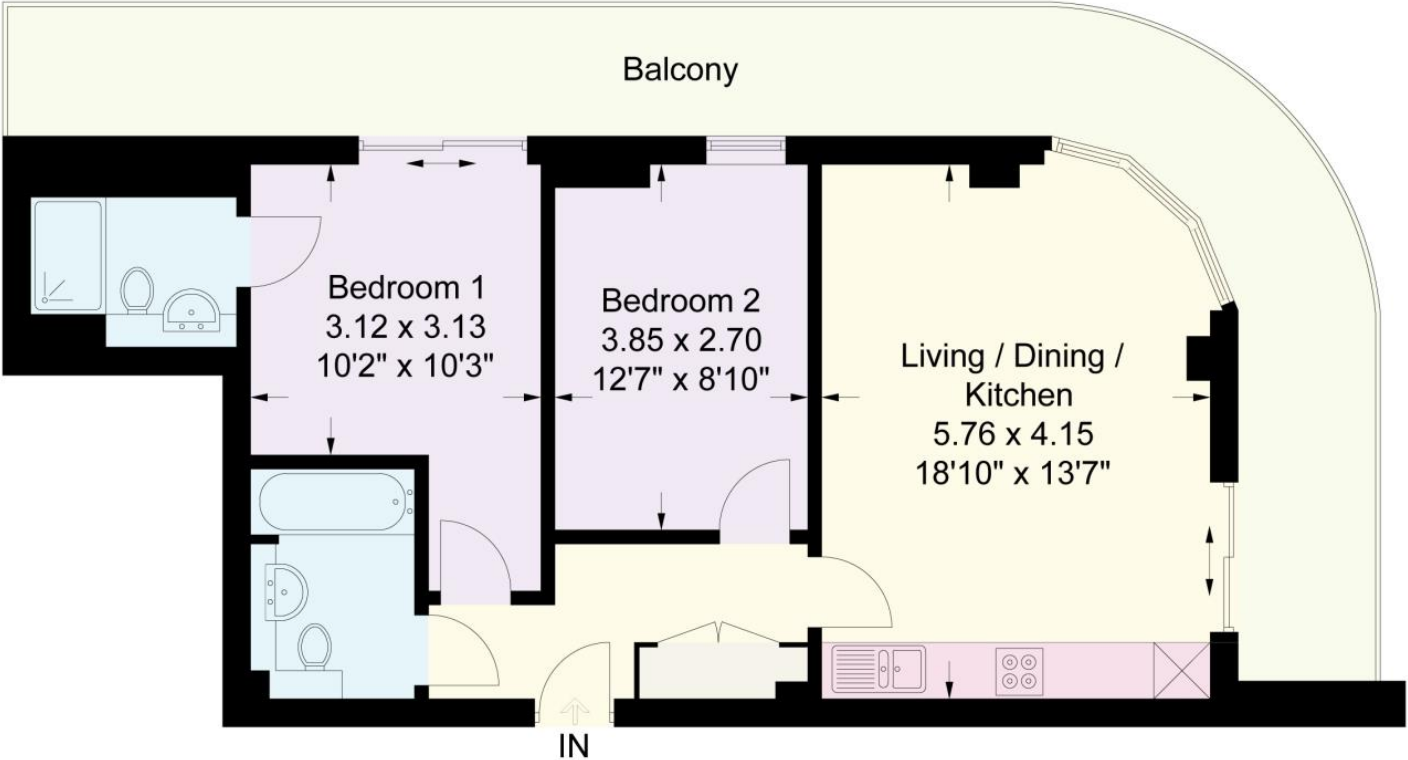

Chase Evans make every attempt to ensure accuracy, however all measurements are approximate.
All aspects of this floor plan are for illustrative purposes only and not to scale. Errors and omissions excepted (E&OE).

RENAISSANCE, SIENNA ALTO, LEWISHAM SE13

£450,000 (Leasehold)

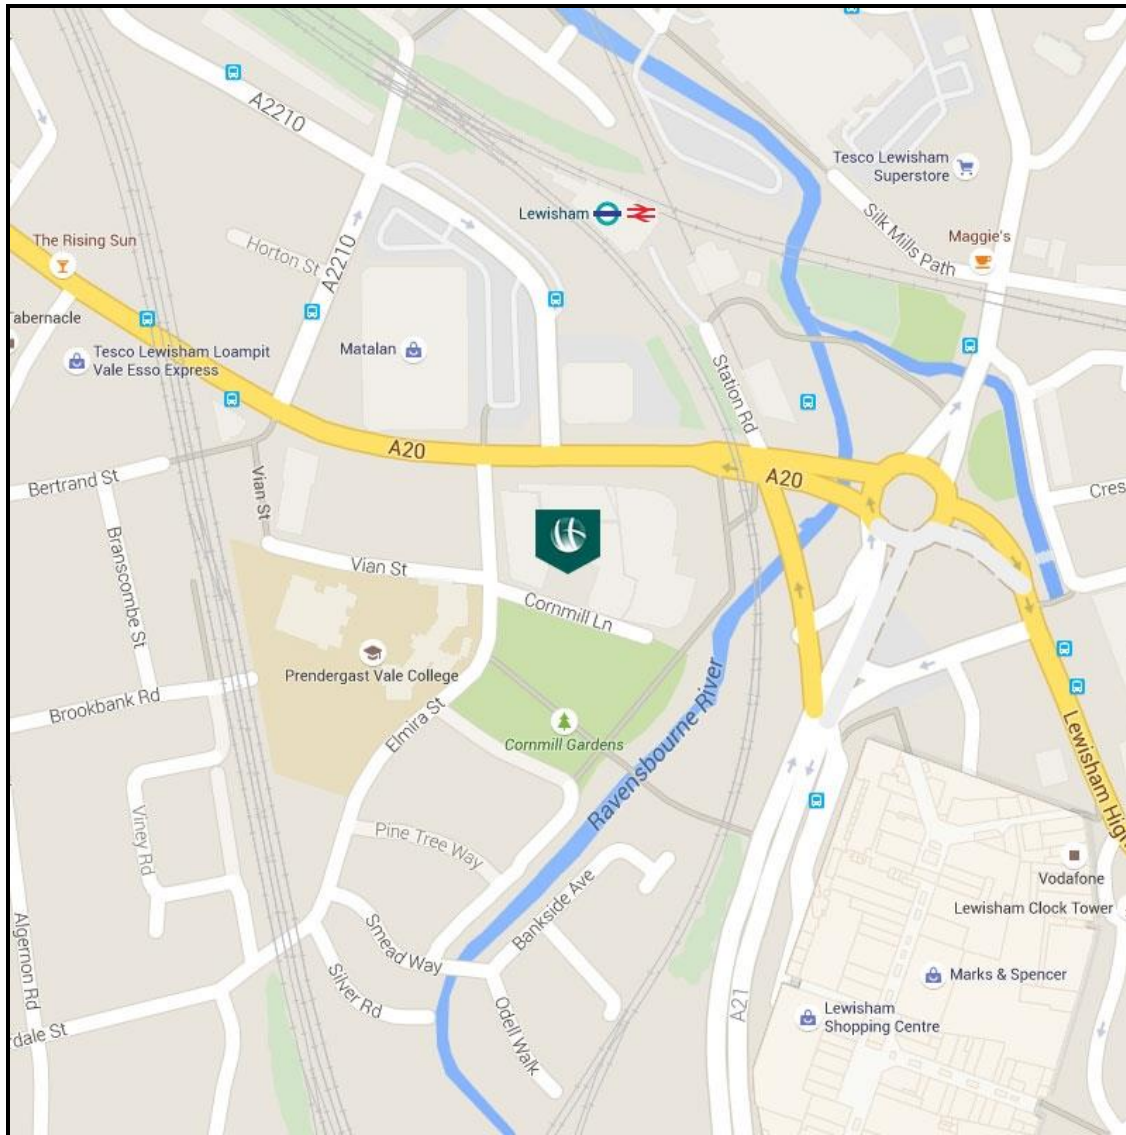

Energy Efficiency Rating		Environmental Impact Rating	
	Current	Potential	
Very energy efficient - lower running costs			Very environmentally friendly - lower CO ₂ emissions
(92-100) A			(82-100) A
(81-91) B	85	85	(81-91) B
(69-80) C			(69-80) C
(55-68) D			(55-68) D
(39-54) E			(39-54) E
(21-38) F			(21-38) F
(1-20) G			(1-20) G
Not energy efficient - higher running costs			Not environmentally friendly - higher CO ₂ emissions
England & Wales	EU Directive 2002/91/EC		England & Wales
	EU Directive 2002/91/EC		

The energy efficiency rating is a measure of the overall efficiency of a home. The higher the rating the more energy efficient the home is and the lower the fuel bills will be.

The environmental impact rating is a measure of a home's impact on the environment in terms of carbon dioxide (CO₂) emissions. The higher the rating the less impact it has on the environment.

[View Property](#)

Contact Information:

Elephant and Castle Office

5 St Gabriel Walk, London, SE1 6FS

Tel: 020 3869 2888

Email: onetheelephant@chaseevans.co.uk