



 **3**
Bedrooms

 **2**
Bathrooms



Welcome to this beautifully styles family home, where elegant interiors, generous spaces, and modern comforts create an exceptional living experience.



Floor 0 Building 1



Floor 1 Building 1



Floor 0 Building 2


Approximate total area⁽¹⁾


1137 ft²
105.6 m²

(1) Excluding balconies and terraces

Calculations reference the RICS IPMS 3C standard. Measurements are approximate and not to scale. This floor plan is intended for illustration only.

GIRAFFE 360

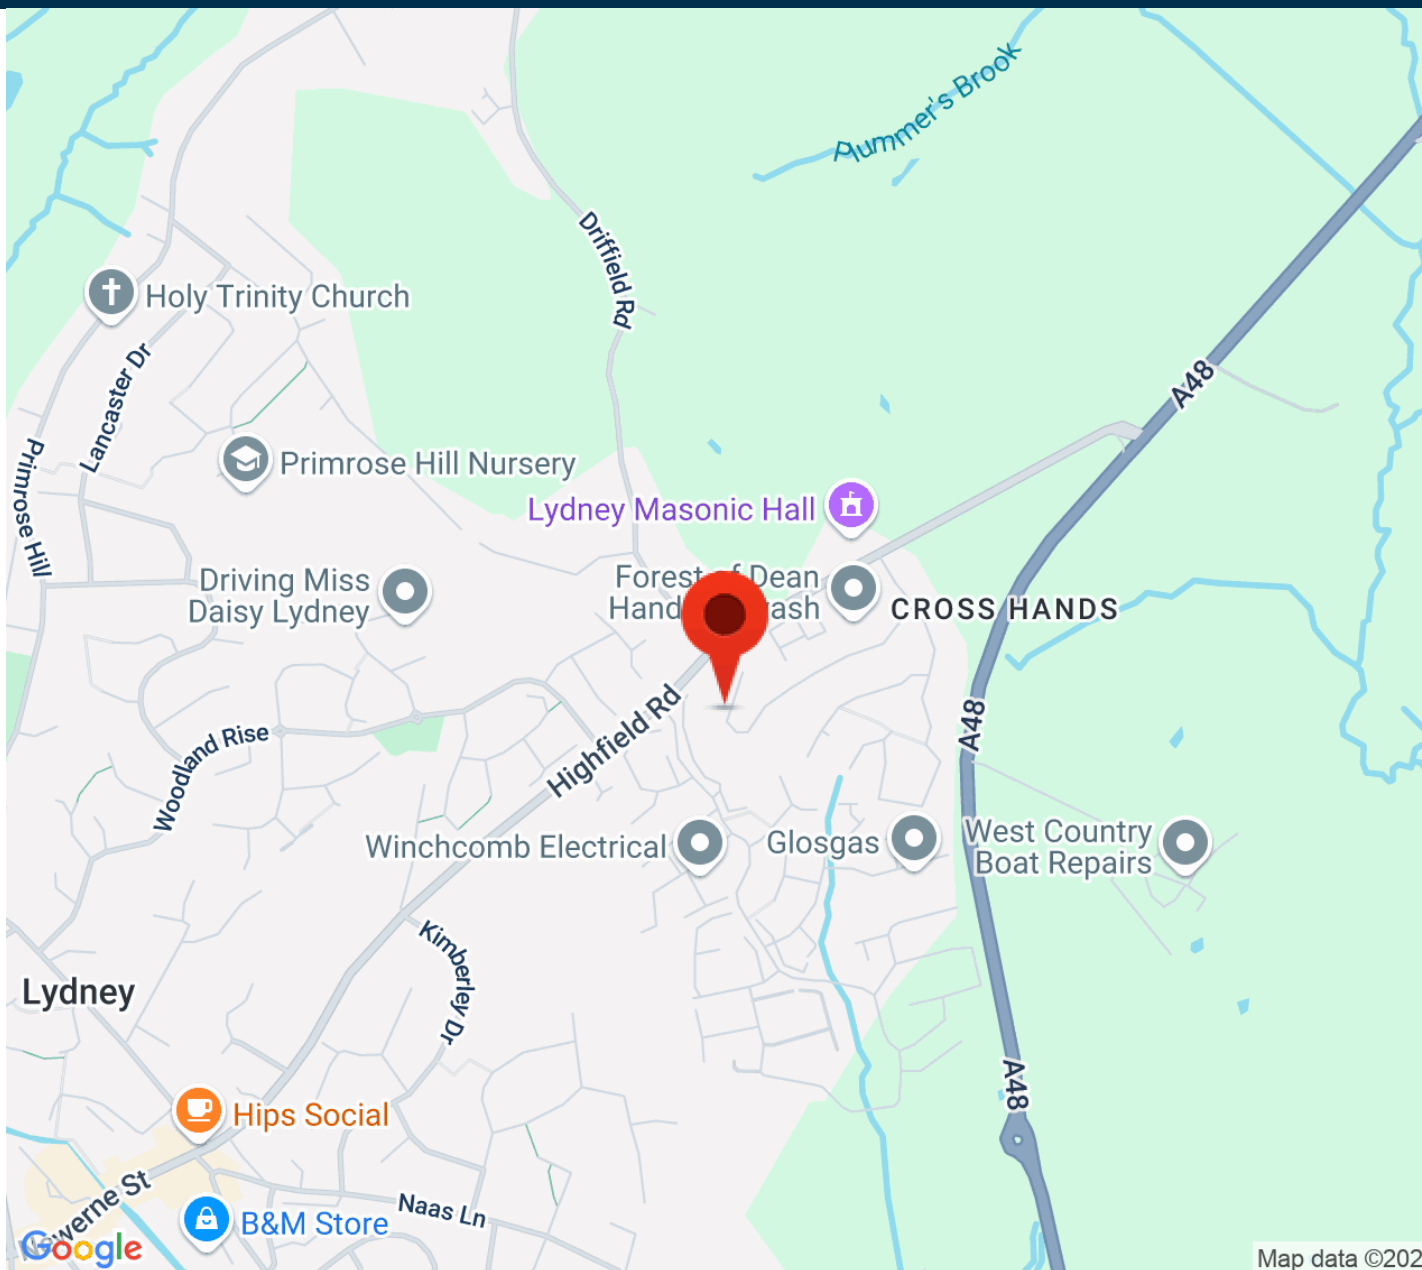

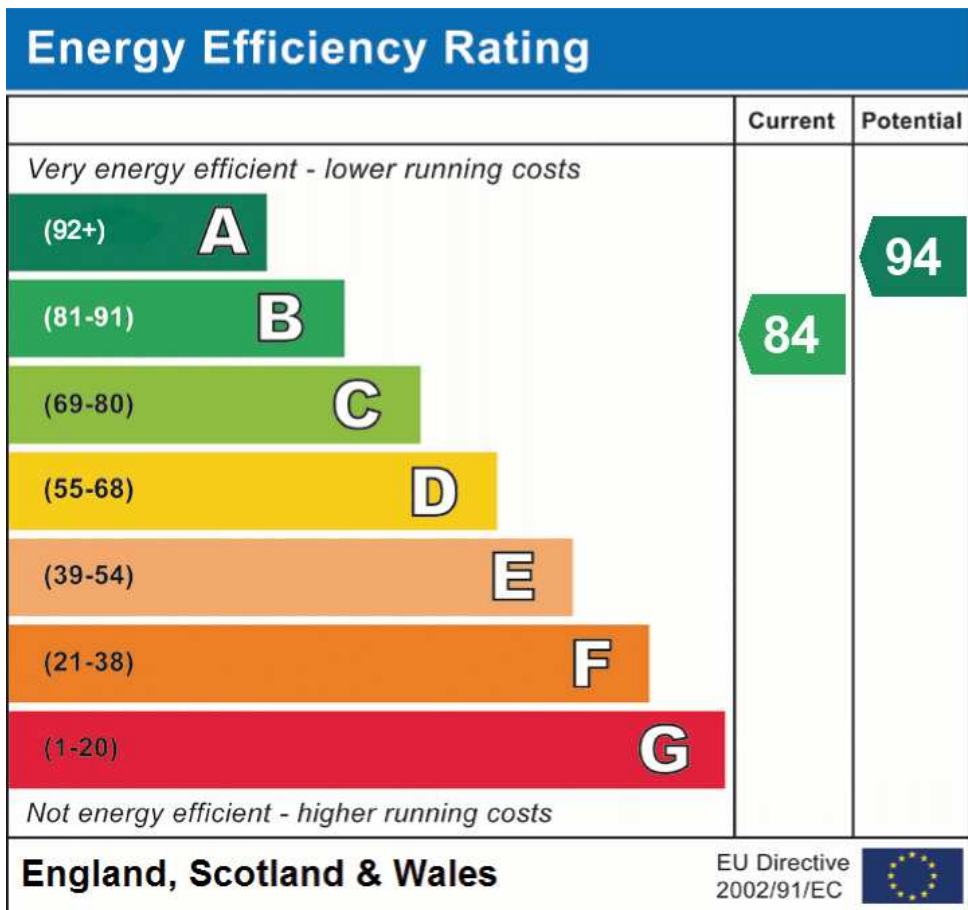

Please Scan the QR for more details.



Address: Highbrook Way, Lydney, Gloucestershire, GL15 4BY