



wnproperties.co.uk



Chelmsford Road, Shenfield

Ideally situated, this one bedroom retirement apartment is close to the centre of Shenfield for local shops as well as public transport facilities including the mainline railway station for easy access to London. The apartment is located on the first floor with lift to all levels, security entry phone and 24 hour emergency pull cord. There is also a communal residents lounge, laundry room, gardens and shared parking area via a permit system. The accommodation comprises; entrance hall with built in storage cupboard, lounge/diner leading to kitchen, bedroom with built in wardrobes and modern shower room. EPC B.

£185,000

WN
PROPERTIES

Entrance Hall

Built in storage cupboard and doors to:

Lounge/Diner 16' 3" x 11' 11" (4.95m x 3.63m)

Spacious room with freestanding feature fire surround. Electric wall mounted heater, double glazed window to rear over looking communal garden and open to;

Kitchen 6' 10" max x 6' 5" (2.08m x 1.95m)

Range of wall and base fitted units, stainless steel sink with drainer and laminated work surfaces. Freestanding double oven and hob with cooker hood above, freestanding fridge/freezer and part tiled walls.

Bedroom 13' 0" to rear of wardrobes x 9' 8" (3.96m x 2.94m)

Bespoke fitted wardrobes, side table and chest of drawers. Electric wall mounted heater and double glazed window to rear looking over the communal garden.

Shower Room

Modern shower room with large shower cubicle and electric shower. Vanity wash hand basin with mixer tap and storage cupboard below. Close coupled WC, heated towel rail, wall mounted lighted mirror tiled walls and wood style flooring.


Communal Facilities

A security entrance door leads to the reception hall with lift and stairs to all floors. There is also a communal residents lounge and laundry room as well as communal gardens and residents permit parking area.

Agents Note

- Lease remaining is 88 years.
- Service charge from 1st March 2022 – 31 August 2022 £1,677.11.
- Ground rent £183.14 per half year.




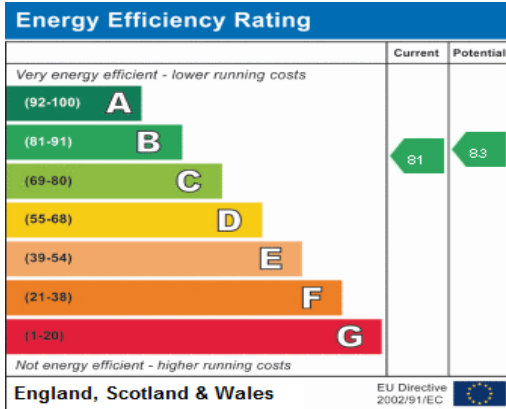

148 Hutton Road
Shenfield
Essex CM15 8NL

01277 225191

admin@wnproperties.co.uk
wnproperties.co.uk

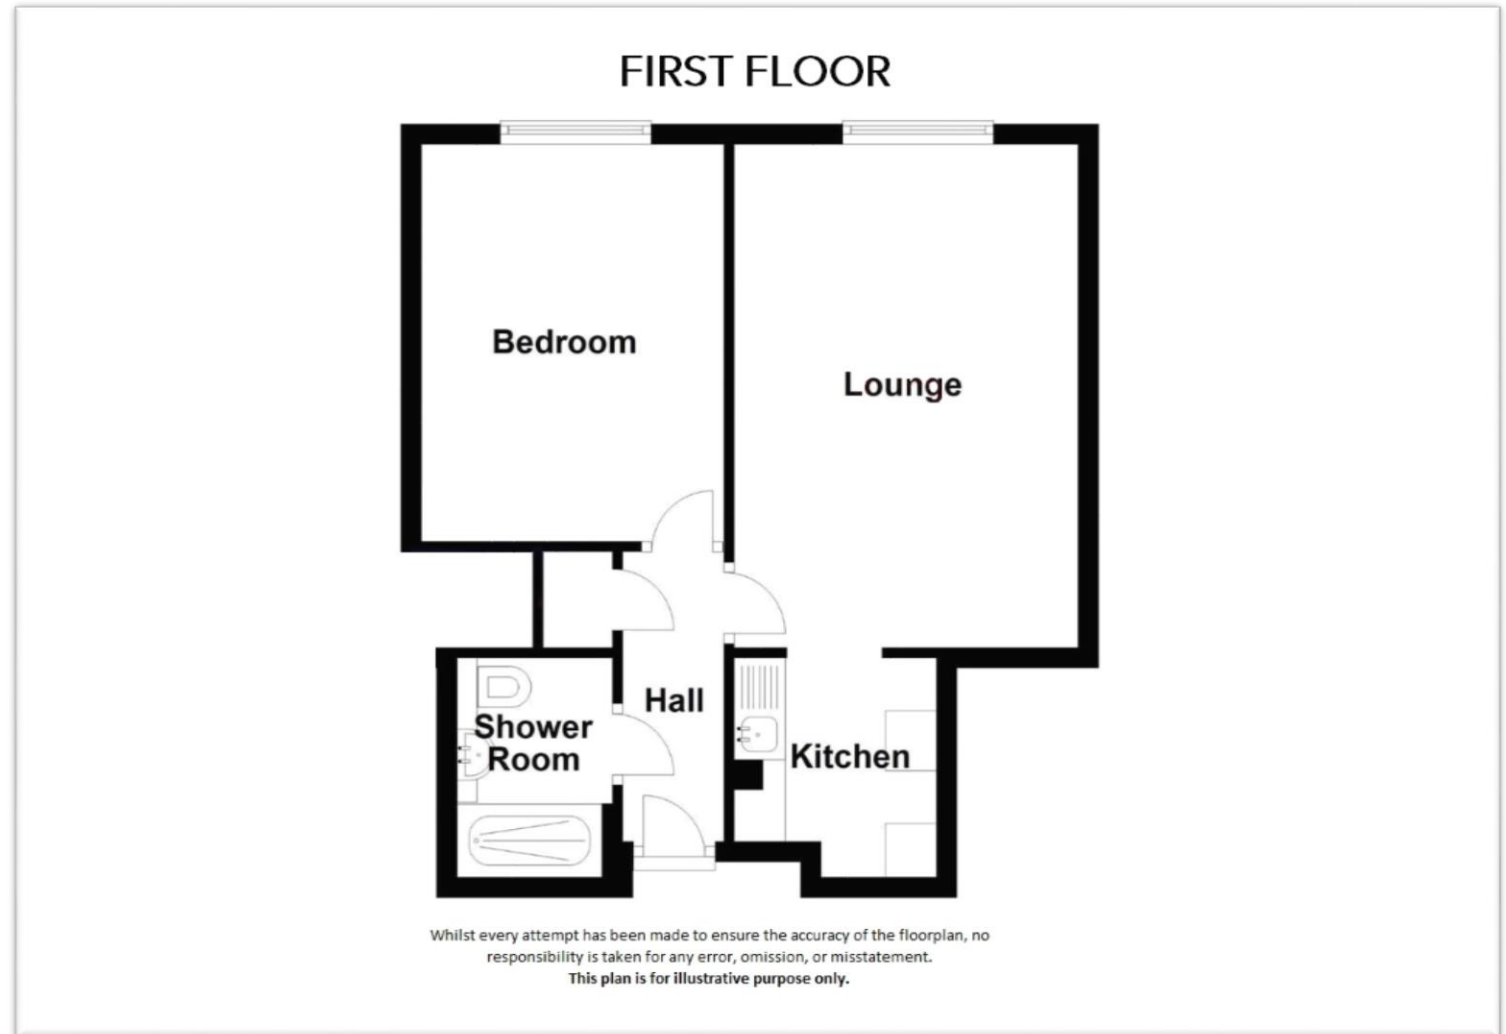

Every effort has been made to ensure the accuracy of these particulars that have been prepared in good faith in conjunction with the vendor and they cannot be guaranteed and should not form part of any offer or contract. We have not checked the existence of relevant permissions, legal ownership, fixtures, fittings and appliances are in working order or fit for purpose. Photographs are for general information and it cannot be inferred that any items shown are included in the sale or within the ownership of the seller and therefore must be verified by your legal representative. No assumptions can be made from any description or image, relating to the type of construction or structural condition. All measurements are approximate, and any drawings or floorplans provided are for general guidance and are not to scale. Consumer Protection from Unfair Trading Regulations 2008 and the Business Protection from Misleading Marketing Regulations 2008.