



Ardleigh Court, Shenfield

Ardleigh Court Shenfield

£399,000

A spacious 860 sq ft (82 sq metre) two bedroom ground floor apartment recently refurbished with the benefit of a private rear garden. Located close to Shenfield Broadway, perfect for London commuting with fast and frequent mainline railway services, including the Elizabeth Line for the West End and Heathrow Airport beyond. A communal hallway with security entry leads to the property that comprises; spacious hallway with built in storage cupboards, dual aspect front to rear lounge leading to a re-fitted kitchen with appliances, two double bedrooms with fitted wardrobes and separate bathroom/WC. A private rear garden with gated access leads to communal gardens, refuse storage areas and parking area with two permits for communal parking. The property is offered for sale with no onward chain. EPC C.



Communal Entrance Hall

Security entry system. Entrance door to communal entrance hall. Door to;

Entrance Hall

Two built in cupboards and doors to;

Lounge/Diner 25' 2" x 12' 7" (7.66m x 3.83m)

Bright and spacious dual aspect room with French doors to front and rear

leading to a small private garden at the rear. Open plan access to;

Kitchen 9' 0" x 8' 2" (2.74m x 2.49m) max.

Re-fitted with grey coloured base and wall mounted cupboards with contrasting work surfaces Inset oven and ceramic hob with stainless steel extractor fan above.

Integrated washing machine, fridge/freezer and dishwasher. Matching cupboard housing gas fired boiler. Window to front.



Bedroom One 13' 3" x 12' 1" (4.04m x 3.68m) to front of wardrobe.

Fitted wardrobes with grey coloured panelled sliding doors and window to rear.

Bedroom Two 12' 10" x 10' 1" (3.91m x 3.07m)

Window to rear and fitted wardrobes with grey coloured sliding doors. Further built in storage cupboard and window to rear.

Bathroom

White suite comprising; bath with shower over and fitted shower screen, WC. and pedestal wash hand basin. Tiled walls and window to side aspect.

Externally

Private garden area with trellis fencing and gate leading to communal gardens. Refuse storage area and communal residents parking with two parking permits included with this property.

Agents Note

Tenure - Leasehold New 125 year lease from 2024. Ground Rent - Peppercorn Service Charge - £1,276.04 for the year, charged at £319.01 quarterly.






Score	Energy rating	Current	Potential
92+	A		
81-91	B		81 B
69-80	C	76 C	
55-68	D		
39-54	E		
21-38	F		
1-20	G		

Council Tax Band D

148 Hutton Road
Shenfield
Essex CM15 8NL

01277 225191

admin@wnproperties.co.uk
wnproperties.co.uk

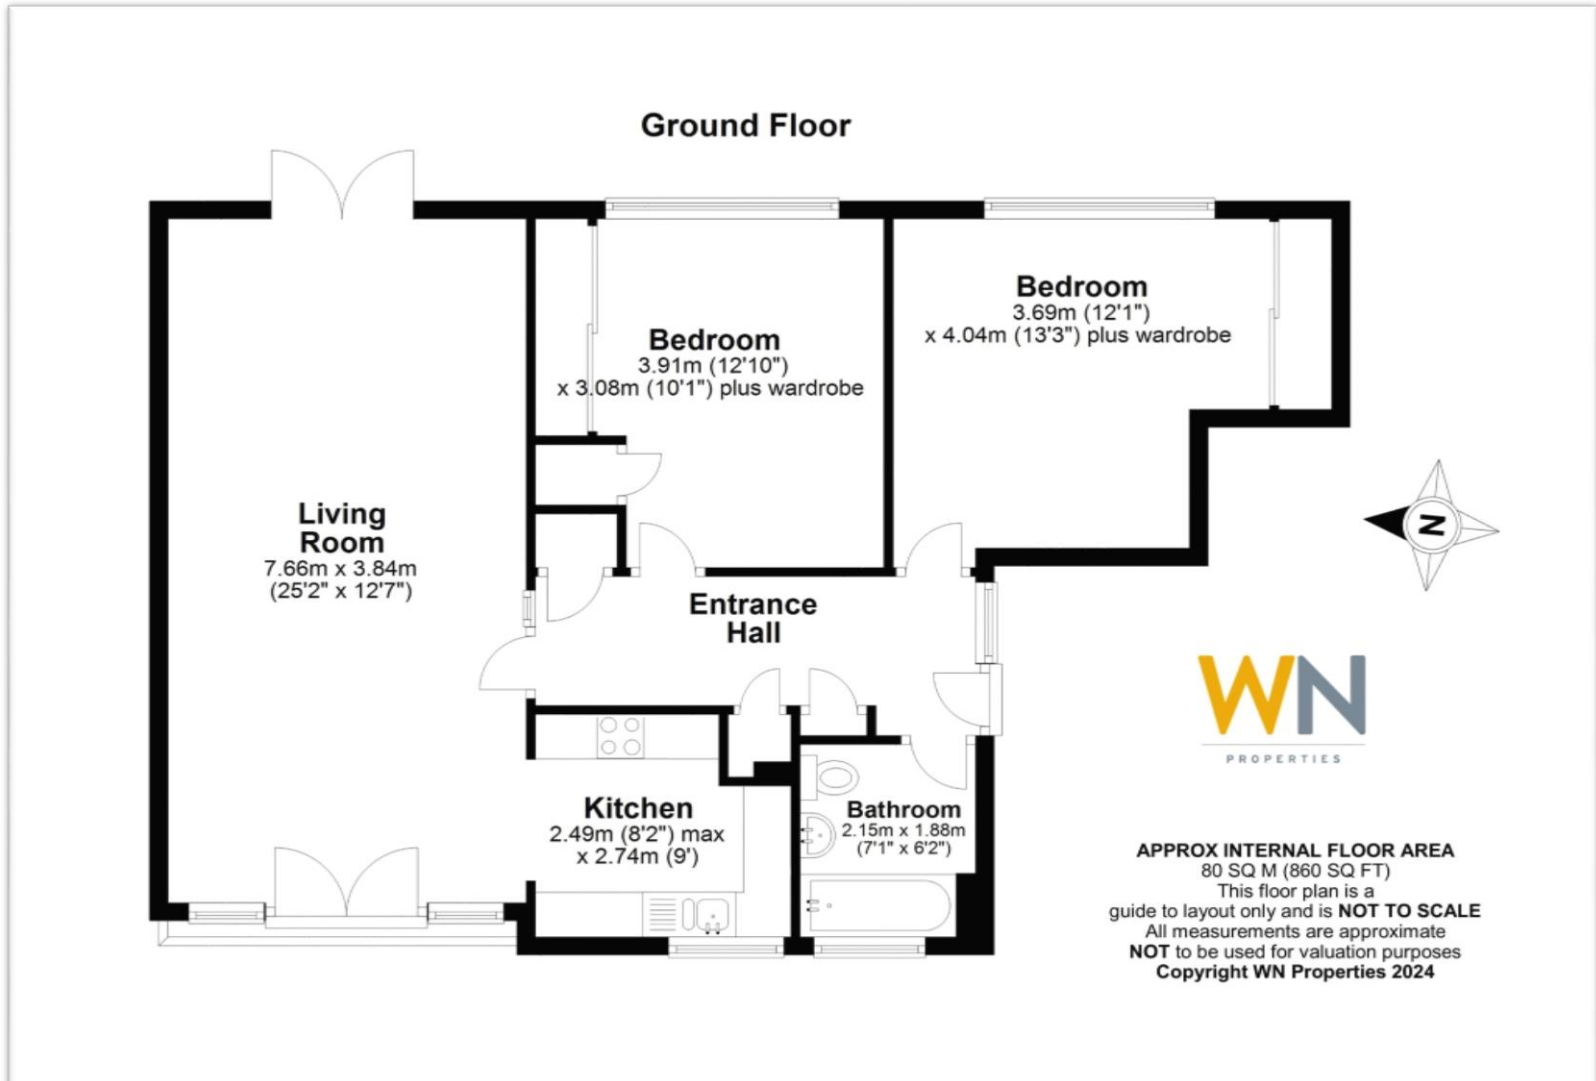

Every effort has been made to ensure the complete accuracy of these particulars, however they cannot be guaranteed. Always check before agreeing to purchase. This includes checking on the existence of relevant permissions, fixtures, fittings and appliances which have not been tested by WN Properties and there is no guarantee that they are in working order or fit for purpose. Photographs are for general information and it cannot be inferred that any items shown are included in the sale or within the ownership of the seller and therefore must be verified by your legal representative. No assumptions can be made from any description or image, relating to the type of construction, structural condition or the surroundings of the property. All measurements are approximate and any drawings/floorplans provided are for general guidance and are not to scale. WN Properties recommend ancillary service providers from time to time to assist you with your purchase. You are not under any obligation to use the services of any of the recommended providers, though should you accept our recommendation the provider may pay us a Referral Fee. The Referral Fee is separate from your obligation to pay your fees or commission.