



York Road, Shenfield

York Road Shenfield

£1,175,000

Representing an excellent opportunity for family living in a desirable location, this deceptively spacious four-bedroom detached family house is ideally situated adjacent to Shenfield Broadway which offers a vast array of shops, restaurants and bars. The mainline station is nearby, providing a fast and frequent service to London, including the Elizabeth Line, which connects to the West End and Heathrow Airport beyond. The property is also conveniently located near local schools, including St Mary's Primary School (subject to acceptance). The accommodation comprises a large open-plan kitchen/living/dining room, store room/larder, utility room, cloakroom, study, and a separate sitting room. On the first floor, two of the bedrooms feature en-suites, and there is also a family bathroom. The front garden provides multiple off-street parking spaces whilst the rear garden enjoys a southerly aspect and measures



approximately 70' (21.94 m). At the end of the garden, there is a large brick-built garden room currently used as a games room that could also make an ideal home office for hybrid workers. The garden also boasts a splendid pergola with side screens and outdoor heating, a perfect space for entertaining or relaxing. EPC Rating: C.



Entrance Hall

Cloakroom

Study 11' 1" x 8' 1" (3.38m x 2.46m)

Sitting Room 13' 0" x 10' 0" (3.96m x 3.05m)

Kitchen/Living/Dining Room 26' 0" x 23' 1" (7.92m x 7.03m) *max.*

Utility Room 8' 1" x 5' 1" (2.46m x 1.55m)

Store Room/Larder 9' 1" x 7' 0" (2.77m x 2.13m)

Master Bedroom 13' 0" x 12' 10" (3.96m x 3.91m) *to rear of wardrobes.*

En-suite Shower

Bedroom Two 11' 4" x 11' 1" (3.45m x 3.38m) *into dormer.*

En-suite Bathroom

Bedroom Three 11' 11" x 11' 8" (3.63m x 3.55m)

Bedroom Four 11' 8" x 10' 0" (3.55m x 3.05m)

Family Bathroom

Games Room/Garden Room 21' 8" x 11' 4" (6.60m x 3.45m)















Energy Efficiency Rating

	Current	Potential
Very energy efficient - lower running costs		
(92+) A		83
(81-91) B		
(69-80) C		
(55-68) D		
(39-54) E		
(21-38) F		
(1-20) G		
Not energy efficient - higher running costs		
England & Wales	EU Directive 2002/91/EC	

WWW.EPC4U.COM

Council Tax Band F

148 Hutton Road


Shenfield

Essex CM15 8NL

01277 225191

admin@wnproperties.co.uk

wnproperties.co.uk

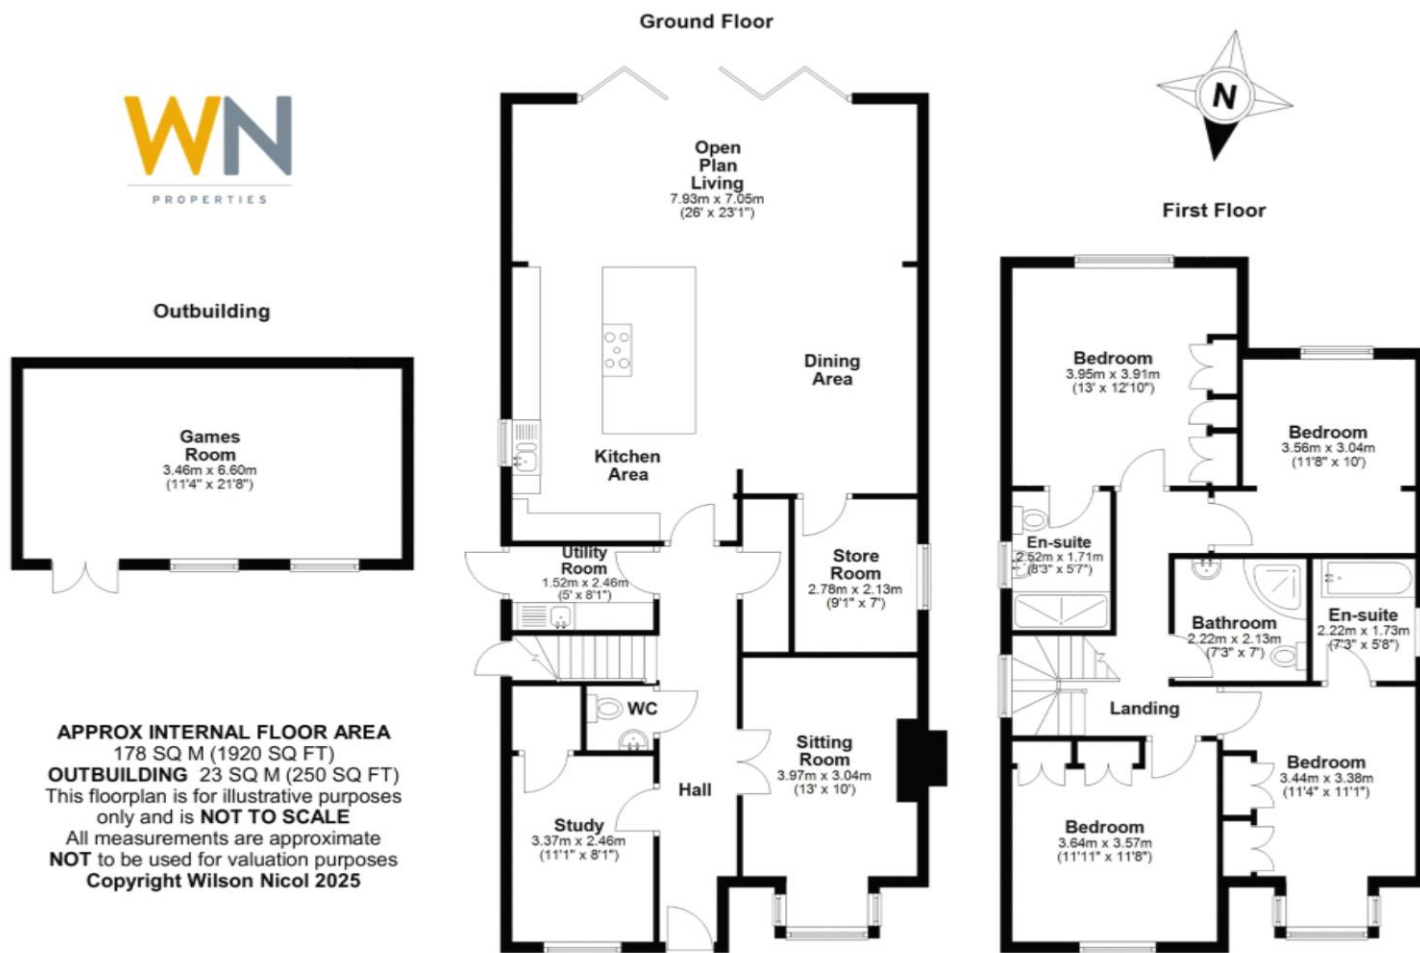

Every effort has been made to ensure the complete accuracy of these particulars, however they cannot be guaranteed. Always check before agreeing to purchase. This includes checking on the existence of relevant permissions, fixtures, fittings and appliances which have not been tested by WN Properties and there is no guarantee that they are in working order or fit for purpose. Photographs are for general information and it cannot be inferred that any items shown are included in the sale or within the ownership of the seller and therefore must be verified by your legal representative. No assumptions can be made from any description or image, relating to the type of construction, structural condition or the surroundings of the property. All measurements are approximate and any drawings/floorplans provided are for general guidance and are not to scale. WN Properties recommend ancillary service providers from time to time to assist you with your purchase. You are not under any obligation to use the services of any of the recommended providers, though should you accept our recommendation the provider may pay us a Referral Fee. The Referral Fee is separate from your obligation to pay your fees or commission.