



Kingsley Road, Hutton

Kingsley Road, Hutton

£1,599,950

Standing in an enviable 0.27 of an acre plot (STLS) this stunning bespoke designed family house spans an impressive 3,400 sq.ft. and is constructed by award winning, Wickford Development Company Ltd, voted NHBC best small builder in the UK from 2020 to 2023. The property is nestled in a tranquil location close to open countryside just one mile from Shenfield mainline Railway Station with it's fast and frequent rail service to London, including the Elizabeth Line. This exceptional home showcases craftsmanship and quality with traditional building methods, generously proportioned rooms enhanced by high-quality fixtures and fittings. At the heart of the home is a beautiful Burbidge painted Oak shaker style and kitchen, complete with Statuario Gold quartz worktops and splashbacks. It features state-of-the-art integrated Bosch appliances, including a Bertazzoni range cooker, along with a bespoke built-in cooker hood. A roof lantern illuminates the space and bifold doors open seamlessly to reveal the landscaped rear garden. To the ground floor, you will also find a spacious lounge, study utility room and cloakroom, along with ample storage, including dedicated M&E communications cupboards. An elegant oak staircase leads to the first-floor landing, where you will discover a luxurious master bedroom. This expansive room boasts a Juliet balcony overlooking the garden and a sizable ensuite shower room equipped with a walk-in shower and dual wash basins. The first floor accommodates three additional well-appointed bedrooms with bedroom two featuring its own en-suite shower room. Completing this level is a tastefully designed tiled family



bathroom. An oak staircase from the landing leads to the fifth bedroom with an adjacent bathroom. External finishes reflect thoughtful design choices, including porcelain tiling for the patio and pathways, along with a tegula block driveway. The Hormann garage door can be conveniently operated via remote control. The rear garden is private and unoverlooked, enriched with an array of trees and shrubs. It features a formal lawn that extends to a mature meadow garden, stretching over 60m (195 ft) from the kitchen's bifold doors. The high-quality finishes throughout include solid oak internal doors and intricate oak detailing to the staircase. The ground floor benefits from underfloor heating with temperature-controlled zones. Bathrooms and en-suites showcase Aqualisa shower controls paired with Roca sanitaryware, further enhanced by porcelain tiles and Tarkett linoleum flooring. The property is designed for contemporary living and is well-connected with Cat 6 data cabling throughout and a comprehensive security system, including 4K 8-megapixel cameras. A Myenergi Zappi electric vehicle charger adds to the modern conveniences, making this residence a perfect blend of luxury, functionality and security, accompanied by a 10-Year NHBC warranty. Local schools, including St Martins secondary school (subject to acceptance), are situated nearby. EPC energy rating B.

Entrance Hall

Cloakroom

Living Room 16' 5" x 15' 6" (5.00m x 4.72m)

Study 9' 6" x 9' 2" (2.89m x 2.79m)

Kitchen/Dining/Family Room 32' 10" x 19' 0" (10.00m x 5.79m)

Utility Room 9' 10" x 8' 10" (2.99m x 2.69m)

Garage

Master Bedroom 21' 4" into door recess x 15' 9" (6.50m x 4.80m)

En-suite Bathroom 8' 10" x 6' 5" (2.69m x 1.95m)

Bedroom Two 15' 5" x 14' 11" (4.70m x 4.54m)

En-suite Shower

Bedroom Three 17' 1" maximum x 12' 2" (5.20m x 3.71m)

Bedroom Four 13' 10" into door recess x 10' 1" (4.21m x 3.07m)

Family Bathroom

Second Floor Bedroom Five 15' 6" x 12' 10" into eaves (4.72m x 3.91m)

Bathroom 9' 2" x 6' 9" into eaves (2.79m x 2.06m)

Store Room 9' 2" x 4' 5" (2.79m x 1.35m)















Energy Efficiency Rating

	Current	Potential
Very energy efficient - lower running costs		
(92+) A		
(81-91) B	87	91
(69-80) C		
(55-68) D		
(39-54) E		
(21-38) F		
(1-20) G		
Not energy efficient - higher running costs		
England & Wales	EU Directive 2002/91/EC 	

WWW.EPC4U.COM

Council Tax Band H


148 Hutton Road
Shenfield

Essex CM15 8NL

01277 225191

admin@wnproperties.co.uk

wnproperties.co.uk

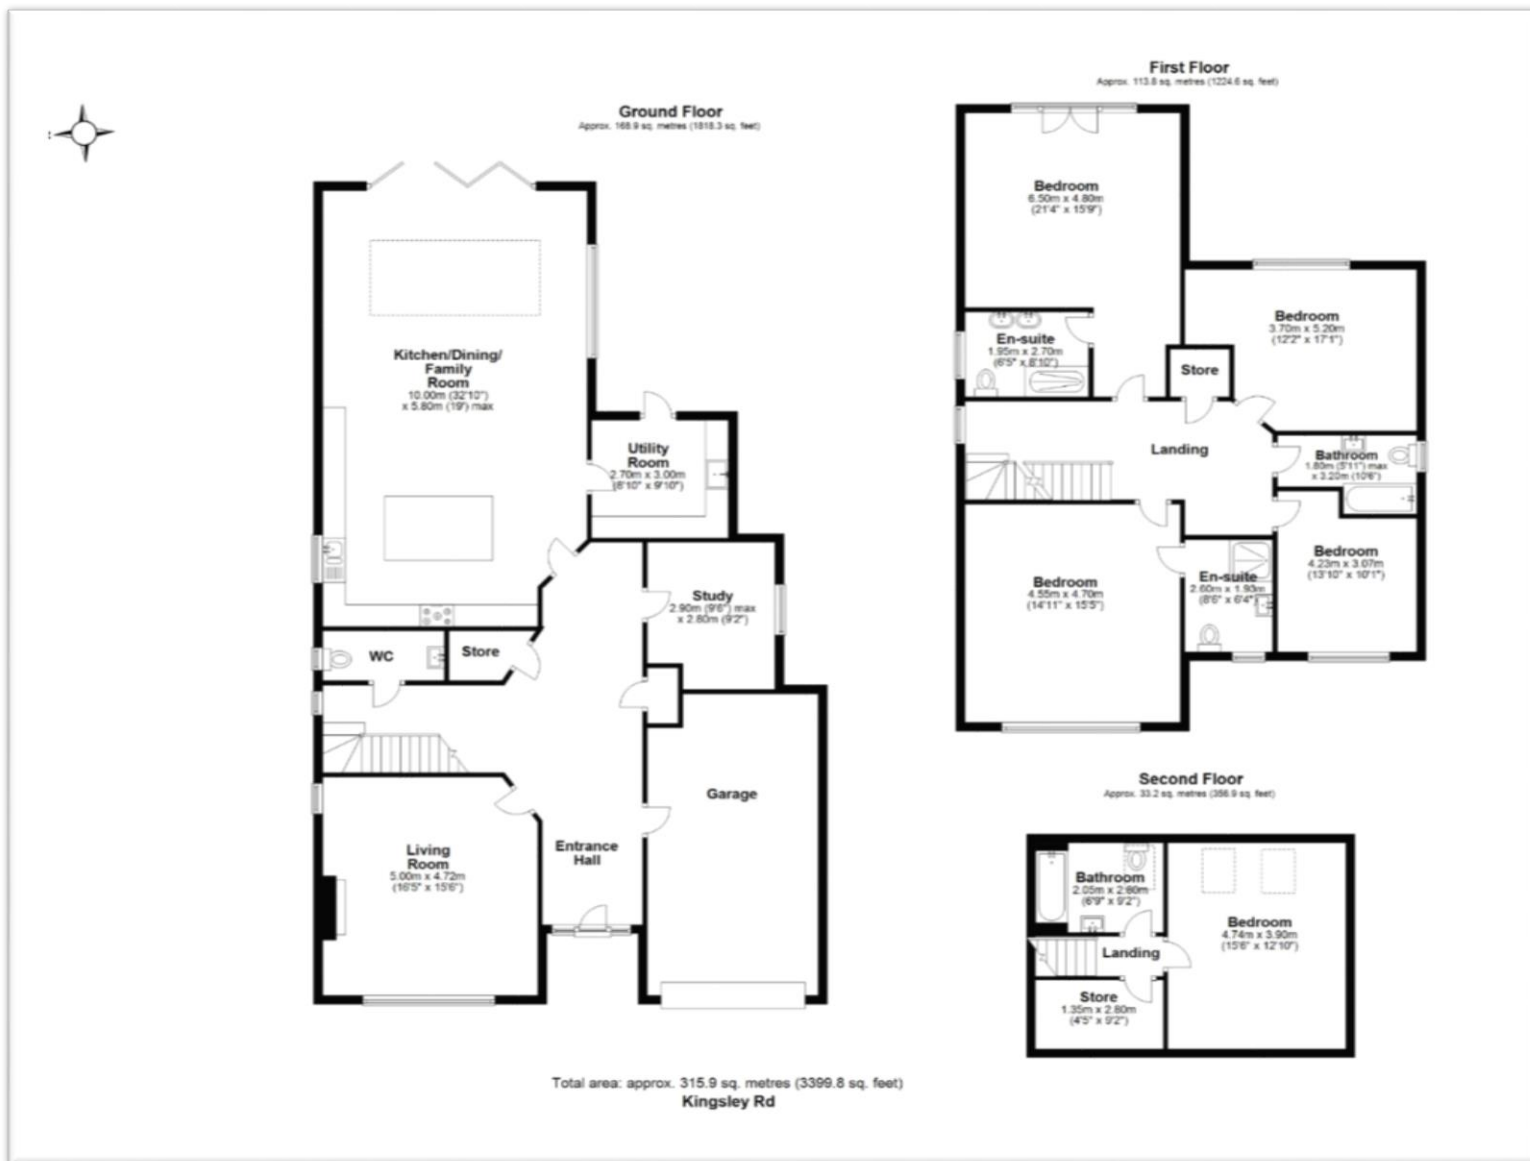

Every effort has been made to ensure the complete accuracy of these particulars, however they cannot be guaranteed. Always check before agreeing to purchase. This includes checking on the existence of relevant permissions, services/utilities, fixtures, fittings and appliances which have not been tested by WN Properties and there is no guarantee that they are in working order or fit for purpose. Photographs are for general information and it cannot be inferred that any items shown are included in the sale or within the ownership of the seller and therefore must be verified by your legal representative. No assumptions can be made from any description or image, relating to the type of construction, structural condition or the surroundings of the property. All measurements are approximate and any drawings/floorplans provided are for general guidance and are not to scale. WN Properties recommend ancillary service providers from time to time to assist you with your purchase. You are not under any obligation to use the services of any of the recommended providers, though should you accept our recommendation the provider may pay us a Referral Fee. The Referral Fee is separate from your obligation to pay your fees or commission.