



Priests Lane, Shenfield

Priests Lane Shenfield

Guide Price £1,450,000

This is a rare opportunity to acquire a fine Edwardian home. This elegant, recently refurbished four-bedroom Edwardian residence has been well maintained. It is perfectly positioned for Shenfield Broadway and its mainline station with direct links to London. The property exudes character, retaining many original period features such as high ceilings, ornate cornicing, and feature fireplaces, whilst benefitting from sympathetic modern enhancements that make it an ideal family home. Upon entering, a spacious reception hall sets the tone, leading to a beautifully proportioned sitting room with a large original bay window that opens onto the gardens via French doors. The ground floor further provides a versatile study area, a cloakroom, and a charming family room. To the rear, the kitchen/breakfast room, fitted with integrated appliances, overlooks the landscaped garden and is complemented by a separate utility room. Upstairs, there are



four generous bedrooms, two of which are en suite, in addition to a well-appointed family bathroom. The rear garden extends to approximately 135ft (41.12m) maximum depth (STLS), designed as a mature cottage-style garden with established planting, lawn, and a dedicated area for growing vegetables complete with fruit trees, a shed, and a greenhouse. A particular feature is the detached red brick outbuilding, benefitting from full-height windows, LVT flooring with underfloor heating, a fitted kitchen area, and shower room with WC. The property combines timeless architecture with practical family living for a warm and appealing home. EPC D.

Entrance Hall

Cloakroom

Study Area/Lobby 6' 9" x 6' 5" (2.06m x 1.95m)

Sitting Room 15' 0" into bay window x 15' 0" (4.57m x 4.57m)

Dining Room 14' 1" x 12' 9" (4.29m x 3.88m) plus window recess.

Family Room 14' 0" x 10' 0" (4.26m x 3.05m)

Kitchen/Breakfast Room 18' 7" x 13' 0" (5.66m x 3.96m)

Utility Room 8' 3" x 5' 5" (2.51m x 1.65m)

First Floor Landing

Bedroom One 15' 0" x 12' 0" (4.57m x 3.65m)

En-suite Bathroom

Bedroom Two 14' 6" x 11' 9" (4.42m x 3.58m)

En-suite Shower

Bedroom Three 14' 2" x 12' 9" (4.31m x 3.88m)

Bedroom Four 14' 0" x 10' 0" (4.26m x 3.05m)

Family Bathroom

Rear Garden 135' (41.12m) maximum depth.















Energy Efficiency Rating		Current	Potential
Very energy efficient - lower running costs			
(92+)	A		
(81-91)	B		
(69-80)	C		
(55-68)	D	63	76
(39-54)	E		
(21-38)	F		
(1-20)	G		
Not energy efficient - higher running costs			
England & Wales		EU Directive 2002/91/EC	


WWW.EPC4U.COM

Council Tax Band

148 Hutton Road
Shenfield
Essex CM15 8NL

01277 225191

admin@wnproperties.co.uk
wnproperties.co.uk

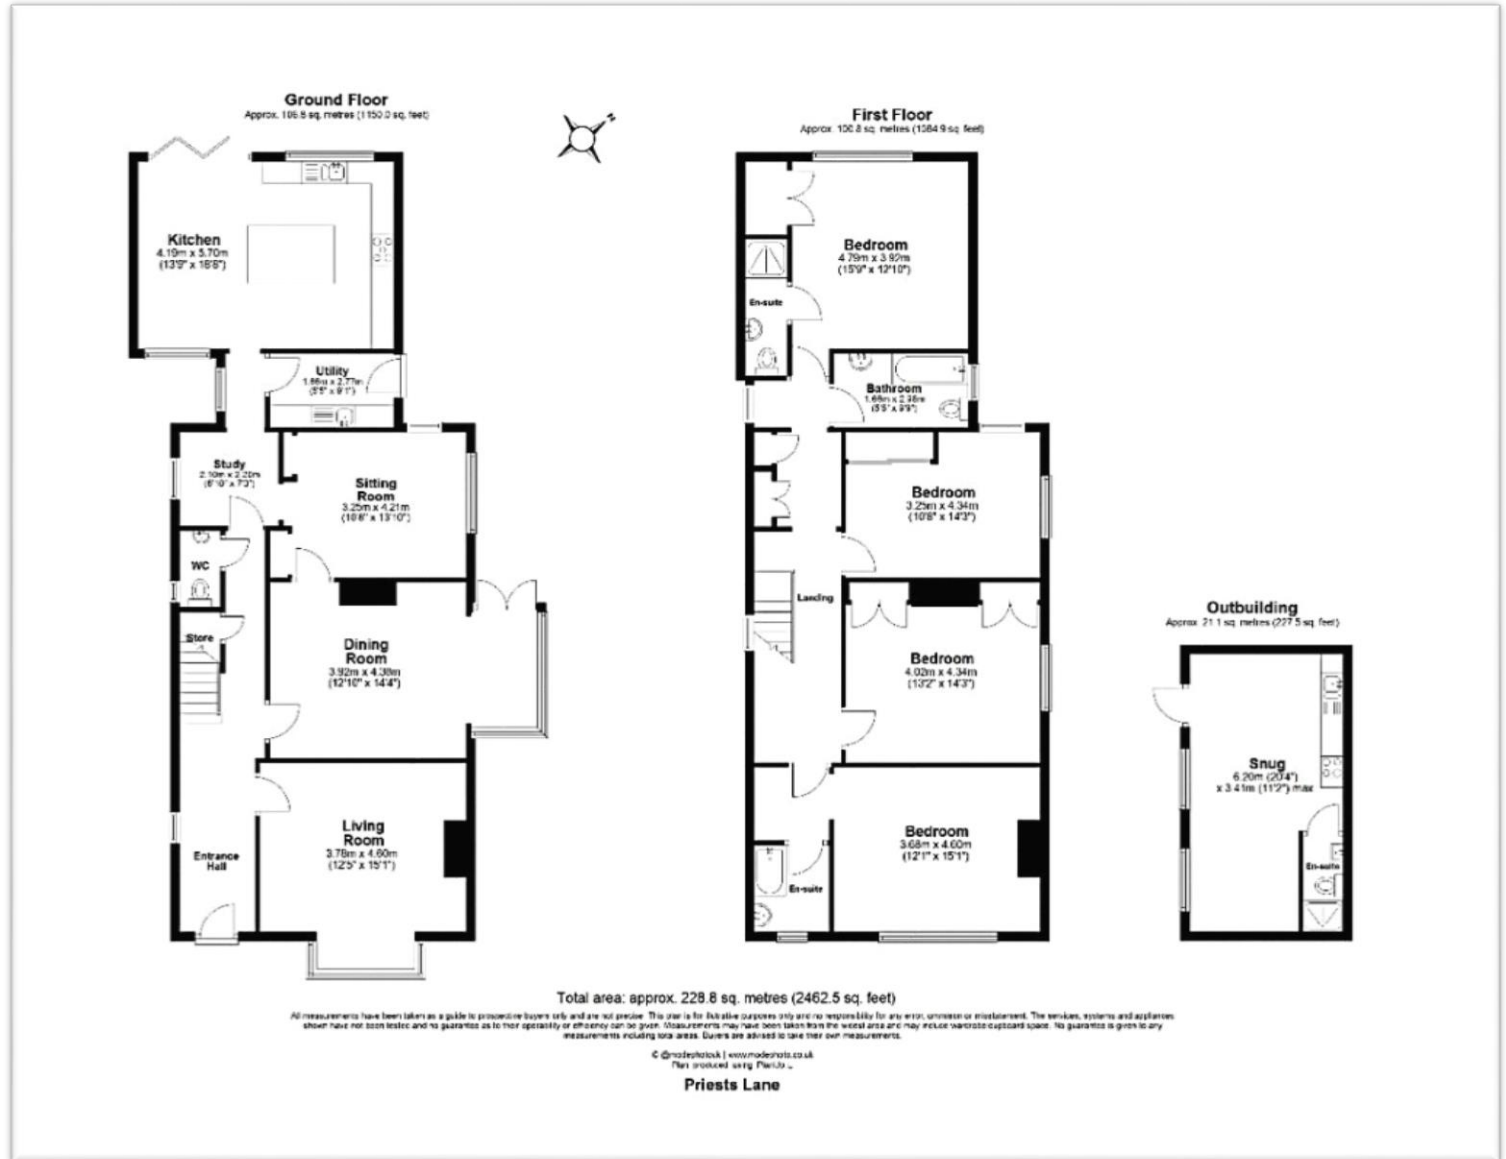

Every effort has been made to ensure the complete accuracy of these particulars, however they cannot be guaranteed. Always check before agreeing to purchase. This includes checking on the existence of relevant permissions, services/utilities, fixtures, fittings and appliances which have not been tested by WN Properties and there is no guarantee that they are in working order or fit for purpose. Photographs are for general information and it cannot be inferred that any items shown are included in the sale or within the ownership of the seller and therefore must be verified by your legal representative. No assumptions can be made from any description or image, relating to the type of construction, structural condition or the surroundings of the property. All measurements are approximate and any drawings/floorplans provided are for general guidance and are not to scale. WN Properties recommend ancillary service providers from time to time to assist you with your purchase. You are not under any obligation to use the services of any of the recommended providers, though should you accept our recommendation the provider may pay us a Referral Fee. The Referral Fee is separate from your obligation to pay your fees or commission.