



Alexander Lane, Shenfield

Alexander Lane Shenfield

Guide Price £875,000 - £900,000

GUIDE PRICE £875,000 – £900,000. Situated on a well-regarded residential road in Shenfield, this attractive four-bedroom detached family home provides generous living accommodation, practical features, and excellent access to nearby amenities. Shenfield Mainline Station and the popular shopping Broadway are only 0.5 miles away, offering straightforward transport links and a variety of local services. The property is also located within the catchment area for several highly regarded schools, subject to acceptance. Upon entering the property, the hallway leads to a separate dining room positioned at the front of the house, creating an ideal space for family meals or entertaining. The well-proportioned living room sits at the centre of the home and flows through to the kitchen and breakfast room, which offers plenty of room for day-to-day family life. A utility room, ground floor WC, and a dedicated study provide further convenience, while the integral garage offers secure parking or storage. The first floor comprises four well-sized bedrooms. The main bedroom benefits from its own



dressing area and en-suite shower room, delivering a private and comfortable space. A family bathroom and open landing complete the upper level. The rear garden is neatly maintained and provides an inviting area for outdoor dining, children's play, or gardening. A particular advantage of this property is the detached garden studio, which includes its own WC. This space is highly adaptable and could be used as a home office, hobby room, studio, or guest accommodation. The driveway at the front of the property provides off-street parking for multiple vehicles. This property represents an excellent opportunity for families seeking space, comfort and convenience in a desirable Shenfield location. Viewings are strongly encouraged. EPC D.

Entrance Hall

Dining Room 12' 5" x 11' 10" (3.78m x 3.60m)

Living Room 11' 8" x 11' 1" (3.55m x 3.38m)

Kitchen/Breakfast Room 19' 5" x 11' 2"
(5.91m x 3.40m)

Utility Room

Study 22' 7" x 5' 11" (6.88m x 1.80m)

Ground Floor WC

Bedroom One 11' 10" x 11' 8" (3.60m x 3.55m)

En-suite

Bedroom Two 11' 2" x 9' 8" (3.40m x 2.94m)

Dressing Room

Bedroom Three 11' 2" x 7' 4" (3.40m x 2.23m)

Bedroom Four 7' 8" x 7' 7" (2.34m x 2.31m)

Bathroom

Rear Garden

Garden Studio 17' 7" x 12' 6" (5.36m x 3.81m)

Garage 11' 10" x 10' 1" (3.60m x 3.07m)













Energy Efficiency Rating

	Current	Potential
Very energy efficient - lower running costs		
(92+) A		
(81-91) B		
(69-80) C		
(55-68) D		
(39-54) E		
(21-38) F		
(1-20) G		
Not energy efficient - higher running costs		
	67	83

England & Wales

EU Directive
2002/91/EC




WWW.EPC4U.COM

Council Tax Band F

148 Hutton Road
Shenfield
Essex CM15 8NL
01277 225191

admin@wnproperties.co.uk
wnproperties.co.uk

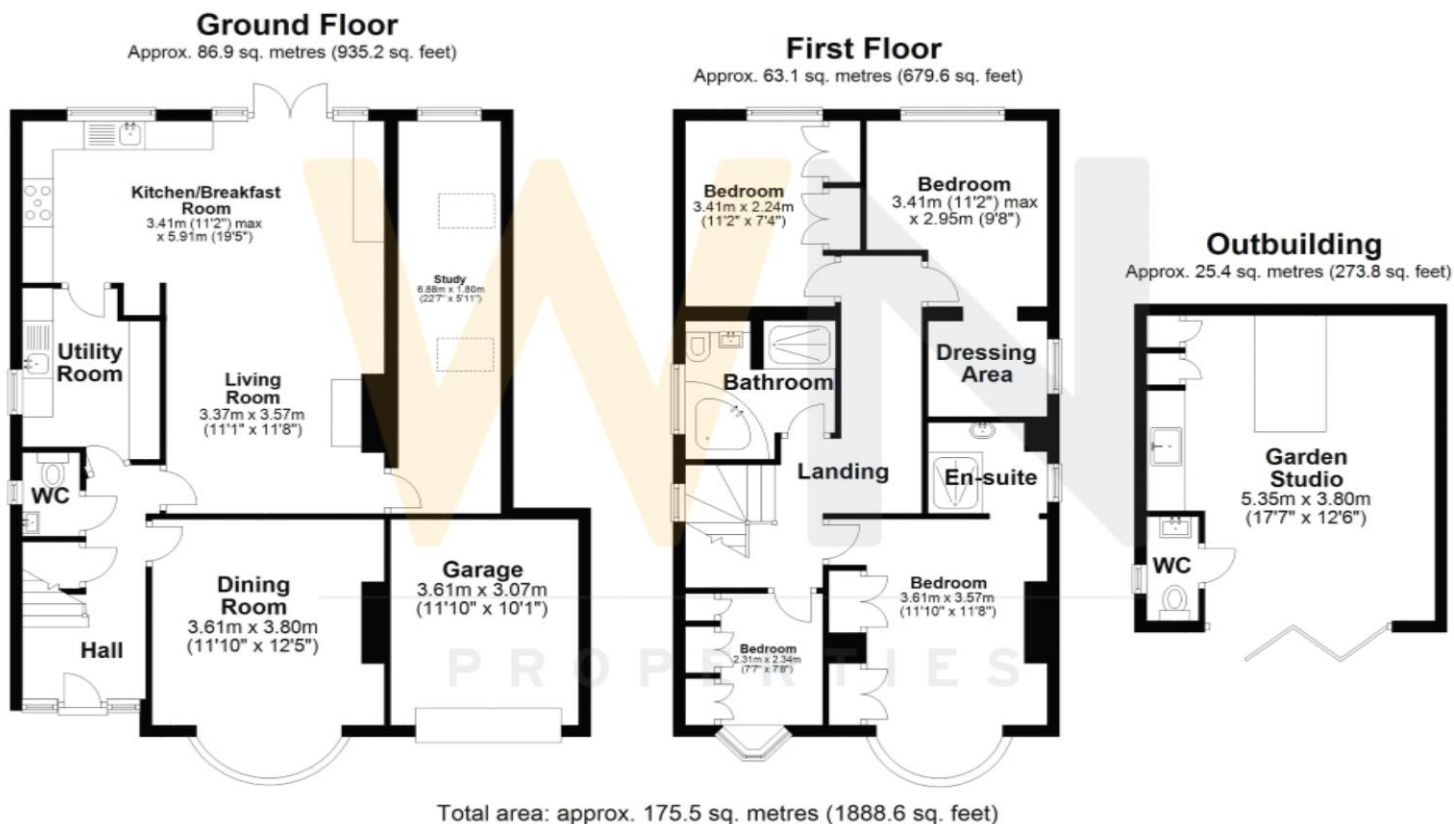

All measurements have been taken as a guide to prospective buyers only and are not precise. This plan is for illustrative purposes only and no responsibility for any error, omission or misstatement. The services, systems and appliances shown have not been tested and no guarantee as to their operability or efficiency can be given. Measurements may have been taken from the widest area and may include wardrobe/cupboard space. No guarantee is given to any measurements including total areas. Buyers are advised to take their own measurements.

© @modephoto.uk | www.modephoto.co.uk

Every effort has been made to ensure the complete accuracy of these particulars, however they cannot be guaranteed. Always check before agreeing to purchase. This includes checking on the existence of relevant permissions, services/utilities, fixtures, fittings and appliances which have not been tested by WN Properties and there is no guarantee that they are in working order or fit for purpose. Photographs are for general information and it cannot be inferred that any items shown are included in the sale or within the ownership of the seller and therefore must be verified by your legal representative. No assumptions can be made from any description or image, relating to the type of construction, structural condition or the surroundings of the property. All measurements are approximate and any drawings/floorplans provided are for general guidance and are not to scale. WN Properties recommend ancillary service providers from time to time to assist you with your purchase. You are not under any obligation to use the services of any of the recommended providers, though should you accept our recommendation the provider may pay us a Referral Fee. The Referral Fee is separate from your obligation to pay your fees or commission.