



# Denton Road

Twickenham, TW1

£6,000 per month  
(£1,384.62 per week)

An well present four bedroom family home located on a residential road in the heart of East Twickenham, just a short walk over Richmond Bridge to the town centre.

CHESTERTONS



# Denton Road

Twickenham, TW1

- A charming family home
- Four Bedrooms
- Three Bathrooms
- Under floor heating in part of the property
- Garden and roof terrace
- Unfurnished



An well present four bedroom family home located on a residential road in the heart of East Twickenham, just a short walk over Richmond Bridge to the town centre. The accommodation briefly comprises; a charming reception room at the front of the property with wooden flooring and bespoke shelving, an open plan kitchen dining room with underfloor heating and access to the additional reception room at the rear of the house as well as the utility room that can also be accessed from the hallway, a downstairs cloakroom and a decked garden to the rear of the property. Upstairs on the first floor you have three bedrooms with a walk in wardrobe in the principle bedroom as well as an en-suite and a modern family

---

**Minimum Term:** 12 months  
**Deposit Required:** 5 Weeks  
**Local Authority:** London Borough of Richmond upon Thames  
**Council Tax Band:** G  
**EPC Rating:** C  
**Unfurnished**

---

*Chestertons FSL Richmond Lettings*



23a Friars Stile Road  
Richmond  
Surrey  
TW10 6NH

[chestertons.co.uk](http://chestertons.co.uk)


# Denton Road

Approx. Gross Internal Area  
 188.73 Sq M - 2032 Sq Ft  
 (Excluding Eaves Storage)  
 Eaves Storage  
 19.26 Sq M - 207 Sq Ft


Key :  
 - - - - - Reduced headroom below 1.5m / 5'0"

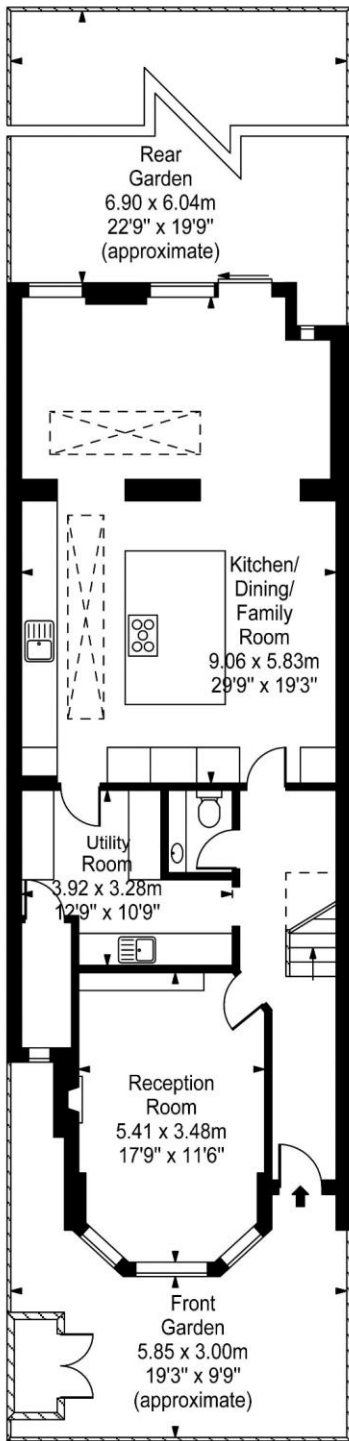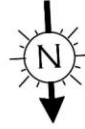

Ground Floor

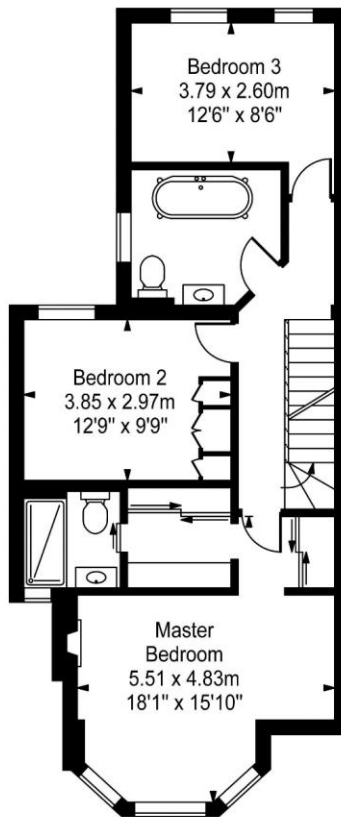

First Floor

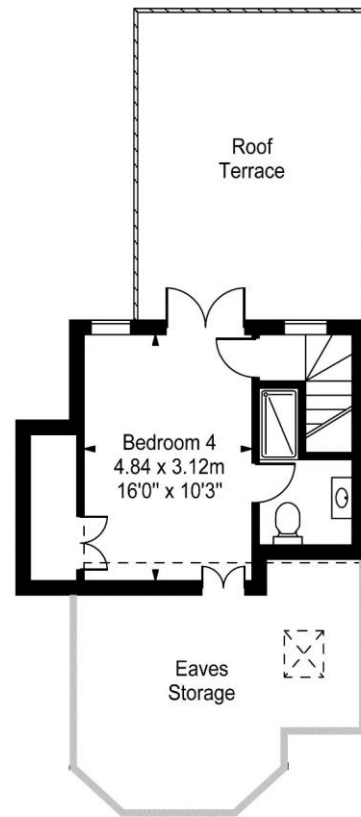

Second Floor

Every attempt is made to assure accuracy, however  
 measurements are approximate and for illustrative purposes only. Not to scale.  
 Floor plan by [www.frameworkphotos.co.uk](http://www.frameworkphotos.co.uk)

