



# St. Margarets Road

Twickenham, TW1

£3,950 per month  
(£911.54 per week)

A beautifully presented four bedroom house located a short walk from St Margaret's village comprising three double bedrooms, a further single bedroom and modern bathroom.

**CHESTERTONS**



# St. Margarets Road

Twickenham, TW1


- Unfurnished
- Period Property
- Large Living Space
- Rear Garden



A beautifully presented four bedroom house located a short walk from St Margaret's village comprising three double bedrooms, a further single bedroom and modern bathroom. The reception space comprises spacious front living room and dining area with a fully fitted kitchen to the rear of the property leading to pretty private garden.

A beautifully presented three bedroom house located a short walk from St Margaret's village comprising two double bedrooms, a further single bedroom and modern bathroom. The reception space comprises spacious front living room and dining area with a fully

**Minimum Term:** 12 months  
**Deposit Required:** 5 Weeks  
**Local Authority:** London Borough of Richmond upon Thames  
**Council Tax Band:** F  
**EPC Rating:** D  
**Unfurnished**

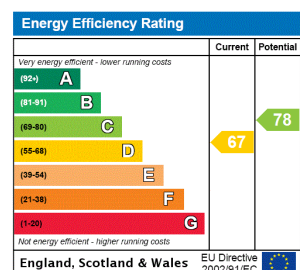


### Chestertons Richmond Lettings

23a Friars Stile Road  
 Richmond  
 Surrey  
 TW10 6NH  
 richmond@chestertons.co.uk  
 02037583333  
 chestertons.co.uk


St Margarets Road,  
Twickenham, TW1




○ - Ceiling Height

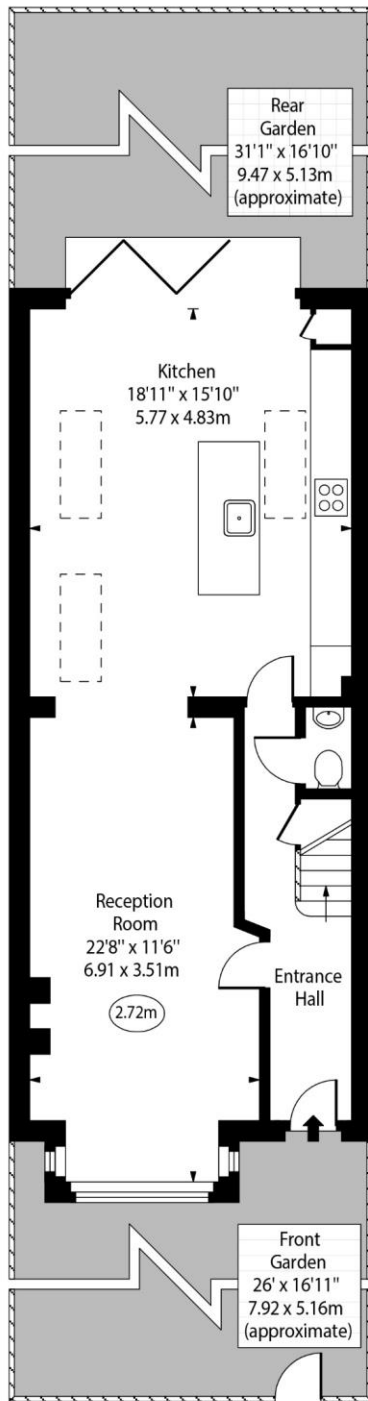

Ground Floor

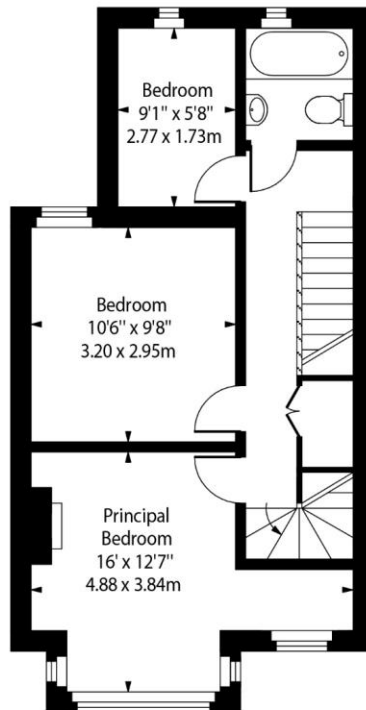

First Floor

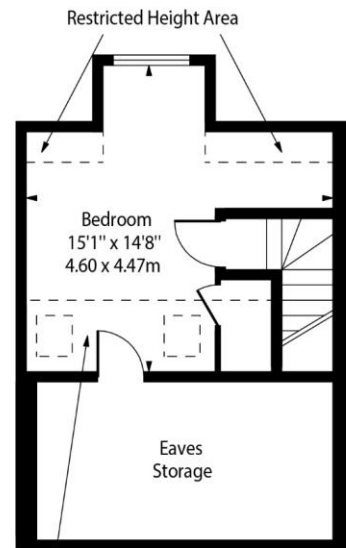

Second Floor

Approx Gross Internal Area 1243 Sq Ft - 115.47 Sq M

Approx. Floor Area Including Restricted Heights (Including Eaves Storage) 1401 Sq Ft - 130.15 Sq M

For Illustration Purposes Only - Not To Scale  
www.goldlens.co.uk  
Ref. No. 025116E

Chesterton Global Ltd trading as Chestertons for themselves and for the vendor of this property whose agents they are, give notice that (i) these particulars do not constitute any part of an offer or contract, (ii) all statements contained within these particulars are made without responsibility on the part of Chestertons or the vendor, (iii) whilst made in good faith, none of the statements contained within these particulars are to be relied upon as a statement or representation of fact, (iv) any intending purchasers must satisfy themselves by inspection or otherwise as to the correctness of each of the statements contained within these particulars, (v) the vendor does not make or give either Chestertons or any person in their employment any authority to make or give representation or warranty whatsoever in relation to this property. Wide angle lenses may be used. ©Copyright Chestertons | Chesterton Global Ltd | Registered Office 40 Connaught Street, Hyde Park, London W2 2AB Registered Company Number 05334580.



This paper is  
100% recyclable