



# Church Road

Richmond, TW9

£1,850 per month  
(£426.92 per week)

A bright and spacious one bedroom conversion apartment ideally located for Richmond Town Centre and Richmond BR Station.

**CHESTERTONS**



# Church Road

Richmond, TW9


- Spacious One Bedroom Apartment
- Built-in Wardrobes
- Modern Kitchen
- Large Reception Room
- Double Glazed
- Located Moments from Town Centre





A bright and spacious one bedroom conversion apartment ideally located for Richmond Town Centre and Richmond BR Station. Maintaining original features combined with a modern finish the accommodation briefly comprises; good-sized reception room, modern kitchen, large double bedroom with built in wardrobes and newly fitted bathroom.

**Minimum Term:** 12 months  
**Deposit Required:** 5 Weeks  
**Local Authority:** London Borough of Richmond upon Thames  
**Council Tax Band:** D  
**EPC Rating:** E  
**Unfurnished**

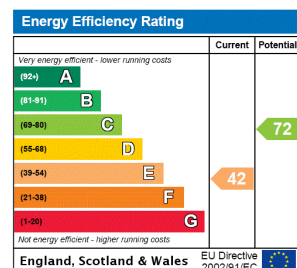

**Chestertons FSL Richmond Lettings**


23a Friars Stile Road  
 Richmond  
 Surrey  
 TW10 6NH

chestertons.co.uk

Additional tenant charges apply (fees apply to non-AST tenancies only)  
 Tenancy Agreement Fee: £300  
 References per Tenant/Guarantor: £60  
 Inventory check (approx. £100 – £250 inc. VAT)  
[chestertons.co.uk/property-to-rent/applicable-fees](http://chestertons.co.uk/property-to-rent/applicable-fees)

# Church Road

Approximate Gross Internal Area = 48.9 sq m / 526 sq ft

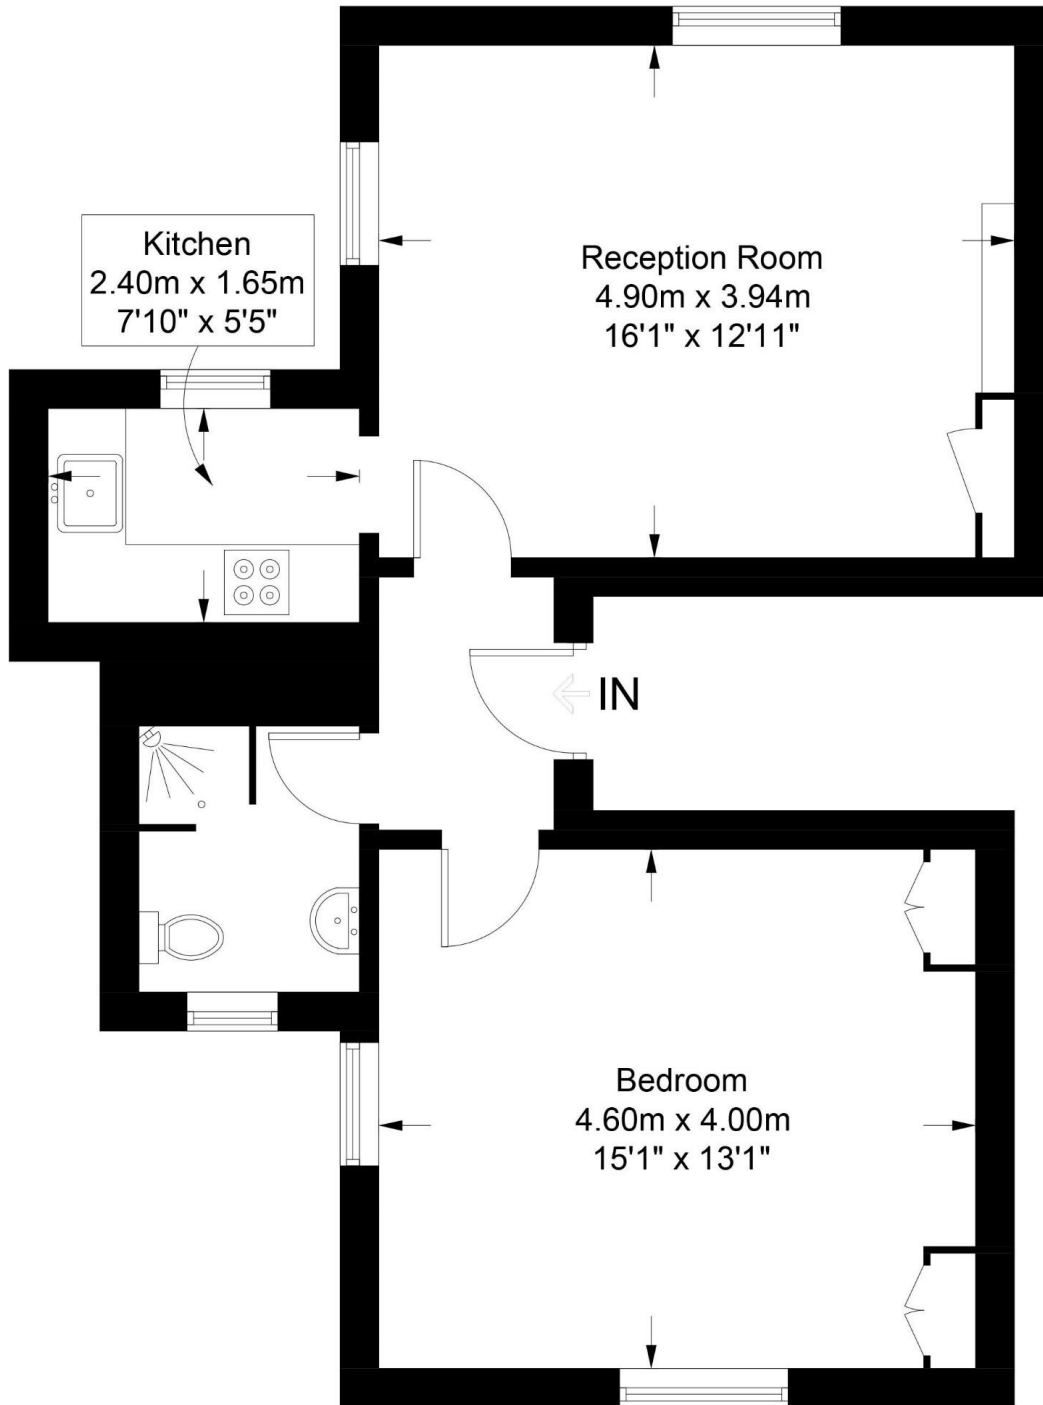

Featherstone Leigh Ltd

Every attempt is made to assure accuracy, however measurements are approximate and for illustrative purposes only. Not to scale. (ID722874)

