



New Road

Richmond, TW10

£3,250 per month
(£750 per week)

Beautifully presented charming cottage located on a quiet residential road a short walk from Ham Common, the German School and Richmond Park.

CHESTERTONS



New Road

Richmond, TW10


- Beautiful cottage
- Three bedrooms
- Two bathrooms
- Two reception rooms
- Pretty rear garden
- Close to Ham Common



Beautifully presented charming cottage located on a quiet residential road a short walk from Ham Common, the German School and Richmond Park. The house has three bedrooms, two bathrooms, a front reception room and a second reception room leading on to the open-plan kitchen room with a door leading out to the private rear garden. The property is close to many good schools such as Tiffin girls, Tiffin boys and Grey Court as well as local bus routes to Richmond and Kingston.


Beautifully presented charming cottage located on a quiet residential road a short walk from Ham Common, the German School and Richmond Park. The house has three bedrooms, two bathrooms, a front reception room and a second reception room leading on to the open-plan kitchen room with a door leading out to the private rear garden. The property is close to many good schools such as Tiffin girls, Tiffin boys and Grey Court as well as local bus routes to Richmond and Kingston. EPC = D

Minimum Term: 12 months
Deposit Required: 6 weeks
Local Authority: London Borough of Richmond upon Thames
Council Tax Band: F
EPC Rating: D
Unfurnished

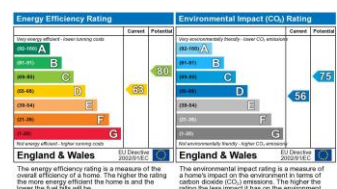

Chestertons Richmond Lettings



23a Friars Stile Road
 Richmond
 Surrey
 TW10 6NH
 richmondlettingsusers@chestertons.co.uk
 02037583333
 chestertons.co.uk

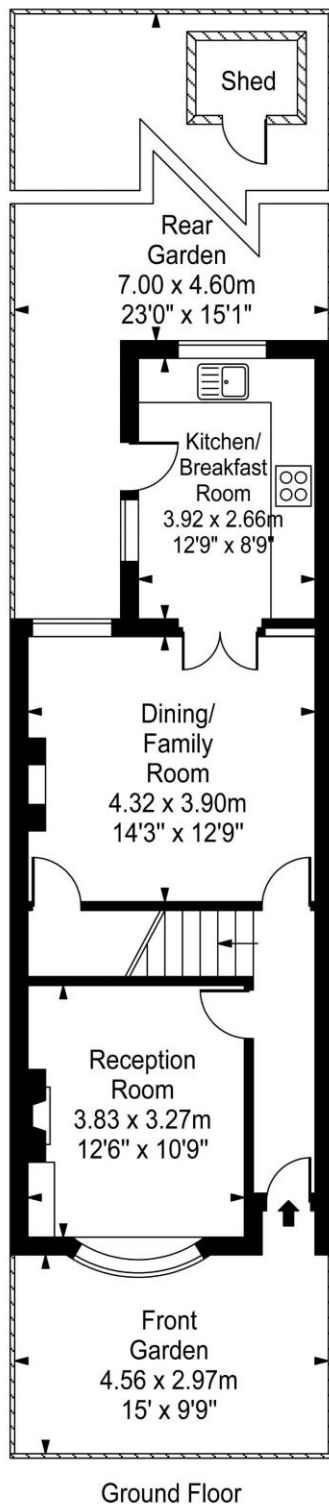

New Road

Approx. Gross Internal Area
111.09 Sq M - 1196 Sq Ft
(Excluding Eaves Storage)

Key :
- - - - = Reduced headroom below 1.5m / 5'0"

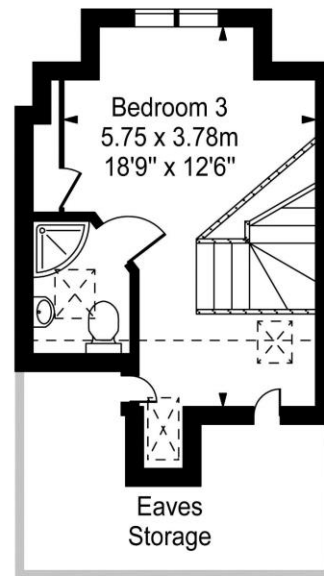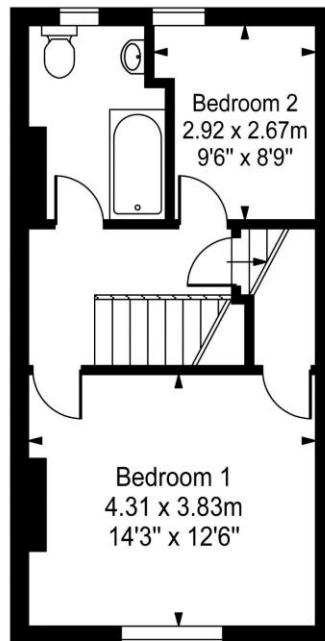

Every attempt is made to assure accuracy, however
measurements are approximate and for illustrative purposes only. Not to scale.
Floor plan by www.frameworkphotos.co.uk

