



£775,000 Freehold

LANARK CLOSE, EALING, W5 1SN







A DECEPTIVELY SPACIOUS FOUR / FIVE-BEDROOM TOWN HOUSE IN THIS PEACEFUL CUL-DE-SAC

Lanark Close is well situated in this very popular residential location close to Pitshanger Village and Park with a variety of good local shopping facilities, cafes and restaurants. Plus being within easy access of Ealing Broadway with its busy town centre and station (future Crossrail connections). The property is also ideally situated for both St Gregory's School, Montpelier Primary, St Benedict's and Notting Hill High School.

With spacious and versatile accommodation arranged over three floors, four / five bedrooms, large living room, fitted kitchen, modern bathroom, cloakroom, double glazing, garden, warm air heating and off street parking.

COUNCIL TAX BAND: E


EPC Rating: D

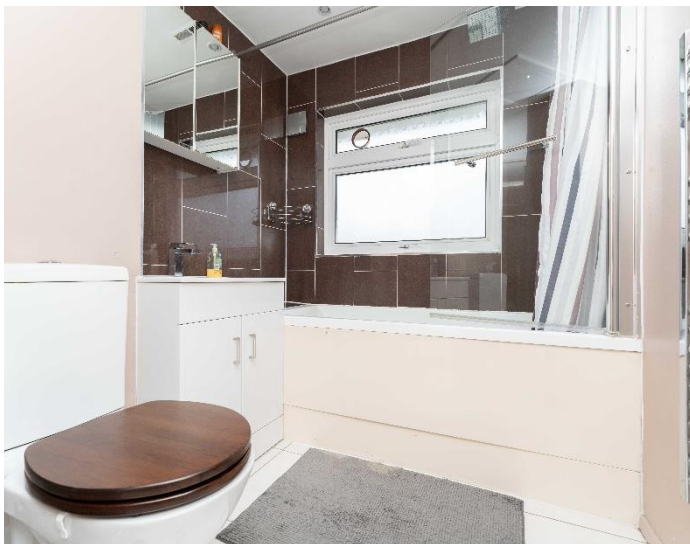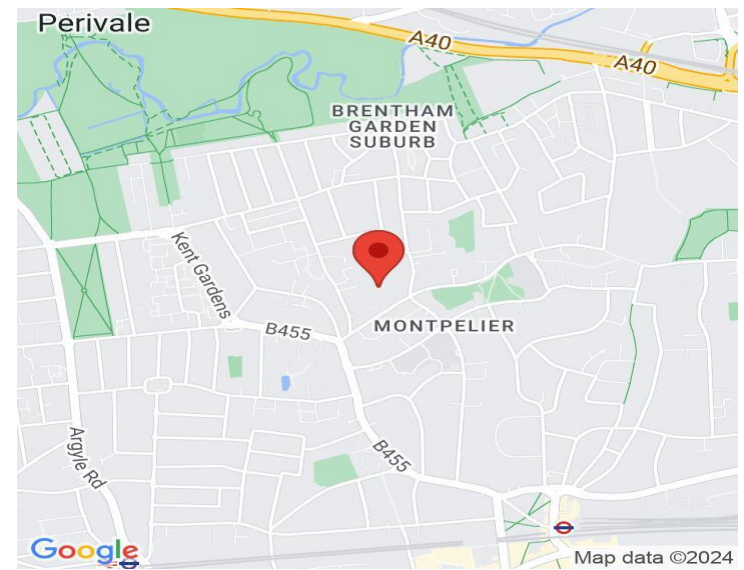

**SINTON
ANDREWS**

www.sintonandrews.com
020 8566 1990

19 Lanark Close W5 1SN

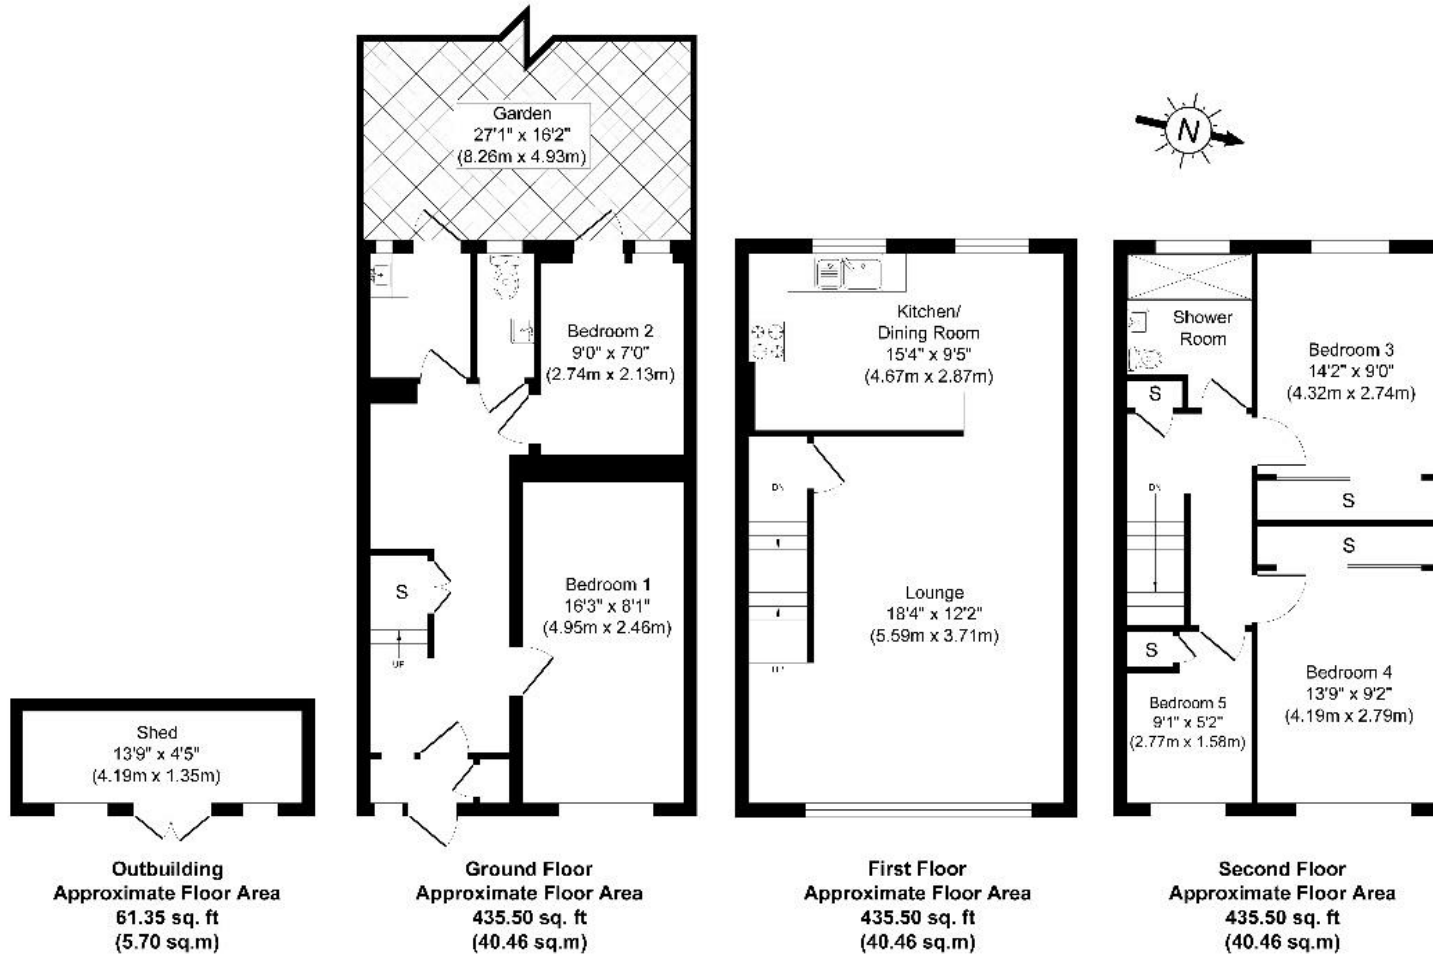

Approximate Gross Internal Floor Area 1369 sq. ft / 127.10 sq. m

Illustration for identification purposes only, measurements are approximate, not to scale.
produced by jcphotographystudio.com

020 8566 1990

8 Spring Bridge Road, Ealing, London W5 2AA

SINTONANDREWS.COM

