




**Exciting Sea Front Leisure Development  
Coming Summer 2025  
Further Details Available Shortly**

**To register an interest please contact James Butcher at  
Eddisons via email - [james.butcher@eddisons.com](mailto:james.butcher@eddisons.com)**

**New Colonnade & Pleasure Gardens Pavillion,  
Sutton on Sea**

# Lower Ground Floor Plan

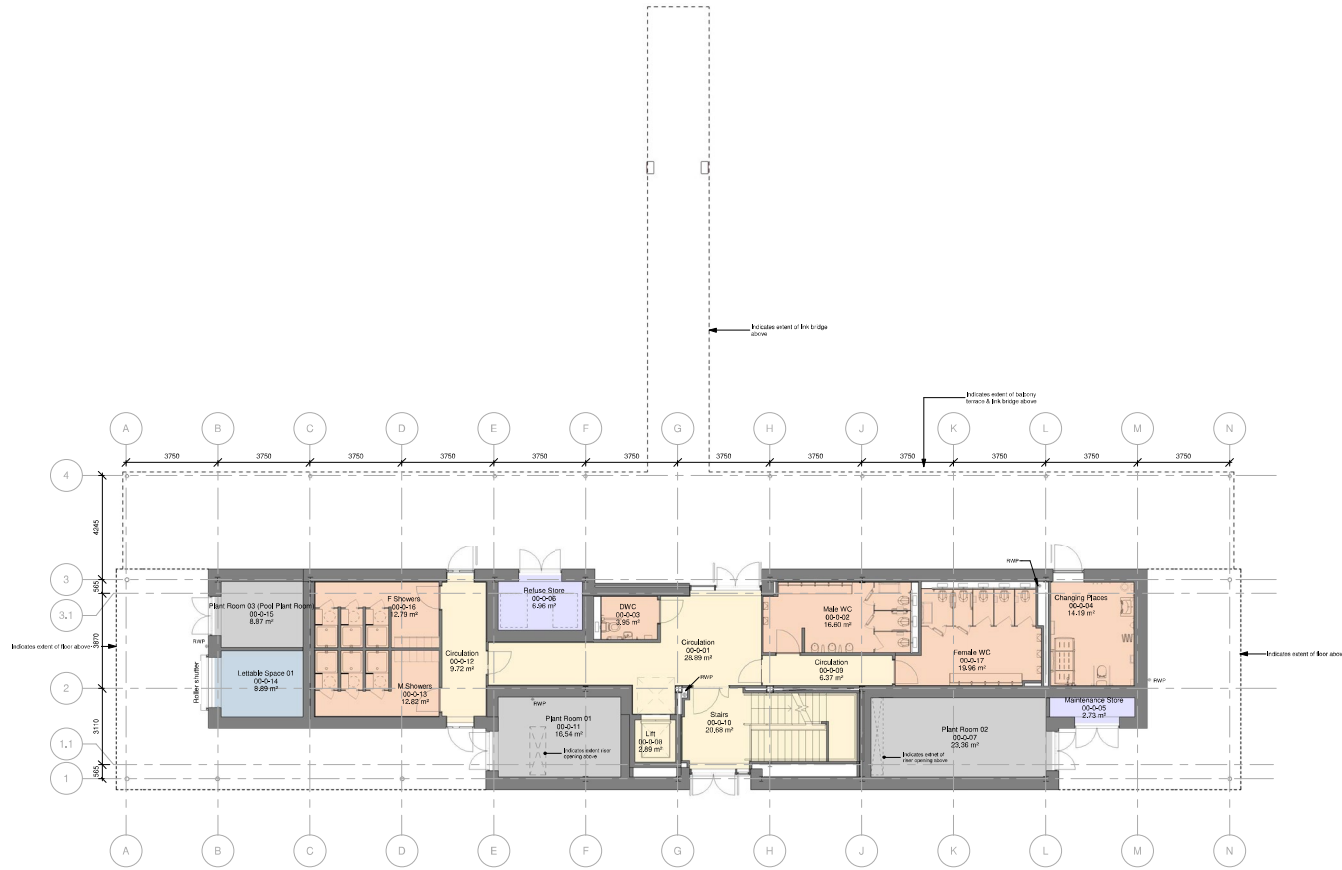

**SUTTON ON SEA - Departmental Key**

- BOH
- CIRCULATION
- LETTABLE SPACE
- PLANT
- SANITARY

Note: External landscape omitted for clarity, refer to Landscape Architects drawings for further information.

**CHANGING PLACES FIT OUT TO BE SUPPLIED & INSTALLED BY CLIENT**

REV	DATE	DESCRIPTION	BY
P24	26-10-23	Updated Stage 4 Issue, updated to reflect updated WC Layouts	SV
P23	19-10-23	Stage 4 Issue	SV
P22	14-10-23	WC Layouts amended to a 21 external wall alignment, minor stone reworked	SV
P21	07-05-23	PLANNING SUBMISSION - VE scheme	TR
P20	04-05-23	Consultation stage 4 issue, all revisions closed	TR
P19	16-4-23	REVISED ISSUE	TR
P18	20-3-22	WP STAGE 4 ISSUE	TR
P17	26-1-22	WP Issue	TR
P16	14-10-22	PLANNING SUBMISSION	TR
P15	07-06-22	REVISED ISSUE FOR COMMENTS	TR
P14	26-06-22	REVISED ISSUE FOR COMMENTS	TR
P13	26-06-22	WP ISSUE - ISSUED FOR COMMENT	TR
P12	26-4-22	REVISED MODEL - FIRST PLANS ISSUE	TR



**CPMG Architects Ltd**  
People. Purpose. Place.

13 St Marks Close, Nottingham NG1 3DF  
13 St Marks Close, Lepton, EGN 5TE  
110 Leas Halling, East Sussex, Brighton, BN1 4UD  
www.cpmgarchitects.com

Tel 0116 268 9925  
Tel 0207 481 1995  
Tel 01274 4712382  
www.cpmgarchitects.com

**PROJECT**  
Colonnade + Pleasure Gardens Pavilion

**DRAWING TITLE**  
SUTTON ON SEA  
GA PLANS  
L00 PAVILION GA PLAN


**DRAWING STATUS**

**PRELIMINARY**

DRAWN BY	DATE	CHECKED BY	SCALE	MODEL
MP	30-06-20	TR	As Indicated	A1
<b>8721-CPM-00-00-DR-A-2000</b>				<b>P24</b>

Copyright © CPMG Architects Limited 2023. All rights reserved. No part of this publication may be reproduced, stored in a retrieval system or transmitted in any form or by any means, electronic, mechanical, photocopying, recording, or otherwise, without the prior written permission of CPMG Architects Limited. Do not scale from drawings, use separate dimensions only. All dimensions in millimetres or metres.


ISO 9001:2015 Quality Management ISO 14001:2015 Environmental Management  
BS EN ISO 18000:2018 Information Management

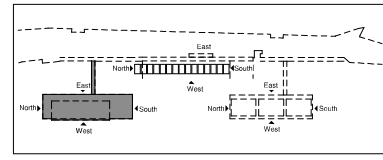

GA Proposed Plan L00 - Pavilion  
1 : 100



# Ground Floor Plan

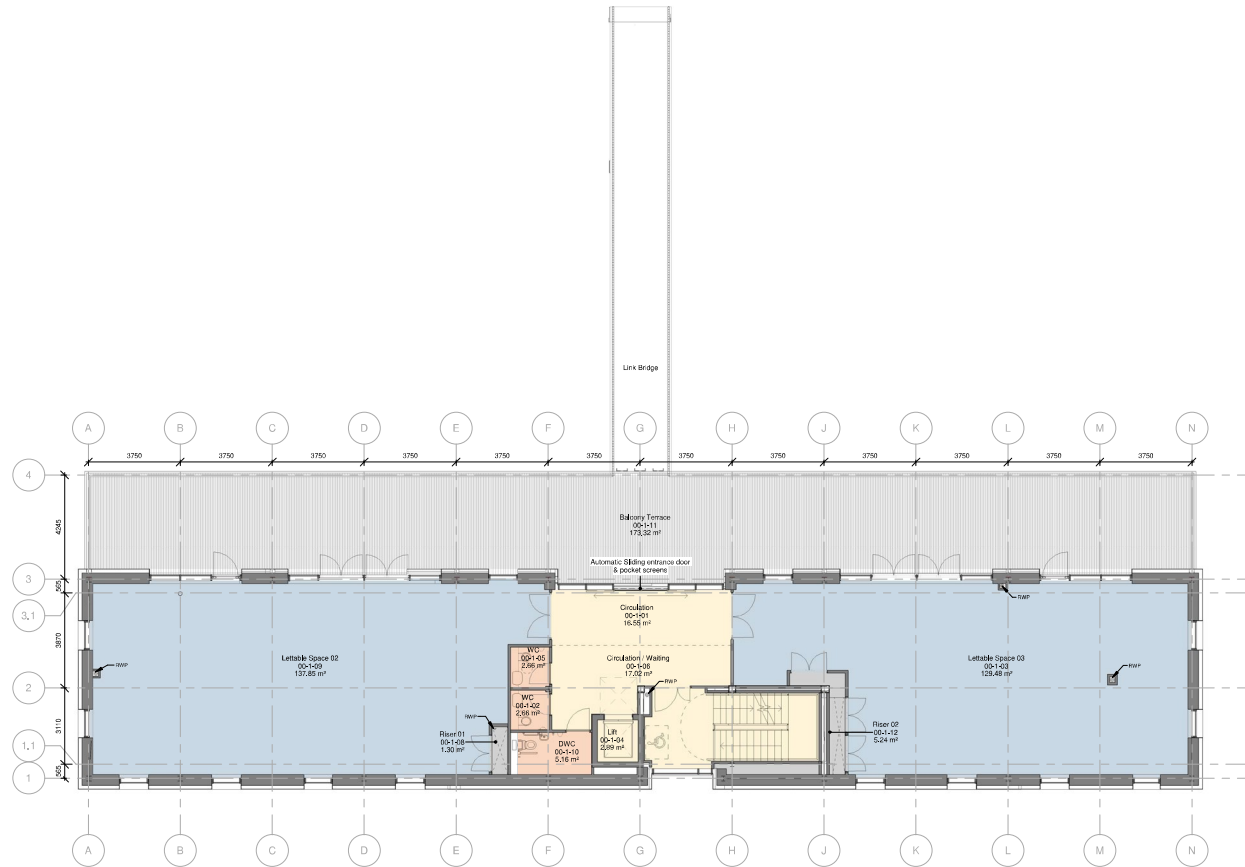

**SUTTON ON SEA - Departmental Key**

- CIRCULATION
- LETTABLE SPACE
- PLANT
- SANITARY
- UNHEATED

Note: External landscape omitted for clarity, refer to planning drawings for further information.

P24	25-10-23	Updated Stage 4 Issue to reflect latest elevations.	SV
P23	05-10-23	DWG amended to comply with ADM	SV
P22	04-06-23	Kitchen walls removed from scope. Rear CD entrance to be made compliant prior to issue.	SV
		WC's created to allow for toilets and access.	
		FLANNING SUBMISSION - V2 scheme	TR
P21	07-06-23	Completed stage 4 issue. All revisions closed	NAV
P20	08-05-23	REVISED ISSUE	NAV
P19	18-07-23	REVISED ISSUE	NAV
P18	23-10-22	WP STAGE 4 ISSUE	NAV
P17	25-11-22	WP Issue	NAV
P16	14-09-22	PLANNING SUBMISSION	NAV
P15	07-06-22	REVISED ISSUE FOR COMMENTS	NAV
P14	29-09-22	REVISED ISSUE FOR COMMENTS	NAV
P13	25-09-23	WP ISSUE - ISSUED FOR COMMENT	MP

REV	DATE	DESCRIPTION	BY

**CLIENT**

**ORGANISATION**

**REF.**

**cpmg** **CPMG Architects Ltd**  
People. Purpose. Place.

Headquarters: 13-21 Peter's Close, Northampton, NN2 2JF  
London: 37-39 Kings Square, London, EC1M 8TE  
Birmingham: The Levens Building, 88-90 Street, Birmingham, B4 6EG  
www.eastlindsey.gov.uk  
www.cpmg.co.uk

141 010 290 200  
141 021 492 180  
141 021 481 376

**PROJECT**

**Colonnade + Pleasure Gardens Pavilion**

**DRAWING TITLE**

**SUTTON ON SEA**  
**GA PLANS**  
**L01 PAVILION GA PLAN**


**DRAWING STATUS**

**PRELIMINARY**

<b>DRAWN BY</b>	<b>DATE</b>	<b>CHKD BY</b>	<b>SCALE</b>	<b>MEMO</b>
MP	30-06-20	TR	As indicated	A1
<b>PROJECT OPERATOR - ZONE - LEVEL - TYPE - ROLE - NUMBER</b>				<b>REVISION</b>
<b>8721-CPM-00-01-DR-A-2001</b>				<b>P24</b>

Copyright © CPMG Architects Limited 2023. All rights reserved. No part of this publication may be reproduced, stored in a retrieval system or transmitted in any form or by any means without the prior written permission of CPMG Architects Limited. Do not scale from drawings, use figures on drawings only. All dimensions to be indicated on site.


ISO 9001:2015 Quality Management    ISO 14001:2015 Environmental Management  
BS EN ISO 19650:2018 Information Management

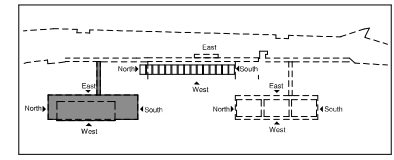

**GA Proposed Plan L01 - Pavilion**  
1 : 100



# First Floor Plan

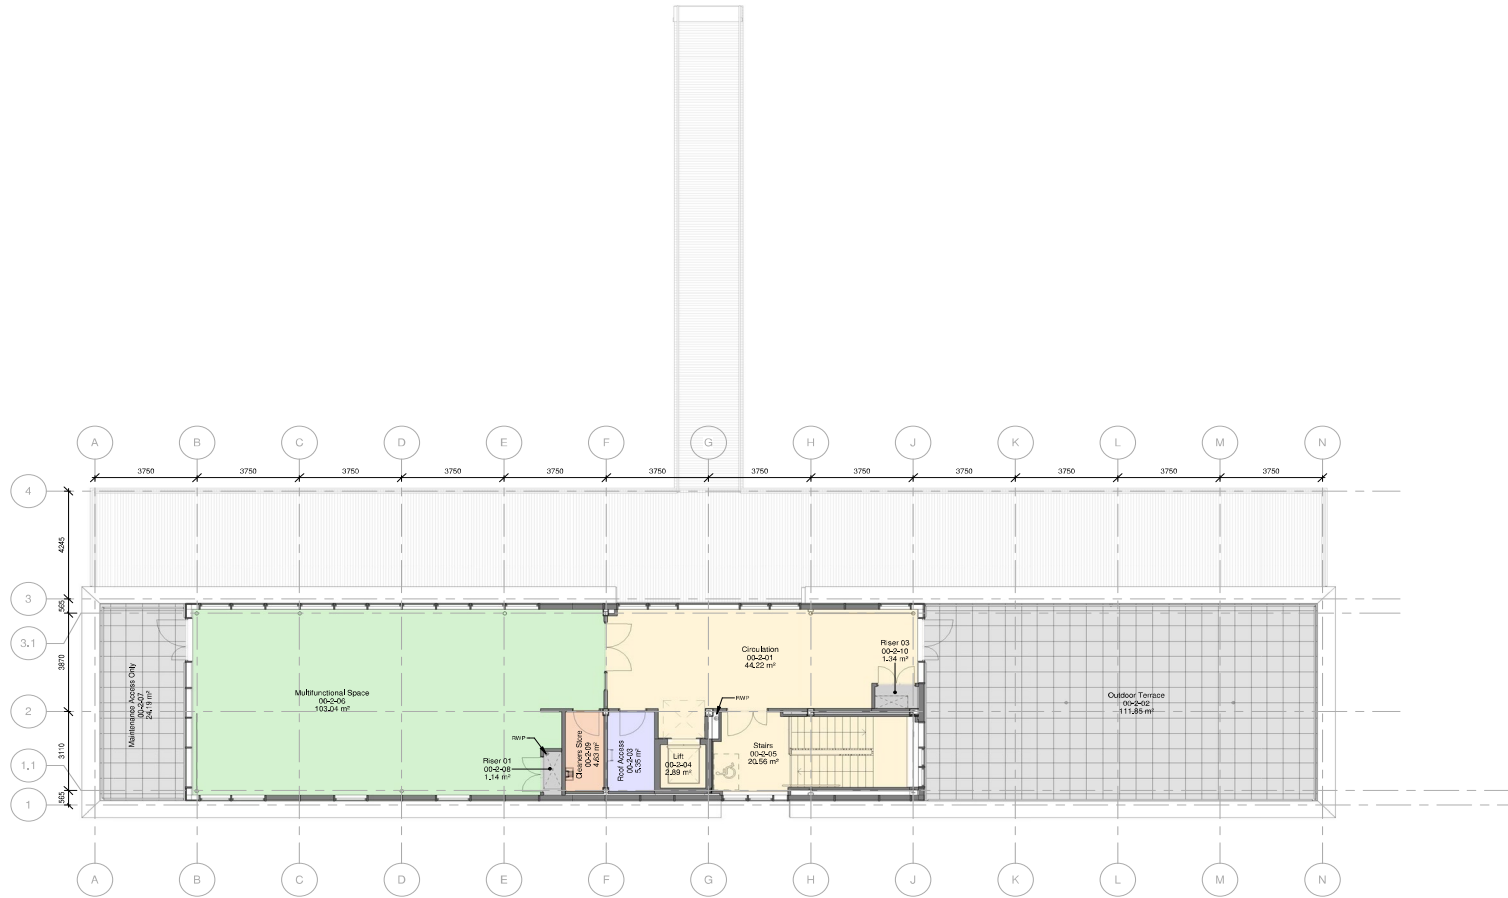

**SUTTON ON SEA - Departmental Key**

- BOH
- CIRCULATION
- MULTIFUNCTION SPACE
- PLANT
- ROOF/TERRACE
- SANITARY

Note: External landscape omitted for clarity, refer to Influence drawings for further information.

REV	DATE	DESCRIPTION
P23	06-10-23	Stage 4 Issue
P22	04-05-23	Issue 01 aligned with floor below, dimensions added, Floor 03 added following CPW comments on 1E design
P21	07-06-23	PLANNING SUBMISSION - VE scheme
P20	06-05-23	Consolidated stage 4 issue, all revisions closed
P19	18-03-23	REVISED ISSUE
P18	23-10-22	WP STAGE 4 ISSUE
P17	25-11-22	WP Issue
P16	14-10-22	PLANNING SUBMISSION
P15	07-09-22	REVISED ISSUE FOR COMMENTS
P14	25-08-22	REVISED ISSUE FOR COMMENTS
P13	25-08-22	WP ISSUE - ISSUED FOR COMMENT
P12	25-07-22	REVISED MODEL - FIRST PLANS ISSUE
P11	11-03-22	COORDINATION UPDATES

CLIENT



ORIGINATOR

**cpmg** CPMG Architects  
People Purpose

Nottingham 13-39 Peter's Gate, Nottingham, NG1 2UF Tel: 0115 95  
London 37-39 Kings Cross, London, EC1A 1BB Tel: 0207 48  
Birmingham The Levens Building, 64-66 Street, Birmingham, B4 6ED Tel: 0121 48  
enquiries@cpmag-architects.com www.cpmg-architects.com

PROJECT

Colonnade + Pleasure Gardens Pavilion

DRAWING TITLE

SUTTON ON SEA  
GA PLANS  
L02 PAVILION GA PLAN

DRAWING STATUS

**PRELIMINARY**

DRAWN BY	DATE	CHKD BY	SCALE	A
MP	30-06-20	TR	As indicated	
PROJECT - ORIGINATOR - ZONE - LEVEL - TYPE - ROLE - NUMBER	REV			
8721-CPM-00-02-DR-A-2002	P			

Copyright © CPMG Architects Limited 2023. All rights reserved. No part of this publication may be reproduced, stored in a retrieval system or transmitted in any form or by any means without the prior written permission of CPMG Architects Limited. Do not scale from drawings, use figured dimensions to be checked on site.

ISO 9001:2015 Quality Management ISO 14001:2015 Environmental Management  
BS EN ISO 19001:2015 Information Management

GA Proposed Plan L02 - Pavilion

1 : 100

