



HAWKINS SWATTS WINNARD  
Enhanced with AI by STREET

HW

ESTATE AGENTS

Tisbury Road, Hove

£280,000





## Tisbury Road, Hove



Charming central Hove 1-bed flat w/ modern comforts & classic charm. Open plan kitchen/living, private balcony, spacious bedroom, modern shower room. Victorian conversion, high ceilings, natural light. Excellent transport links, seafront nearby. Ideal for professionals/couples. Unique opportunity in vibrant community. Explore urban lifestyle now! Council Tax band: D

Tenure: Leasehold

EPC Energy Efficiency Rating: C

EPC Environmental Impact Rating: D

- One bedroom flat in central Hove
- Open plan kitchen and living room
- Private balcony
- Spacious bay fronted double bedroom
- Modern shower room
- Approx. 663 sq. ft
- Victorian conversion
- Excellent transport links nearby
- Walking distance to seafront
- Chain free

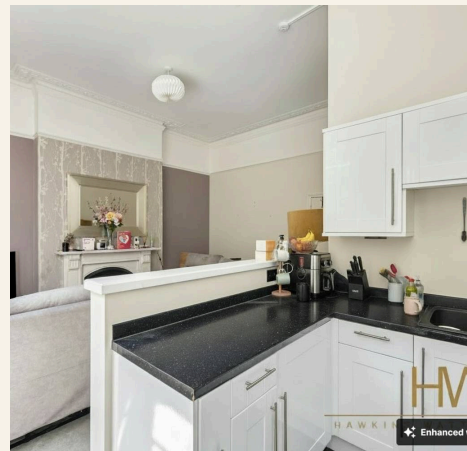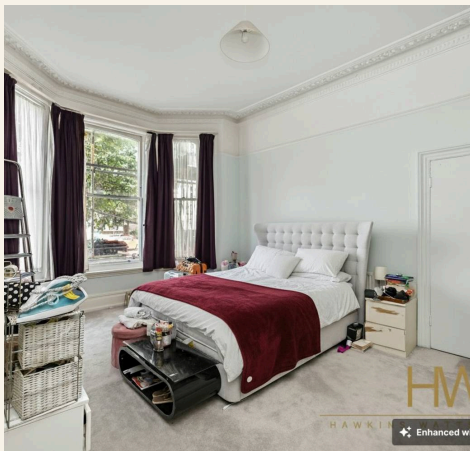







# Tisbury Road

Approx. Gross Internal Area:- 61.66 sq.m. 663.70 sq.ft.

HW

HAWKINS WATTS WINNARD

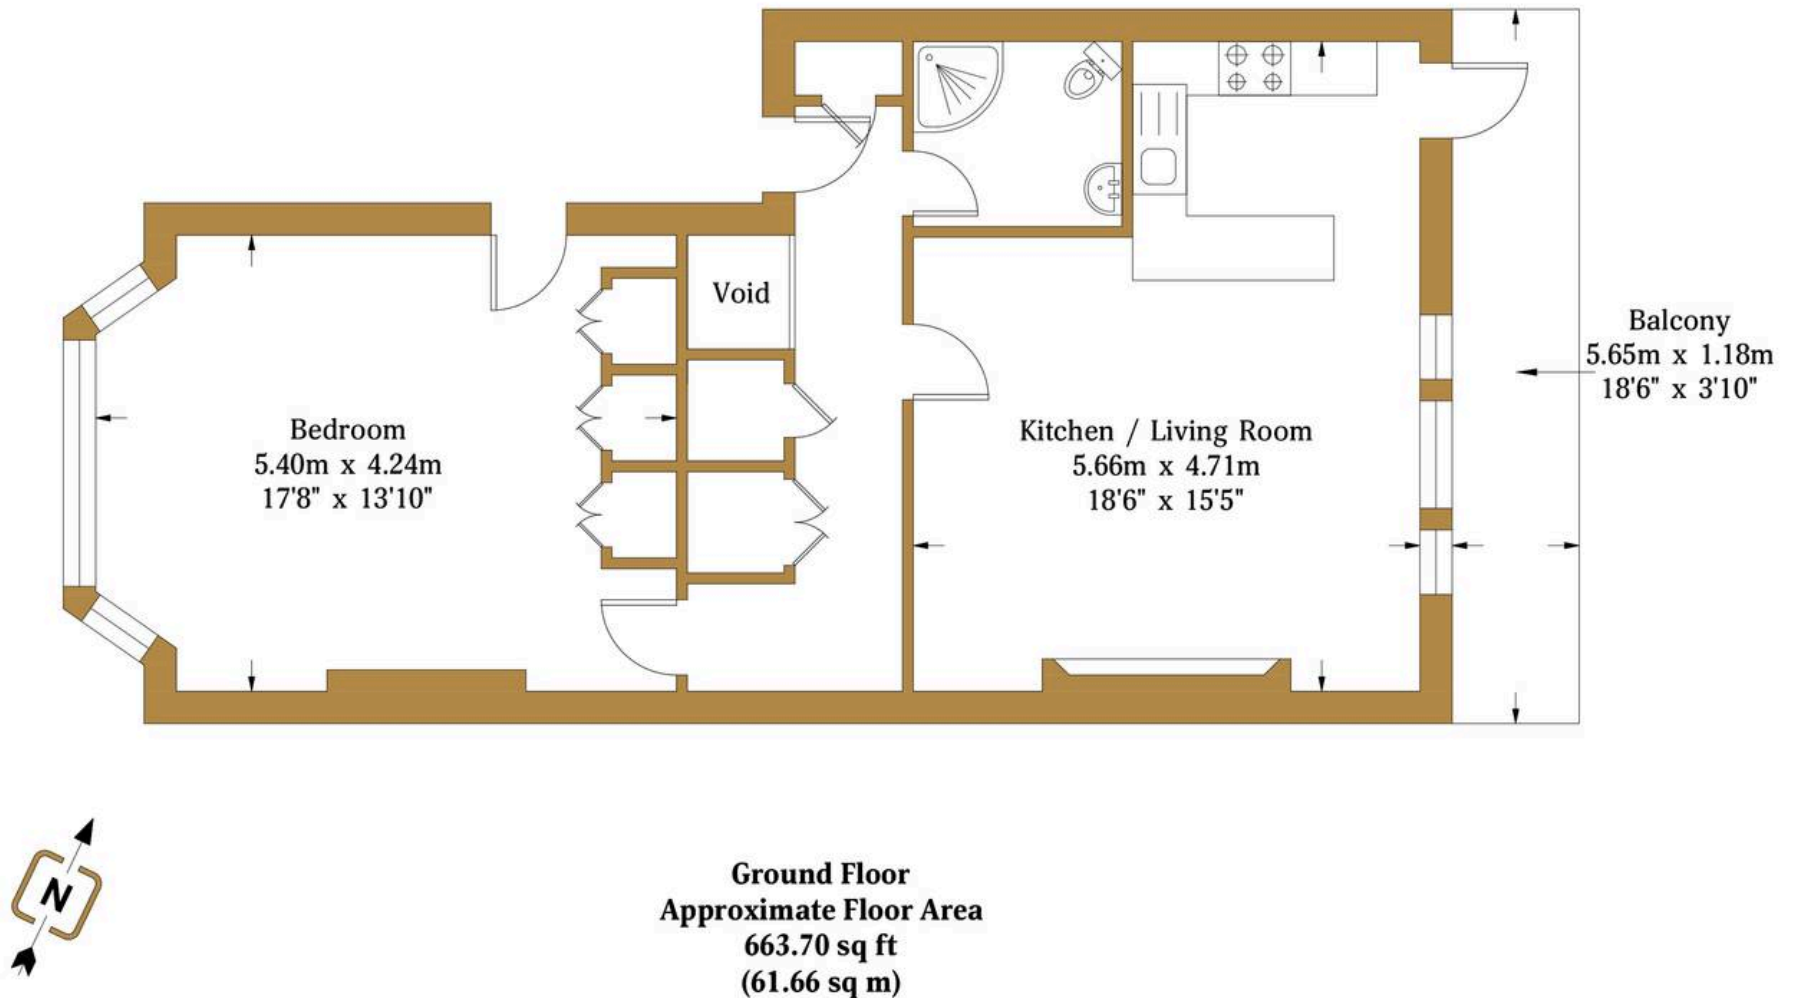


Illustration for identification purposes only, measurements are approximate, not to scale.

© hwestateagents





## HW Estate Agents

HW Estate Agents, 80 Goldstone Villas, Hove - BN3 3RU

01273 359000 · [hove@hwestateagents.co.uk](mailto:hove@hwestateagents.co.uk) · [www.hwestateagents.co.uk](http://www.hwestateagents.co.uk)

HW

ESTATE AGENTS