



STATE OF THE ART 11,444 SQ FT 2ND FLOOR OFFICE ACCOMMODATION. COMPLETE WITH SHOWER, CHANGING FACILITIES AND CYCLE STORAGE EXCLUSIVELY FOR THE 2ND FLOOR.

ONE DEAN STREET GIVES INSTANT ACCESS TO TOTTENHAM COURT ROAD'S NEW ELIZABETH LINE STATION.






ONE DEAN STREET'S MOST INSPIRING
FEATURE IS THE DRAMATIC FOUR STOREY
LIGHT-FILLED RECEPTION HIDDEN
BEHIND A RETAINED FACADE.







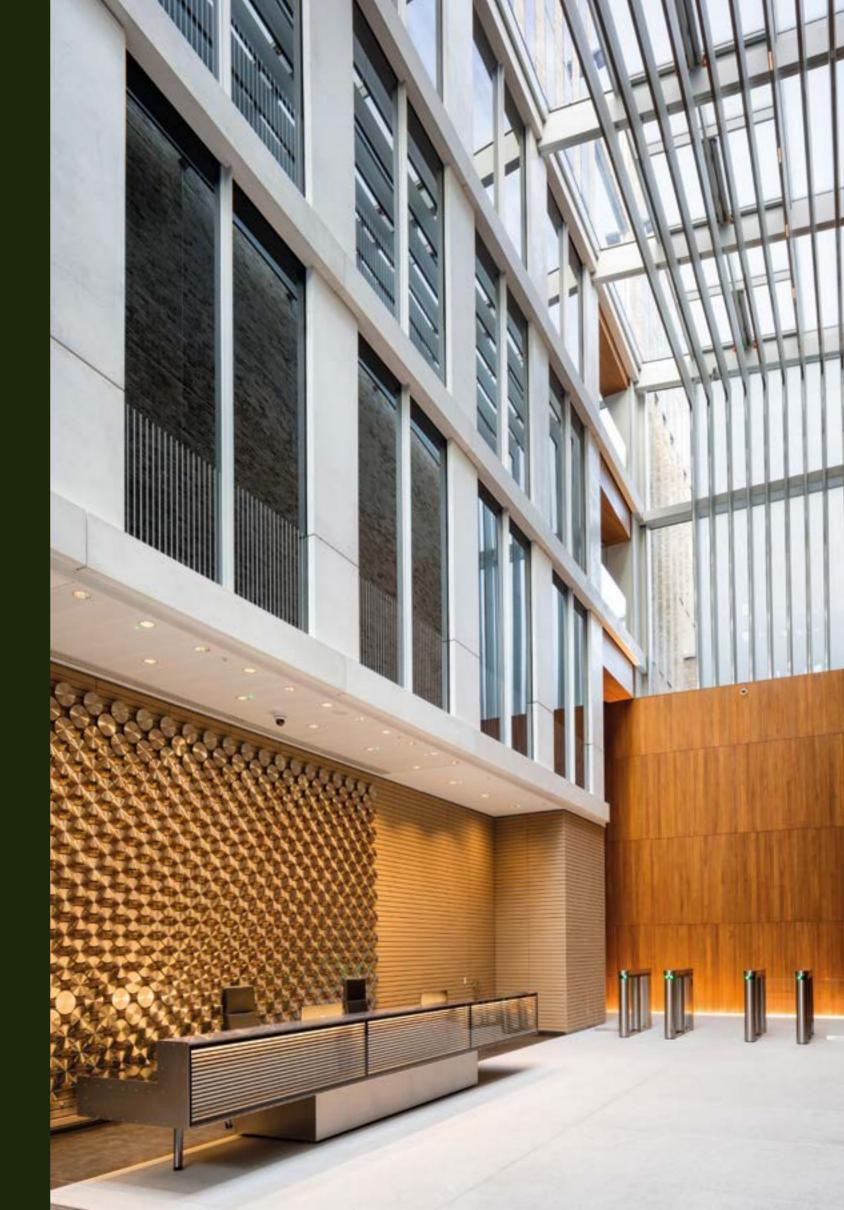






ONE DEAN STREET IS ADJACENT TO THE NEW DEAN STREET ENTRANCE OF TOTTENHAM COURT ROAD ELIZABETH LINE STATION, DIRECTLY CONNECTING THE BUILDING TO LONDON'S MOST EXCITING INFRASTRUCTURE PROJECT.

DEAN STREET ELIZABETH

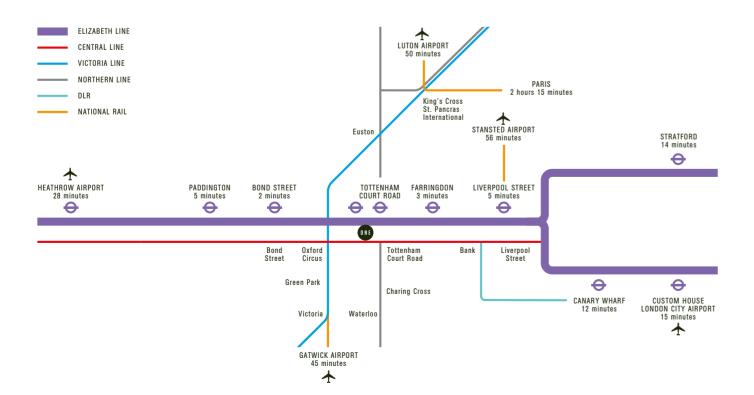



ONE DEAN STREET BENEFITS FROM A PLETHORA OF AMENITIES ON THE DOORSTEP.

CULTURE

1. LAZARIDES EMPORIUM

DRINK 1. 100 CLUB

- 2. BOURNE AND
- HOLLINGSWORTH
- 3. KAFFEINE
- 4. LANTANA CAFÉ
- 5. LONDON COCKTAIL CLUB 6. REFUEL
- 7. RONNIE SCOTT'S
- 8. STORE STREET EXPRESSO
- 9. THE LONG BAR
 - 15. QUO VADIS

 - 18. SALT YARD
 - 20. SOCIAL EATING HOUSE
 - 21. VAGABOND WINES

- 1. BERNERS TAVERN
 - 2 BRINDISA
 - 3. BURGER AND LOBSTER 4. BUSABA EATHAI
 - 5. BYRON
 - 6. CEVICHE
 - 7. GAILS
 - 8. HAKKASAN
 - 9. HOUSE OF HO 10. KINGLY COURT CARNABY
 - 11. L'ESCARGOT
 - 12. LANTANA
 - 13. LIMA
 - 14. PIED A TERRE
 - 16. RIDING HOUSE CAFÉ
 - 17. ROKA
 - 19. SNOWFLAKE


 - 22. YAUATCHA

RETAIL


- 1. WAX LONDON FOYLES
- 3. LAB STORE LONDON
- 4. B&SH
- 5. RAG & BONE 6. STUDIO NICHOLSON
- 7. SAMSUNG EXPERIENCE STORE

STAY

- 1. CHARLOTTE STREET HOTEL
- 2. DEAN STREET TOWNHOUSE
- 3. SANDERSON HOTEL
- 4. SOHO HOTEL
- 5. THE LONDON EDITION CULTURE
- 6. MANDRAKE HOTEL

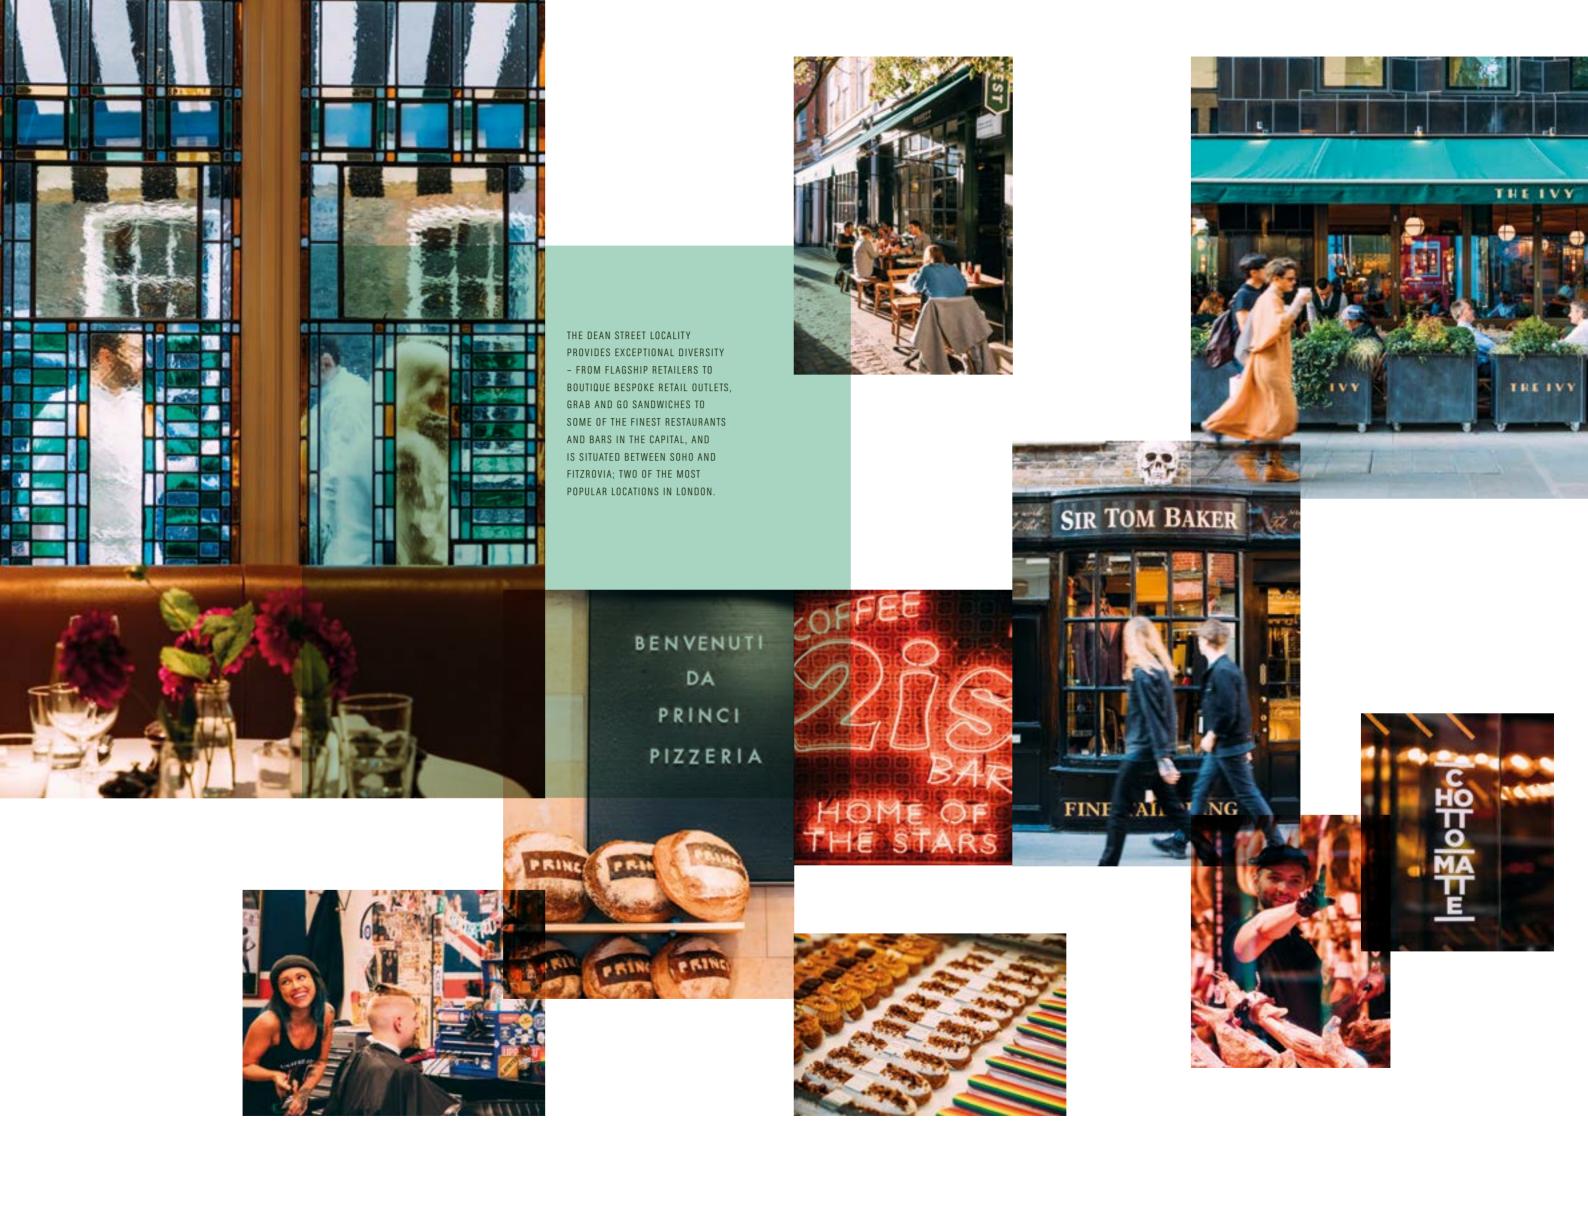



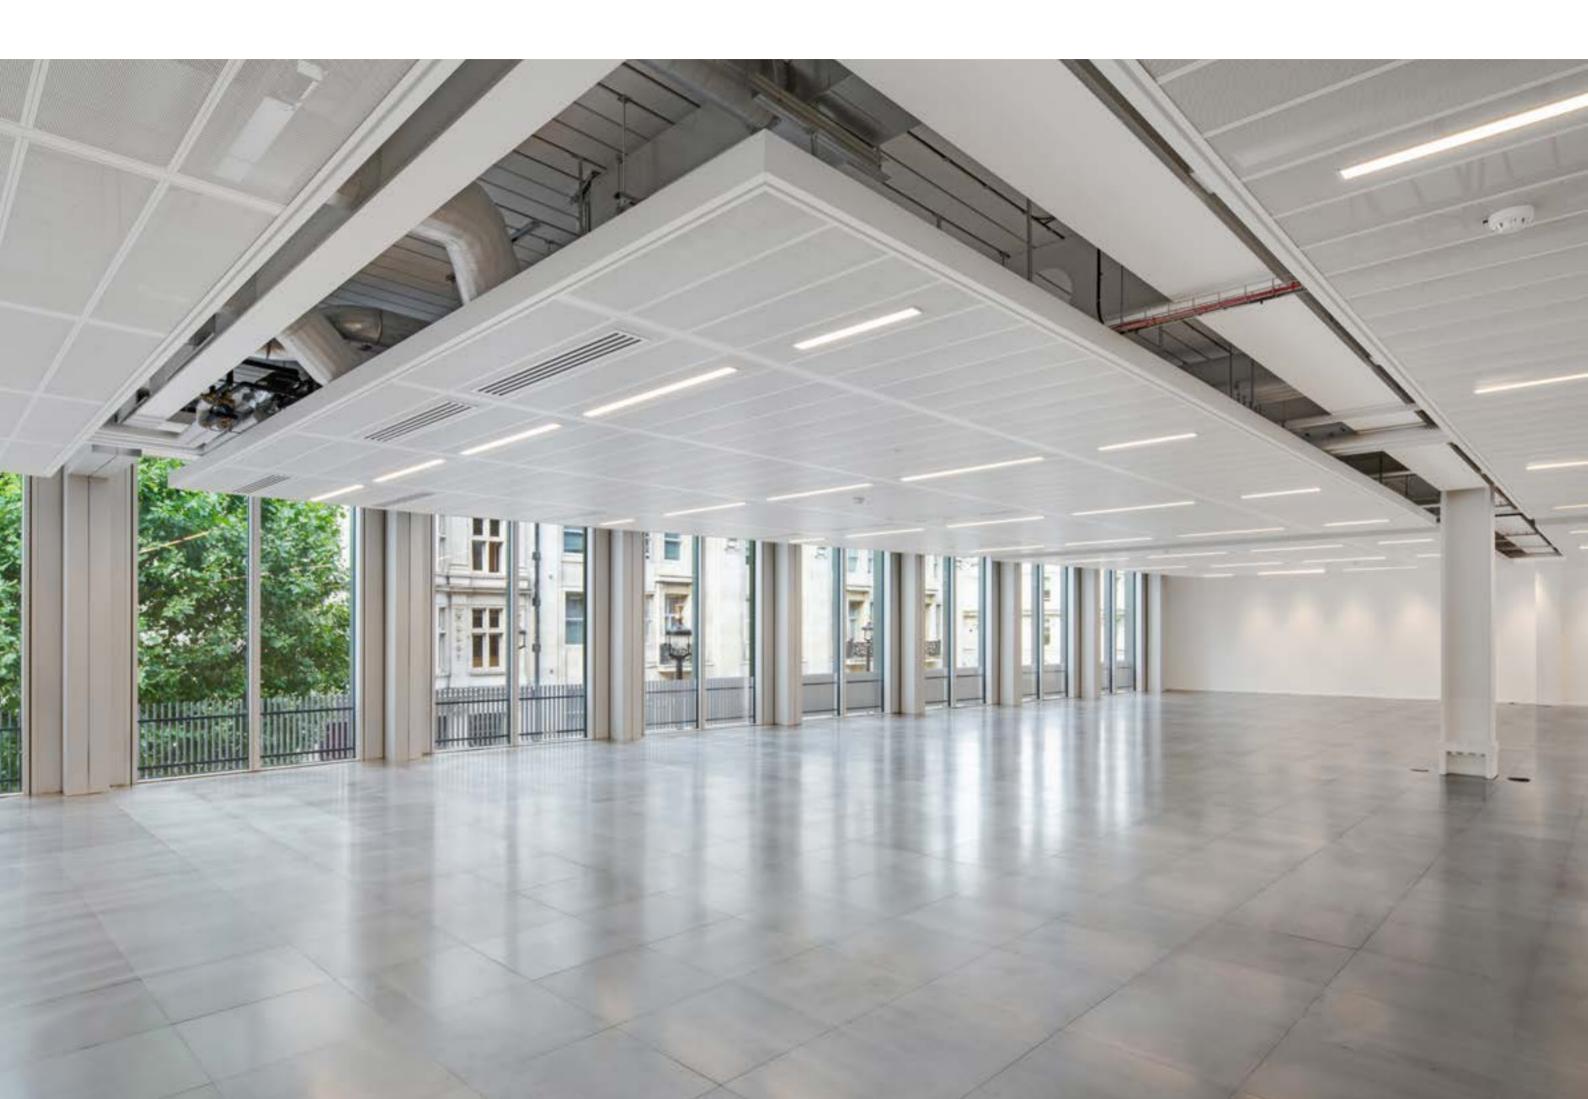







SECOND FLOOR

11,444 SQ FT (1,063.1 SQ M)*

3 X 1 PRIVATE OFFICES

1 X 6 PERSON MEETING ROOM

2 X 4 PERSON MEETING ROOM

2 X 8 PERSON BOARD ROOM


2 X 10 PERSON BOARD ROOM

1 X 3 PERSON MEETING ROOM

1 X RECEPTION AREA

108 OPEN PLAN DESKS

1:10 OCCUPANCY RATIO

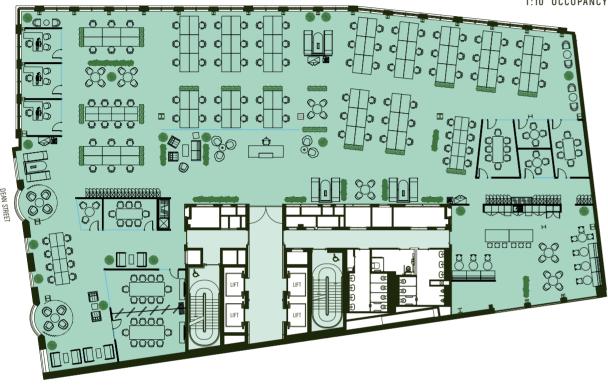





INDOOR ENVIRONMENTAL QUALITY (IEQ) SENSORS PROVIDE A DYNAMIC AND HEALTHY WORKPLACE



FCU AND AHU UV FILTRATION SYSTEM PROVIDES 99% RESISTANCE AGAINST VIRUSES



VENTILATION 12L/S PER PERSON



BREEAM 'EXCELLENT'



WIREDSCORE PLATINUM RATING



DRAMATIC 1,400 SQ FT RECEPTION UNDER A 15M HIGH GLAZED ROOF



24 HOUR STAFFED RECEPTION



HYBRID EXPOSED AND SUSPENDED CEILING



DEDICATED CYCLE STORAGE PROVIDING 22 CYCLE SPACES (WITH SEPARATE ACCESS OFF SOHO SQUARE)



TWO SHOWERS AND 28 LOCKERS IN SEPARATE MALE/FEMALE CHANGING ROOMS FOR EXCLUSIVE USE OF 2ND FLOOR OCCUPIER



1:10 SQ M OCCUPANCY RATIO



2.7M FLOOR TO CEILING HEIGHT



4 X 17 PERSON DESTINATION CONTROL PASSENGER LIFTS





11,444 SQ FT OF BEAUTIFULLY APPOINTED WORK SPACE. EFFICIENT, EFFECTIVE AND DESIGNED TO SUIT THE NEEDS OF PROGRESSIVE BUSINESS.









TERMS

QUOTING RENT £97.50 PER SQ FT.

AGENTS

KNIGHT FRANK JLL

IAN MCCARTER ALEX BROWNING T: +44 (0)7940 508650 T: +44 (0)7872 107536

E: ian.mccarter@knightfrank.com E: alex.browning@eu.jll.com

FRANCESCA SKINNER

SARAH BRISBANE T: +44 (0)7866 191140 T: +44 (0)7769 201458

WILLIAM FOSTER

T: +44 (0)7748 985951 E: william.foster@knightfrank.com

Photography by Joas Souza

Important notice relating to the Misrepresentation Act 1967 and the Property Misdescriptions Act 1991: (i) the particulars are set out as a general outline only for guidance of intending purchasers or lessees and do not constitute, nor constitute part of, an offer or contract (ii) all descriptions, dimensions, references to condition and necessary permission for use and occupation, and other details are given in good faith and are believed to be correct, but any intending purchasers or occupiers should not rely on them as statements or representations of fact, but must satisfy themselves by inspection or otherwise as to the correctness of each of them. Computer generated images are for illustrative purposes only. October 2022. SY052285

