HERE^{*}+NOW[°]

THAMES VALLEY PARK READING



Overview

Here front exterior façade CGI

BE HERE NOW.


Here + Now is a new class of workplace environment.

A community of like-minded people, where wellbeing is boosted by an abundance of amenity for exercise and relaxation. A diverse mix of work and social spaces encourage users to connect with both people and nature.

HERE + NOW SITE PLAN



THAMES VALLEY PARK

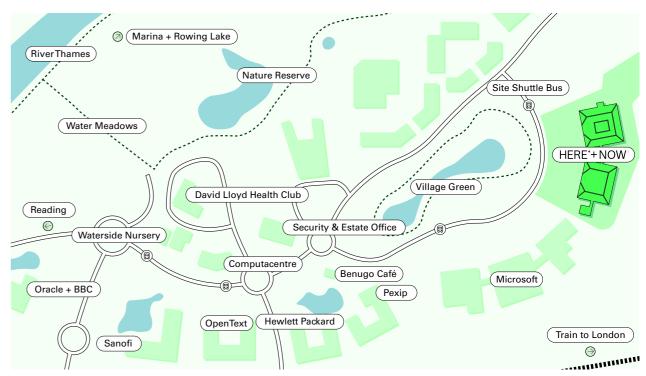

The 22 acre business park and its surrounding 80-acre nature reserve provides a setting of tranquillity, light and open space – with a unique commitment to creating a commercial environment that connects with the environment, side by side.

Home to global names, including Microsoft and Oracle, the park offers excellent amenities onsite including cafés, health club, nursery and rowing lake - to name a few.





Lakes Neighbouring lakes are surrounded by a walking trail with riverside seating.

The Thames A network of walking and cycle trails through the wetlands create a direct connection to the Thames Path.

Here + Now / Thames Valley Park Overview



Water Meadows A home to rare birds native insects and wildflowers.



Local Occupiers A community of the world's best business brands in tech, pharma, media and insurance.



Transport Excellent rail links, a free station shuttle bus, e-charge stations and

cycle facilities.



Park & Ride A new £3.6 million park and ride service provides 277 parking spaces.

HERE WE GO!

Here will offer occupiers an outstanding opportunity to create an energetic and inspiring work environment. Up to 71,644 sq ft of bright and contemporary workspace over lower ground, ground and three upper floors will be available. With a central atrium providing additional communal breakout space, Here will also feature The Treehouse meeting rooms – perfect for team collaboration or meetings with clients.



Atrium reception space CGI




Atrium + Reception

CGI of The Treehouse meeting rooms

7

 \sim

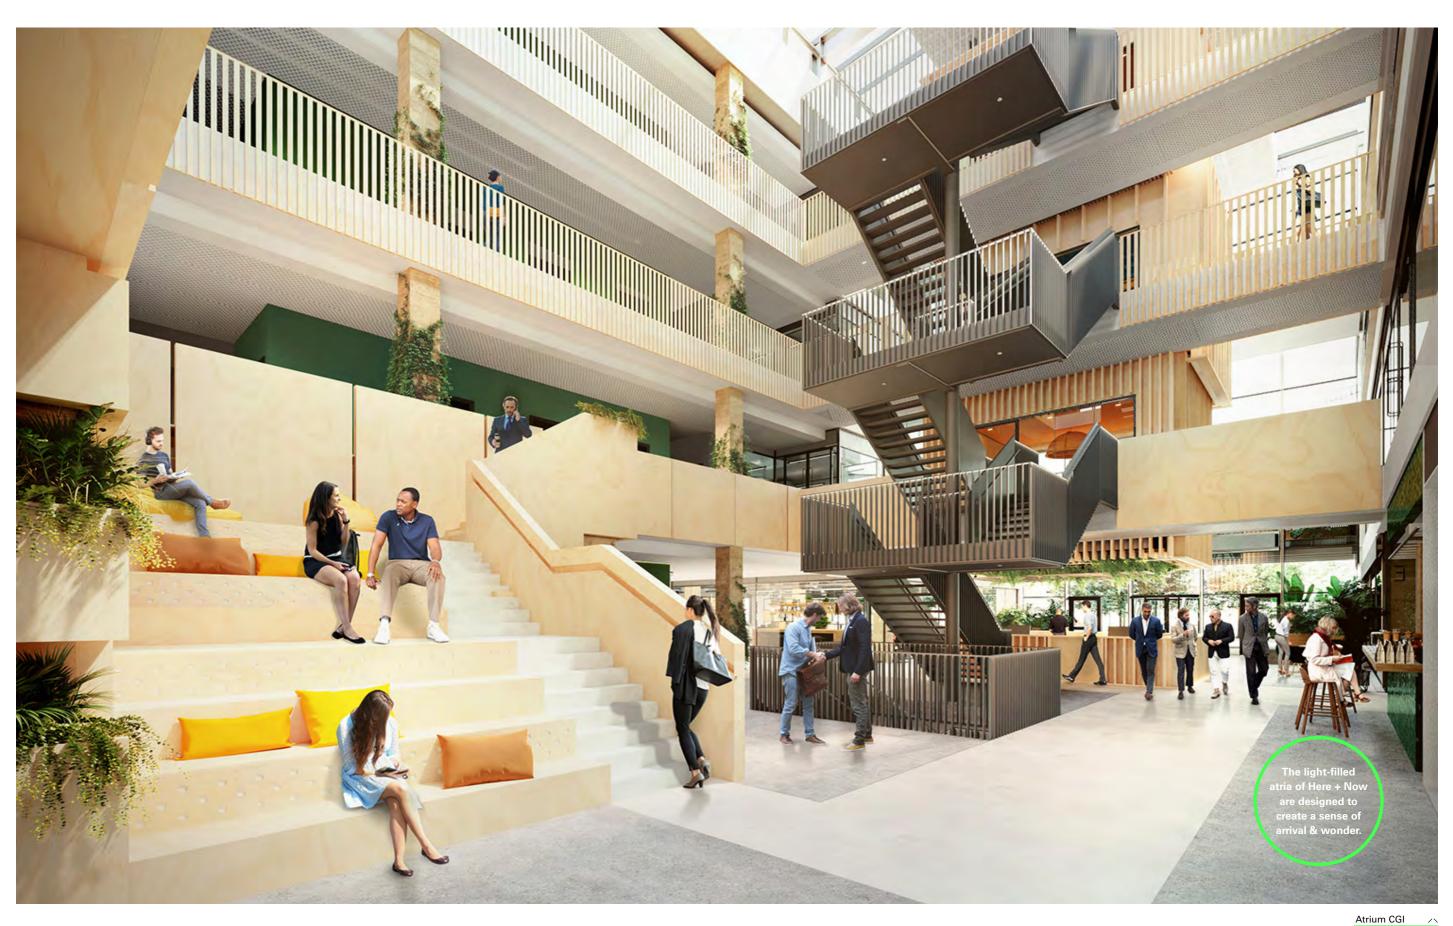

Atrium + Reception

9

IT'S GOOD TO BE HERE.

The building will provide industry leading end of journey facilities, so occupiers can start or end the day ready for action.

Here will offer lower ground floor secure storage for 68 cycles, seven electric bikes, two hand cycles and five e-scooters with charge points. There will also be provision for a general maintenance area – all designed by 5 At Heart. Ample locker space and nine showers are also available – ensuring sustainable commuting is always a pleasure.

The building will feature treatment rooms and an onsite gym, so you can get that workout in, whenever suits you.



Secure cycle storage CGI




Here has been awarded Cycling Score Platinum, the highest certification rating.



Cycle / scooter storage designed by 5 At Heart



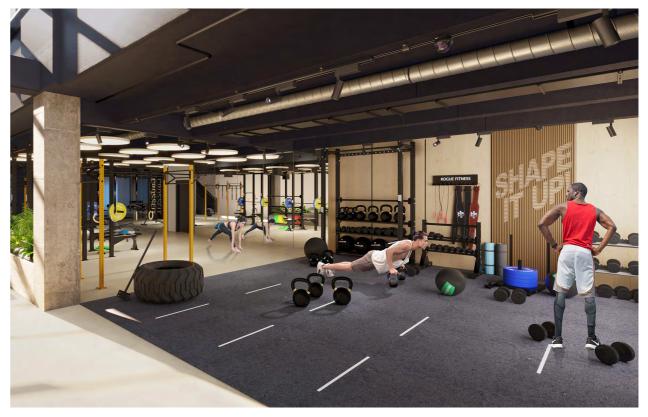

Locker storage and changing facilities CGI \sim

End of Journey Facilities



The changing area will provide 132 lockers

Onsite gym CGI 🛛 🔨

NOW GET OUTSIDE.

Extensive facilities and a variety of work and social spaces encourage users to connect with both people and nature. From conversation to meditation, café catch up to outdoor meetings, exercising to socialising – the campus amenities encourage tenant wellbeing, whilst also creating a sense of community (and of course promoting productivity).



3,000 sq ft of exercise space, including outdoor gym.



Here has its own takeaway coffee bar and Now has a lively café.



Here coffee bar CGI





Best-in-class end of journey facilities.

Running / walking / cycling trails in over 80 acres of wetland habitat.






Wild meadows + lakes – the perfect spaces to step away and recharge.

Fleet box onsite – borrow our stand-up paddle boards or electric scooters.



Wellness, Sustainability + Building Amenities

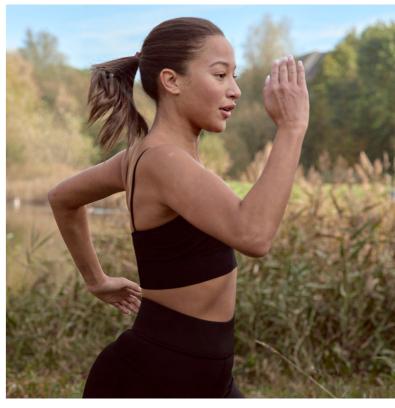

Wetland running trails //

Outdoor gym CGI



Outdoor working and meeting rooms in The Treehouse pods.



Rooftop beehives contribute to the diverse ecosystem.



Rooftop beehives



CGI of external workspace



MEET LOTTIE, OUR HERE + NOW LIFESTYLE COORDINATOR

Lottie plays a key role in delivering the ESG goals for both Here + Now buildings.

As part of our ongoing sustainability strategy, she collaborates with occupiers and the wider local community. Making connections with local amenity providers – bringing the convenient factor to the Now building.

Lottie also oversees our onsite events programme including fitness classes, workshops and treatments across Here + Now facilities – and creates content for the Here + Now app – keeping it up-to-date.

Wellness, Sustainability + Building Amenities

CGI of outdoor cinema



Outdoor cinema – Designed to be a relaxed and welcoming social space.



Space + Accommodation

Here Building




Ground floor plug + play space CGI

HERE TO STAY.

Floor	Fit-out	Sq m	Sq ft	
Third	Cat A	1,579	16,997	
Second	Cat A	1,703	18,331	
First	Cat A	1,730	18,622	
Cround	Office Cat A	1,329	14,308	
Ground	Plug & Play	315	3,386	
Total		6,656	71,644	

• Plug + Play • Office • Café • Floor • Atrium • Core Here Building


Basement
Gym 4,767 sq ft / 443 sq m1 Cycle Store682 Lockers1323 Showers84 Treatment rooms3

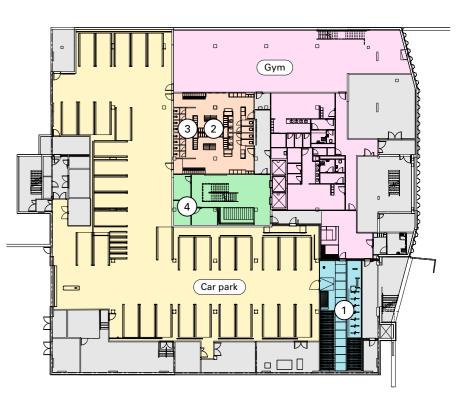

Ground Floor 17,717 sq ft / 1,646 sq m

Office
Atrium
Core
Plug + Play
Car Park

Cycle Store
Gym
Showers
Treatment rooms

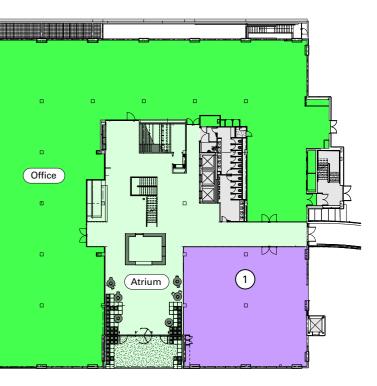

Plans not to scale. Indicative only.



Space + Accommodation

First Floor 18,622 sq ft / 1,730 sq m Office Office 18,471 sq ft / 1,716 sq m Meeting room 151 sq ft / 14 sq m ľ Atrium

Third Floor 16,997 sq ft / 1,579 sq m

Office 16,846 sq ft / 1,565 sq m Meeting room 151 sq ft / 14 sq m

Second Floor 18,331 sq ft / 1,703 sq m


Office 18,180 sq ft / 1,689 sq m Meeting room 151 sq ft / 14 sq m Office Atrium



 Office Atrium Core

Z

Space + Accommodation

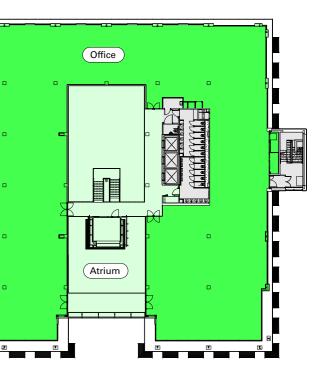

Ground floor plug + play space CGI



Space + Accommodation

Ground floor plug + play space CGI

NOW HERE THIS.

Here will offer sustainability and ESG credentials – beyond the expectations of today's occupiers.

Sustainability consultants Element Four have ensured both buildings maximise the Here + Now's commitment to sustainability and wellbeing, to create pioneering workspaces.

Here is part of the first UK scheme to achieve BREEAM Outstanding, Fitwel 3 and RESET Air certifications.

BREEAM®

BREEAM Outstanding demonstrates best practice in building construction, whilst minimising environmental impact.



RESET® Air certification is the world's first and only dedicated air quality monitoring standard.



10 electric charging points.



Natural planting, timber and soft furnishings will create a relaxed and welcoming social space.



Ground floor breakout space //

BUILDING SPECIFICATION





The building meets exceptional standards for the quality of its wired infrastructure, resilience, and wireless network. Diversified connection provided by Telcom with open protocol, dedicated connection to each floor and Wi-Fi in all common areas.





321 car parking spaces

VRF system providing fresh air at 12 L/s + 10% per person.



SMART APP ENABLED


All Here + Now tenants benefit from the new intuitive smart app by Cureoscity.

Connecting buildings with users to provide security access and digital identification, the app also allows tenants to book amenities and meeting spaces. It also keeps the Here + Now community up-to-date with the latest events on campus.

Sustainability / ESG Credentials




LED Linear pendant fittings with 350 LUX for screen based tasks.

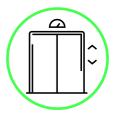

3x13 person passenger lifts designed to BCO.



1:8 m² occupational density to provide occupational flexibility.

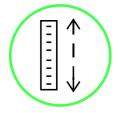

3.7m ceiling heights to provide staff with space to breathe and superb natural light.



RIGHT HERE, RIGHT NOW.

Beyond Here + Now and the Thames Valley Park, Reading town centre is just a short distance away.

The town continues to be voted as one of the top places to live and work in the UK – making it an attractive proposition to top talent. A perfect mix of independent retailers, bars and restaurants, alongside high street brands and an unrivalled leisure offering – including the Thames Lido a short walk away.



The Corn Stores



Malmaison 🔨





The Botanist Bar \sim

Location

Caversham Boating – The Thames



The Roseate Hotel \sim





The Thames 🔨


Thames Lido 🔨



Reading Train Station



Bill's 🔨

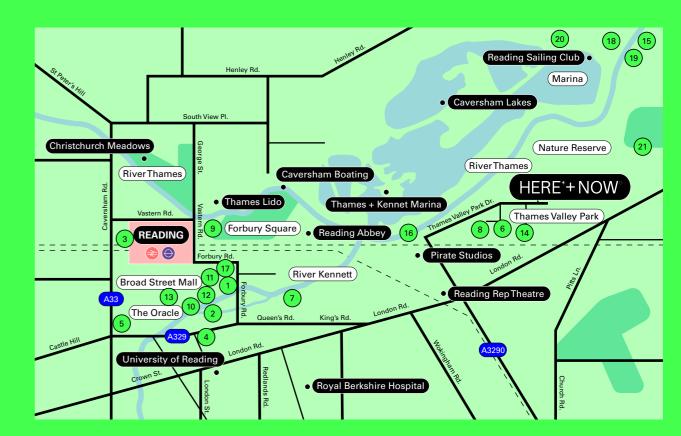

LOCAL AMENITIES

1	The Oakford Social	8 David Lloyd Health Club	15 Coppa Club
2	Pho	9 The Roseate Hotel	16 Waterside Centre
3	Pret A Manger	10 Ibis	17 The Corn Stores
4	Miller & Carter	11 Malmaison	18 The Mill Sonning
5	Zero Degrees	12 Mercure George	19 The Bull Inn
6	Benugo Café	13 Novotel	20 The French Horn
7	Lincoln Coffee House	14 Bright Horizons Nursery	21 Reading Hockey Club

LOCAL OCCUPIERS



Location




GET OUT OF HERE.

Here + Now has excellent transport connections - with London and beyond easily accessible by rail, road and air with Reading at the heart of the transport hub.

Reading will become part of the London transport network for the first time in 2022 with the arrival of Elizabeth Line. Operating a high capacity / high frequency timetable - trains will run across Central London and further to the east.


JZZ	Reading	1.5	M24 (J15)	24
ေခ	M4 (J10)	6	Oxford	26
	M3 (J3)	16	Heathrow	27
	Newbury	21	Central London	41
	Slough	23	Gatwick	56
	Oxford	21	Bristol	60
E	Paddington	23	Gatwick	74
	Heathrow	27		

Drive times in miles. Train times in minutes. Source: TfL + Google Maps.

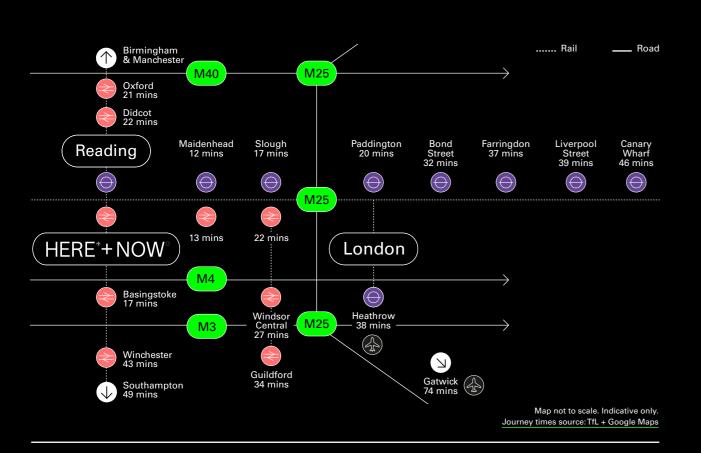

LIVE IN THE NOW.

Reading and the surrounding area continues to attract big name business with over 40% of the world's best brands calling it home.

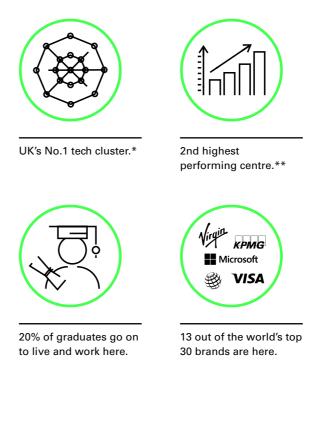

Connectivity + Reading Key Facts



With a population 322,000, an average age of 33, house prices 25% lower than Maidenhead, excellent transport connectivity, proximity to London, access to green spaces and a diverse amenity offering - it's easy to see why the town is an attractive proposition for occupiers seeking to employ a Hub and Spoke model.



2nd most friendly City in Europe.***



Reading Council has submitted a bid for Reading's City Status.



Reading university in the top 1% in the world.



World's largest cluster of weather and climate scientists to be created in Reading.

NOW WHAT?

To find out more and arrange a viewing, please contact the joint sole letting agents below.

Lambert Smith Hampton



Jay Moore xxxxx xxx xxx jamoore@lsh.co.uk

Ryan Dean 07970 379 054 rdean@lsh.co.uk

Tom Fletcher 07752 127 413 tom@hatch-re.com

Charlie Benn 07563 383 443 charlie@hatch-re.com



Andy Nixon 07973 924 947 andy.nixon@knightfrank.com

Roddy Abram 07899 001 028 roddy.abram@knightfrank.com

HEREANDNOW.PLACE

Misrepresentations Act 1967 – Whist all the information in this brochure is believed to be correct, neither the agent nor the client guarantee its accuracy nor is it intended to form any part of any contract. All areas quoted are approximate. February 2022.

Designed & Produced by Cre8te - 020 3468 5760 - cre8te.london

Investor BauMont Real Estate Capital



Architects Hawkins Brown

Hawkins\Brown

Development Manager V7 Asset Management

V7.

HERE THAMES VALLEY PARK READING RG6 1WG

///PROP.BENCH.DASH