

Accommodation

ATTENTION BUY TO LET INVESTORS - A well presented two bedroom townhouse, situated in the centre of Ripon, being just a few seconds walk to the city centre and ideally located for all of Ripon's shops and amenities.

Tucked away from the main road, the property enjoys a courtyard setting, whilst being neutrally decorated throughout and offering accommodation arranged over three floors.

On the ground floor a private entrance door leads to the entrance hall, which leads to the open plan kitchen/living room, the kitchen being fitted with a range of units including an integrated oven and hob. Stairs lead to first floor landing, giving access to a double bedroom and the house bathroom, which is fitted with a three piece suite including bath with shower over. Stairs rise to second floor, where there is a further double bedroom with an ensuite shower room.

Externally the property has a small lawned garden to the rear. The property also benefits from gas central heating.


The house offers ease of access to a range of amenities, whilst the bus station is also just a short walk away, giving regular transport links to Harrogate and Leeds.

Sold with no onward chain and with a tenant currently in place, the property makes an ideal buy to let, returning a strong yield and with instant income potential.



Lease details and charges TBC. No parking is offered with the property.



Floorplan

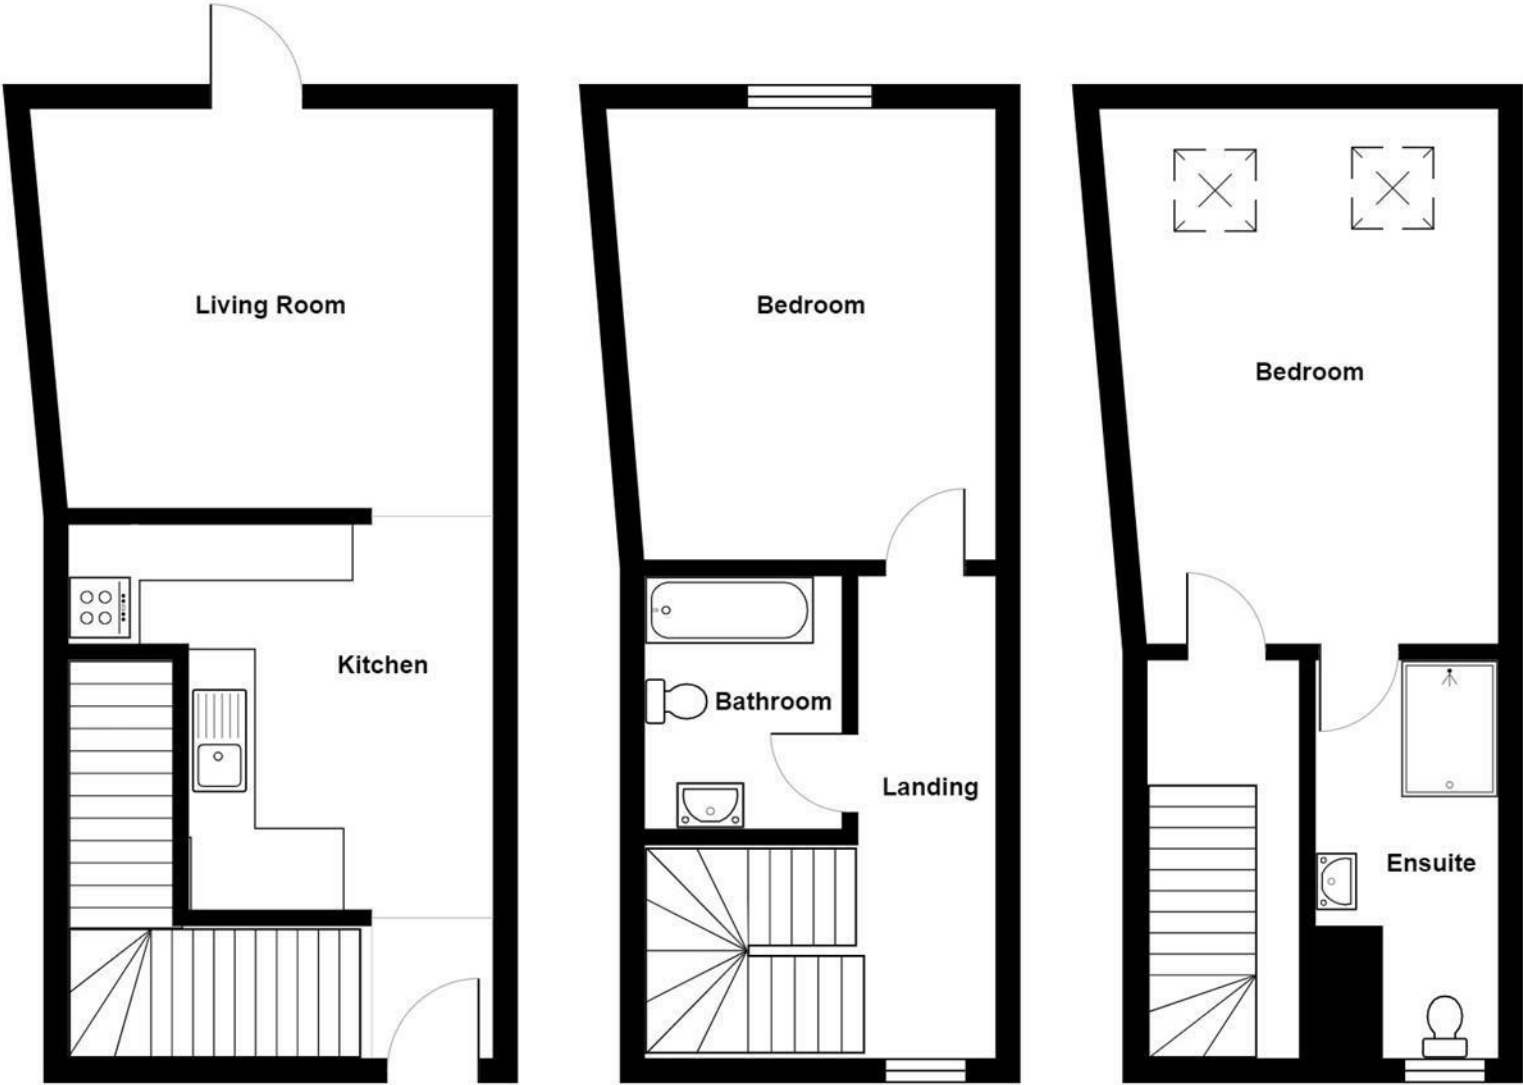

EPC

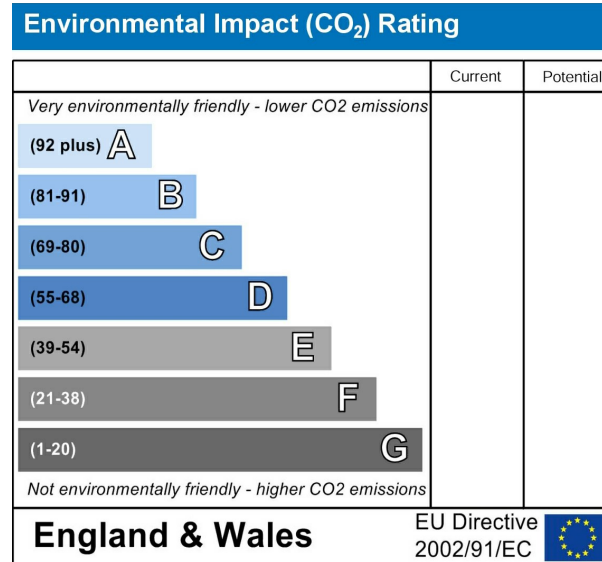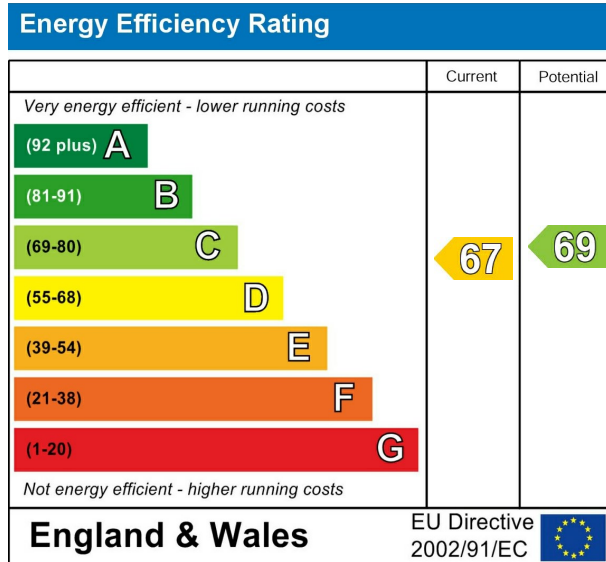

VIEWING BY APPOINTMENT ONLY - 01765 602233 - sales@davislund.co.uk - www.davislund.co.uk

MONEY LAUNDERING REGULATIONS 2003 - Intending purchasers will be asked to produce identification and proof of financial status when an offer is received. We would ask for your co-operation in order that there will be no delay in agreeing the sale.

Davis & Lund Ltd trading as Davis & Lund, registered office: 5a Kirkgate, Ripon, HG4 1PA. Registered in England No 10034416. Registered for VAT No 243 2008 51

Davis & Lund Ltd have prepared these property details on the seller's behalf. Davis & Lund Ltd have taken reasonable steps to check the content, but no information should be taken as a statement of fact. All measurements are approximate and should be taken as a guide, potential purchasers should satisfy themselves as to the accuracy. Floorplans are produced as a guide and they are not to scale. All fixtures and fittings are not included in the sale, unless stated. Heating systems, electrics, services and appliances have not been tested and no warranty is given to their working order

