



The Old Chapel, Chapel Lane, Wanborough, Swindon, SN4 0AJ

Guide Price £600,000

richard james



Chapel Lane

Wanborough

Freehold | EPC Rating - D

 4  3  2

This stunning converted Georgian chapel in the sought-after village of Wanborough offers a unique blend of historic charm and modern living.

Approaching 1,900 square feet of beautifully presented accommodation, the property showcases impressive character features, including elegant stained glass windows, striking vaulted ceilings, and inviting open fireplaces that enhance its timeless appeal.

The spacious layout provides a versatile living space, perfect for both relaxing and entertaining. The home also benefits from a garage and driveway parking, ensuring practicality alongside its distinctive character.

Located in the heart of Wanborough, the property enjoys easy access to both the M4 and A419, making it ideal for commuters.

The village itself is known for its thriving community, featuring a well-regarded primary school, a selection of traditional pubs, and active community centres.





Additionally, the surrounding countryside offers excellent opportunities for walking and rural pursuits, making this an idyllic place to call home.












Floorplan

Approximate Area = 1885 sq ft / 175.1 sq m (excludes void)

Garage = 213 sq ft / 19.8 sq m

Total = 2098 sq ft / 194.9 sq m

For identification only - Not to scale

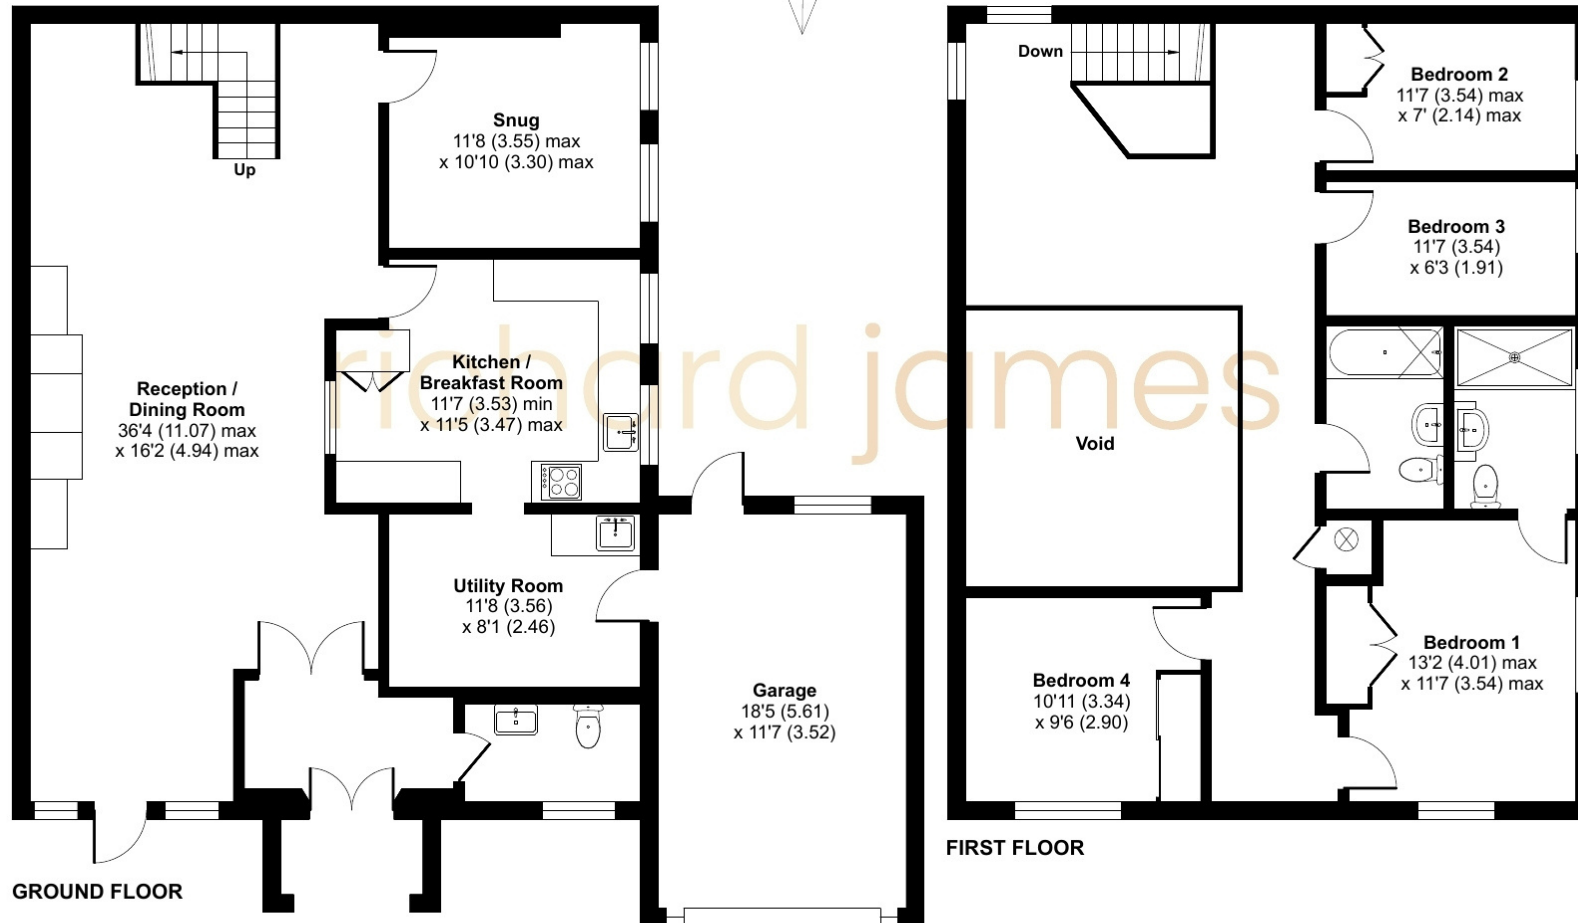

01793 520 720

oldtown@richardjames.uk

101 Victoria Road | Swindon | SN1 3BD

richard james

richardjames.uk