

12 Museum Street, Ipswich, Suffolk, IP1 1HT



Town Centre
Office Property
13,311 sq. ft.
(1,237 sq. m.)

Freehold For Sale

- Located in central business district
- Part let to Arthur J Gallagher Insurance Brokers Ltd.
- Secure on-site car parking



- Most Active Agent Essex 2019, 2020, 2021 & 2022
- Most Active Agent Suffolk 2020 & 2022
- Dealmaker of the Year Essex 2019 & 2020
- Dealmaker of the Year Suffolk 2020
- Dealmaker of the Year South East 2021 & 2022



RICS

the mark of
property
professionalism
worldwide

Details

Location

Ipswich is the county town of Suffolk and major commercial centre of East Anglia. The A12 and A14 trunk routes provide excellent road communications with London, Cambridge, the Midlands and the national motorway network. The M25 and Stansted Airport are both within an hours drive and the approximate train journey time from Ipswich to London Liverpool Street is 1 hour and 10 minutes.

The property is located in the central business district, on the west side of Museum Street, the town's prime shopping area being immediately to the north.

Description

The property comprises a purpose built office building arranged upon ground and two upper floors providing open plan accommodation. Good quality glazed and studwork partitions have been installed to create individual offices, meeting rooms and kitchen facilities. The rear area of the ground floor, previously used as a computer room facility, has scope for conversion to provide further offices.

A side entrance leads on to a small landscaped courtyard with gated access to the secure covered car park providing 12 spaces and approached via a service road off Blackhorse Lane.

The specification of the premises includes:-

- Raised access floors
- Air conditioning
- Suspended ceilings with recessed lighting
- Double glazing
- Male/female and disabled WC's
- Kitchen and shower facilities
- 8 person lift

The original gas fired central heating system has been decommissioned.

Services

The property is connected to mains electricity, water and drainage. As referred to above the previous gas fired central heating system has been decommissioned.

We have not tested any of the services and all interested parties should rely upon their own enquiries with the relevant utility companies in connection with the availability and capacity of all of those serving the property including IT and telecommunication links.

Accommodation

The premises provide the following approximate net internal floor areas:

	Occupier	Sq. ft.	Sq. m.
<u>Ground floor</u>			
Front left suite	Vacant	720	66.89
Front right suite	AJG*	619	57.51
Rear suite	Vacant (former computer room)	861	79.99
<u>First floor</u>			
Front suite	AJG*	1,822	169.27
Rear suite	AJG*	3,767	349.96
<u>Second floor</u>			
Front suite	Vacant	1,758	163.32
Rear suite	Vacant	<u>3,764</u>	<u>349.68</u>
Total net internal floor area:		13,311	1,236.62

* Arthur J Gallagher Insurance Brokers Ltd.

Tenancy Details

The ground floor, front right suite together with the two first floor suites are let to Arthur J Gallagher Insurance Brokers Limited upon a short term renewal lease expiring on 1st October 2024. The rent is £70,000 per annum, equating to £11.28 per sq. ft. and the lease is contracted out of the security of tenure provisions of the 1954 Landlord & Tenant Act.

Condition

The front section of the ground floor has been refurbished and the rear section of the ground floor requires full refurbishment or conversion to offices, depending upon future requirements. The entire first floor was refurbished upon the tenant originally taking possession in December 2018.

The front suite of the second floor would benefit from refurbishment prior to occupation although the rear suite was fully refurbished upon the premises being let to Sedgewick International UK in 2018, the tenant having vacated following the service of a break notice in October 2023.



Whilst every attempt has been made to ensure the accuracy of the floorplan contained here, measurements of doors, windows, rooms and any other items are approximate and no responsibility is taken for any error, omission or mis-statement. This plan is for illustrative purposes only and should be used as such by any prospective purchaser. The services, systems and appliances shown have not been tested and no guarantee as to their operability or efficiency can be given.
Made with Metropix ©2023


NOT TO SCALE - FOR IDENTIFICATION PURPOSES ONLY

Local Authority

Ipswich Borough Council, Grafton House, 15-17 Russell Road, Ipswich, Suffolk, IP1 2DE.
Telephone: 01473 432000

Energy Performance Certificate

The property's current energy rating is D.

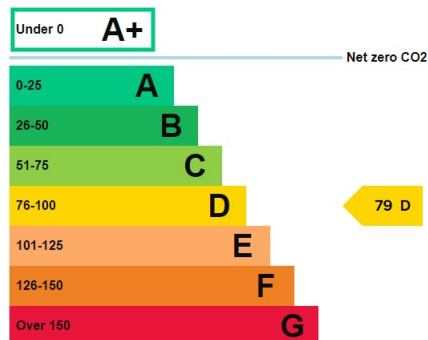

Price

Offers are invited in the region of £1,300,000 for the freehold interest.

The property is VAT elected and VAT will be chargeable upon the sale price.

Particulars

Property details prepared in November 2023.

Viewing

Strictly by prior appointment with the joint sole agents:

Fenn Wright

1 Buttermarket, Ipswich, IP1 1BA

01473 232 701 **FennWright**

Contact **Alistair Mitchell**
agm@fennwright.co.uk



Scotts Property LLP

66-68 Humber Street, Hull, HU1 1TU

01482 325 634

Contact **Tim Powell**
tim@scotts-property.co.uk



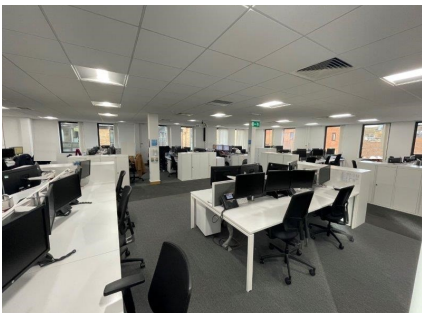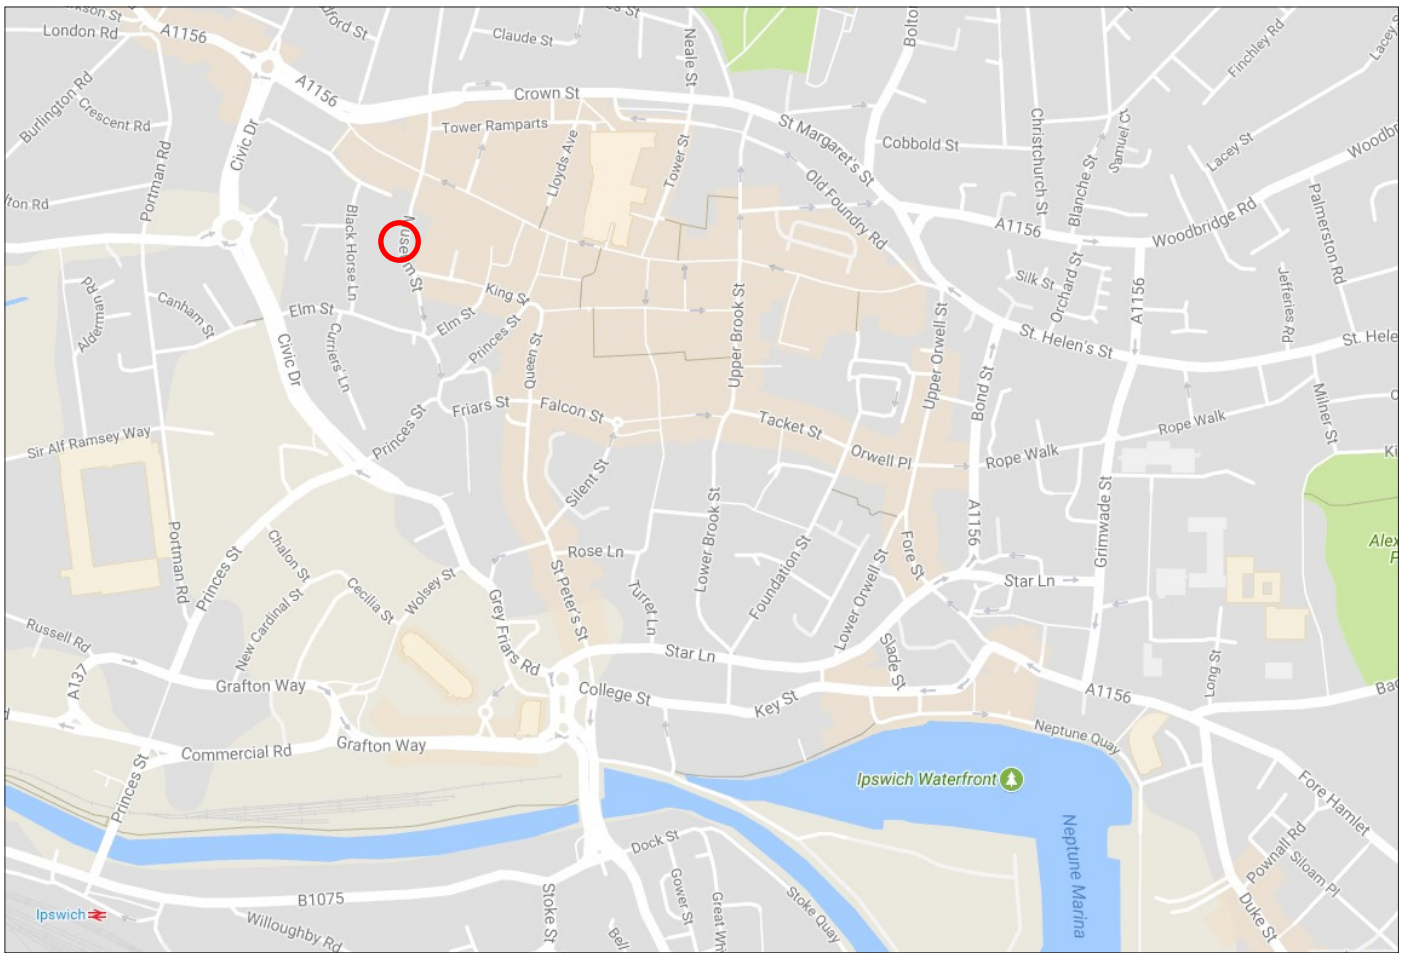

For further information call

01473 232 701

or visit fennwright.co.uk

Fenn Wright for themselves and for the vendors or lessors of this property whose agents they are give notice that:

- i. The particulars are set out as a general outline for the guidance of intending purchasers or lessees; and do not constitute, nor constitute part of, an offer or contract.
- ii. All descriptions, dimensions, references to condition and necessary permissions for use and occupation, and other details are given in good faith and are believed to be correct but any intending purchasers or lessees should not rely on them as statements or representations of fact but must satisfy themselves by inspection or otherwise as to the correctness of each of them.
- iii. The vendor or lessor does not make or give, and neither Fenn Wright nor any person in their employment has the authority to make or give, any representation or warranty whatsoever in relation to this property.
- iv. All statements contained in these particulars as to this property are made without responsibility on the part of Fenn Wright or the vendor/lessor.
- v. All quoting terms may be subject to VAT at the prevailing rate from time to time.
- vi. Fenn Wright have not tested any electrical items, appliances, any plumbing or heating systems and therefore, cannot give any warranty or undertaking as regards their operation or efficiency.

Fenn Wright is a Limited Liability Partnership, trading as Fenn Wright. Registered in England under no. OC431458. Registered office: 1 Tollgate East, Stanway, Colchester, Essex, CO3 8RQ. A list of members is open to inspection at our offices.

