




Chantrey House, Belgravia
London SW1W

GARTON JONES.COM

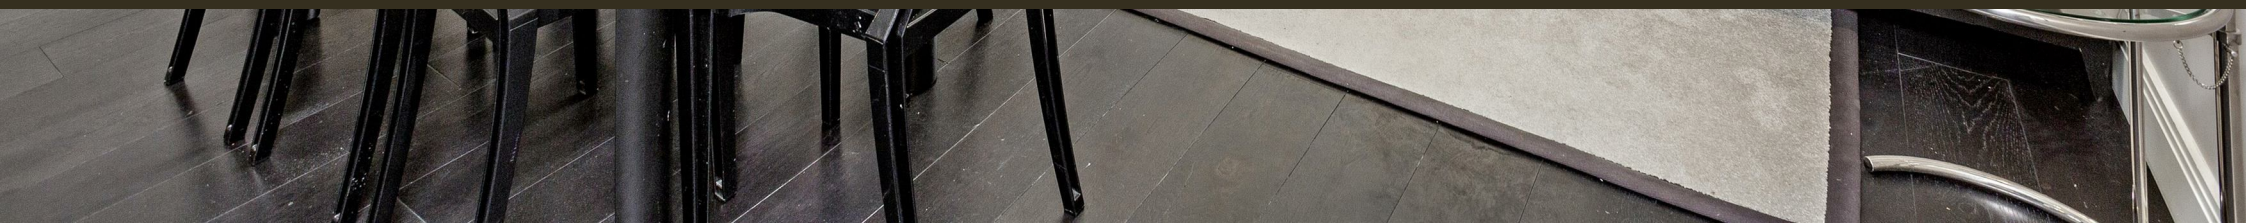

Chantrey House, Belgravia London, SW1W

£2,500,000 Leasehold

A beautiful THREE BEDROOM apartment for sale of approx. 1496 sq.ft (139.01 sq.m) in this small residential development in Belgravia. The property is of a high standard and benefits from a dual aspect open plan reception room, a modern kitchen (with a breakfast bar and Miele integrated appliances), 3 luxury bathrooms (all en-suite with underfloor heating), plus a guest cloakroom. There is wood flooring, air conditioning and good storage including fitted wardrobes to all bedrooms. There is also a 24 HOUR CONCIERGE service.

Chantrey House is a Grade II listed red brick Edwardian property and sits within leafy Belgravia, one of the most prestigious and sought after residential areas of London. There are plenty of eateries, galleries, antiques shops and boutiques on your doorstep. Belgravia and Elizabeth Street, Knightsbridge and Victoria Station (with Gatwick Express trains) and Sloane Square are just a few minutes' walk.

Available via Garton Jones Chelsea & Belgravia (based on-site at Grosvenor Waterside underneath Bramah House - approx. a 10 minute walk from Chantrey House).

*Please note there is currently a tenancy in place.

Service Charges: approx. £7,182.65 per quarter (approx. £28,730.60 per year)

Ground Rent: approx. £750.00 per annum

Lease: 999 years from June 2003 (expires 3002, approx. 978 years remaining as of 2024)

EWS1 compliant

Council Tax: Westminster City Council (band H)

EPC Rating: B (83)

EPC certificate available on request.


- 1496 Sq.ft (139.01 Sq.m)
- 3 Bedrooms
- Open Plan Reception Room
- Modern Integrated Kitchen
- 3 Luxury En-Suite Bathrooms
- 24 Hour Concierge
- Guest Cloakroom
- Comfort Cooling
- Close to Victoria Station with Gatwick Express
- Belgravia, Elizabeth Street, Knightsbridge, and Sloane Square Are Within Easy Access

GARTON JONES.COM

8 Gatliff Road
Grosvenor
Waterside
Chelsea
London
SW1W 8DP

Sales +44 (0) 20 7730 5007
gws@gartonjones.com
www.gartonjones.com



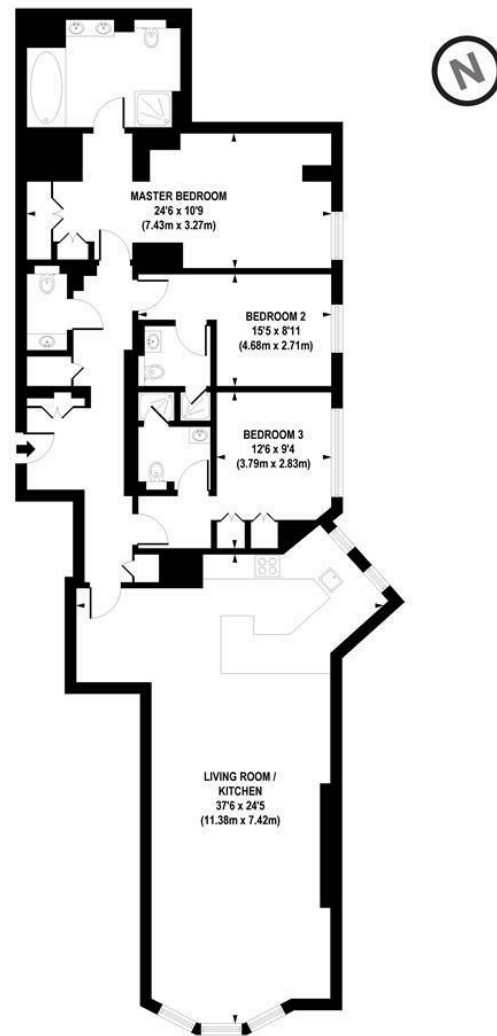

APPROX. GROSS INTERNAL AREA FLOOR 1496 sq. ft / 139.01 sq. m

Floorplan is for illustrative purposes only and is not to scale.
Every attempt has been made to ensure the accuracy of the floorplan shown, however all measurements, fixtures, fittings and data shown are an approximate interpretation for illustrative purposes only.
Liability for errors, omissions or mis-statement through negligence or otherwise is hereby excluded.

CP CREATIVE
PROPERTY MARKETING

