

Jonathan Hunt

ESTATE AGENCY

20 High Street Ware SG12 9BX

Tel: 01920 411090

8 High Street Buntingford SG9 9AG

Tel: 01763 272727

info@jonathan-hunt.co.uk

www.jonathanhunt.co.uk



Jonathan

29 Olvega Drive, Buntingford, SG9 9FJ

Or Nearest Offer £849,950

29 Olvega Drive, Buntingford, SG9 9FJ

Presenting an impeccably maintained five-bedroom detached residence. Nestled at the end of a highly sought-after cul-de-sac on what could be deemed the premier plot within the development and secured behind electric gates, this stylish home offers flexible and spacious accommodation. Spanning three floors with five bedrooms, it boasts two en-suite shower rooms, a family bathroom, a convenient downstairs cloakroom/WC, a spacious dual-aspect lounge, a modern kitchen/breakfast room, a utility room, and a separate dining room. Externally, it features a secluded rear garden, a sunny front garden, a detached double garage, and secure off-street parking for numerous vehicles. Surrounded by mature trees, the property envelops residents in a tranquil countryside ambiance, ensuring a heightened sense of privacy, yet remains within close proximity to the town center and amenities.



ENTRANCE HALL

DINING ROOM 10'5" x 9'4" (3.18 x 2.85)

KITCHEN 14'0" x 10'3" (4.28 x 3.14)

KITCHEN pic 2

KITCHEN pic 3

UTILITY ROOM 6'6" x 6'0" (2 x 1.84)

CLOAKROOM

LOUNGE 21'5" x 11'6" (6.53 x 3.52)

FIRST FLOOR

PRINCIPLE BEDROOM 14'9" x 10'9" (4.52 x 3.28)

EN-SUITE 10'10" x 6'5" (3.31 x 1.97)

BEDROOM THREE 12'0" x 11'10" (3.67 x 3.62)

EN-SUITE 5'11" x 5'4" (1.82 x 1.65)

BEDROOM FIVE 11'5" x 8'9" (3.49 x 2.68)

BATHROOM 6'4" x 5'4" (1.94 x 1.65)

SECOND FLOOR

BEDROOM TWO 15'4" x 11'9" (4.68 x 3.6)


BEDROOM FOUR 10'6" x 9'1" (3.22 x 2.79)

SHOWER ROOM 7'1" x 5'11" (2.17 x 1.81)

DOUBLE GARAGE 17'7" x 17'1" (5.36 x 5.22)

FRONT GARDEN

REAR GARDEN

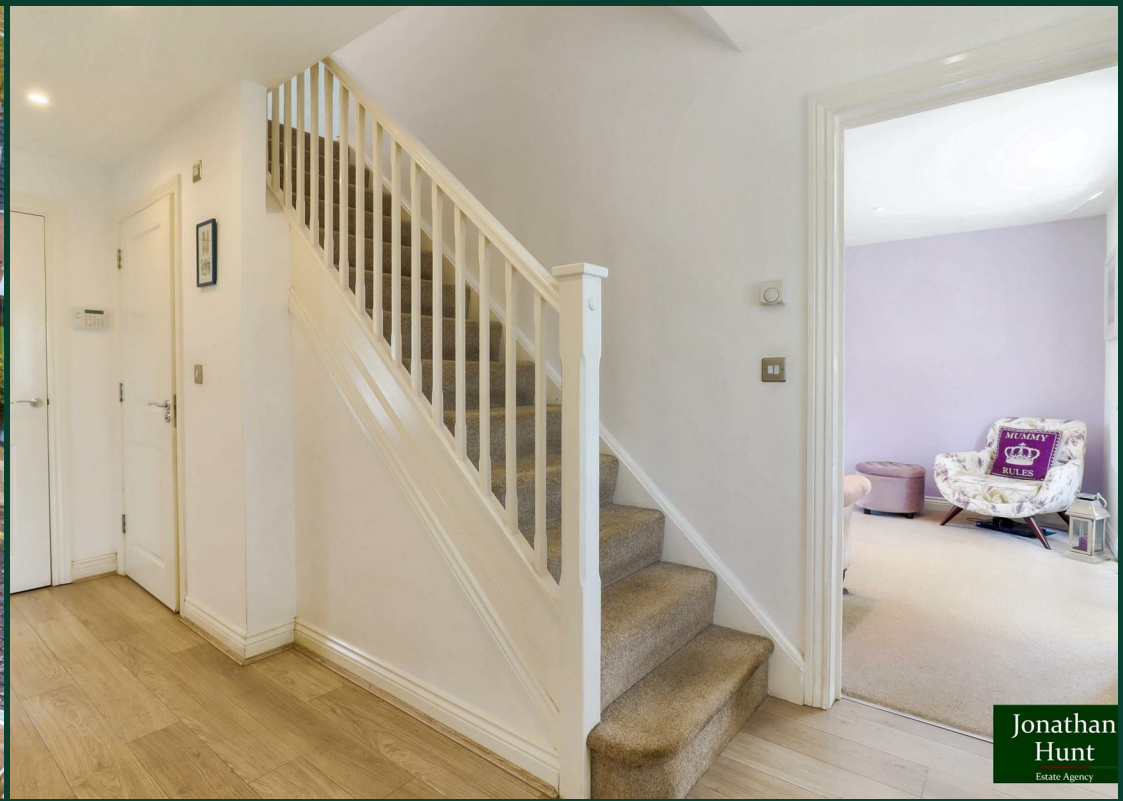

Jonathan
Hunt
Estate Agency




Jonathan
Hunt
Estate Agency



Jonathan
Hunt
Estate Agency



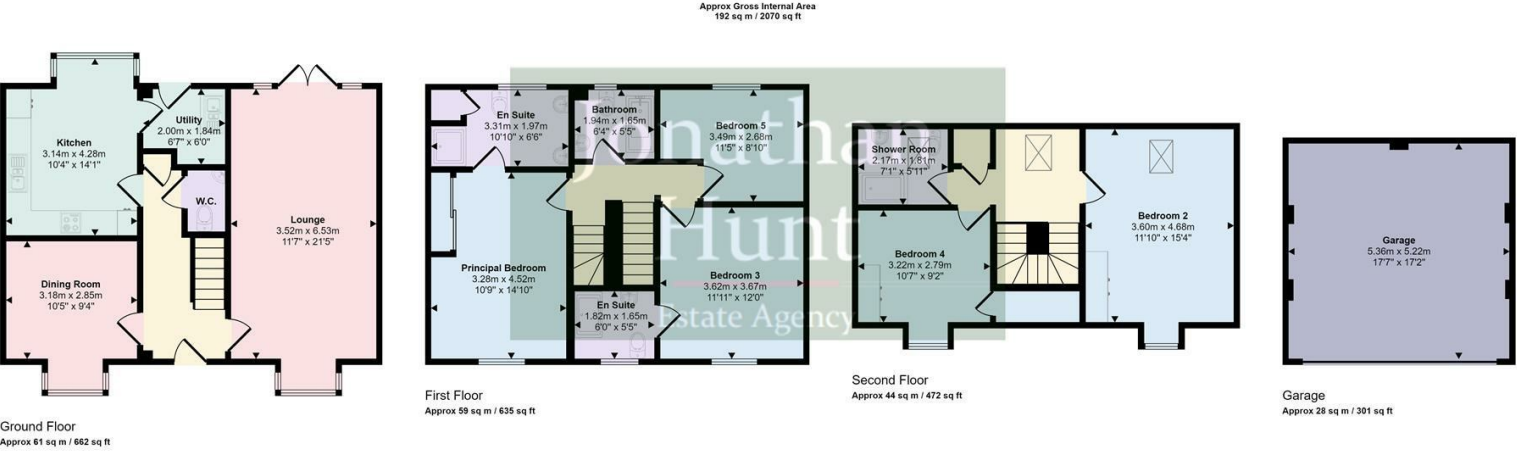

This floorplan is only for illustrative purposes and is not to scale. Measurements of rooms, doors, windows, and any items are approximate and no responsibility is taken for any error, omission or mis-statement. Icons of items such as bathroom suites are representations only and may not look like the real items. Made with Made Snappy 360.

