

Jonathan Hunt

ESTATE AGENCY

20 High Street Ware SG12 9BX

Tel: 01920 411090

8 High Street Buntingford SG9 9AG

Tel: 01763 272727

info@jonathan-hunt.co.uk

www.jonathanhunt.co.uk



17 Moors Ley, Walkern, Herts, SG2 7NG

Asking Price £490,000

17 Moors Ley, Walkern, Herts, SG2 7NG

A Bright and Versatile Family Home with Expansive Garden & large Workshop.

Tucked away in a quiet no-through road just moments from the village centre, this spacious three-bedroom semi-detached home combines modern comfort with exceptional versatility.

Step inside to a welcoming entrance hall that opens into a cosy lounge with a charming open fire, setting the tone for warm family living. A recently upgraded, well-equipped kitchen and luxury family bathroom offer stylish convenience, complemented by a refitted downstairs cloakroom/WC and separate utility room. Each of the three bedrooms is generously proportioned, while an additional reception area provides flexible space ideal for a study, guest suite, or playroom. Outside, the property enjoys a good-sized rear garden and an impressive double gworkshop—perfect for motorcycle enthusiasts, home-based professionals, or as a potential conversion project (STPP).

A superb opportunity to secure a bright, welcoming home with room to grow, in a desirable and well-connected location.



- HALLWAY 8'5" x 5'8" (2.58 x 1.74)
- LOUNGE 17'8" x 11'3" (5.39 x 3.45)
- KITCHEN 13'9" x 11'6" (4.2 x 3.53)
- CONSERVATORY 17'11" x 9'0" (5.48 x 2.75)
- UTILITY ROOM 8'10" x 4'8" (2.7 x 1.43)
- STUDY 12'5" x 6'0" (3.8 x 1.85)
- GROUND FLOOR W/C 8'2" x 2'5" (2.51 x 0.75)
- PRINCIPAL BEDROOM 12'2" x 11'1" (3.71 x 3.39)
- BEDROOM TWO 11'3" x 9'7" (3.45 x 2.93)
- BEDROOM THREE 8'2" x 7'4" (2.51 x 2.25)
- SHOWER ROOM 5'8" x 4'6" (1.75 x 1.38)
- GARAGE/WORKSHOP 24'10" x 19'10" (7.58 x 6.06)



Jonathan
Hunt
Estate Agency




Jonathan
Hunt
Estate Agency



Jonathan
Hunt
Estate Agency



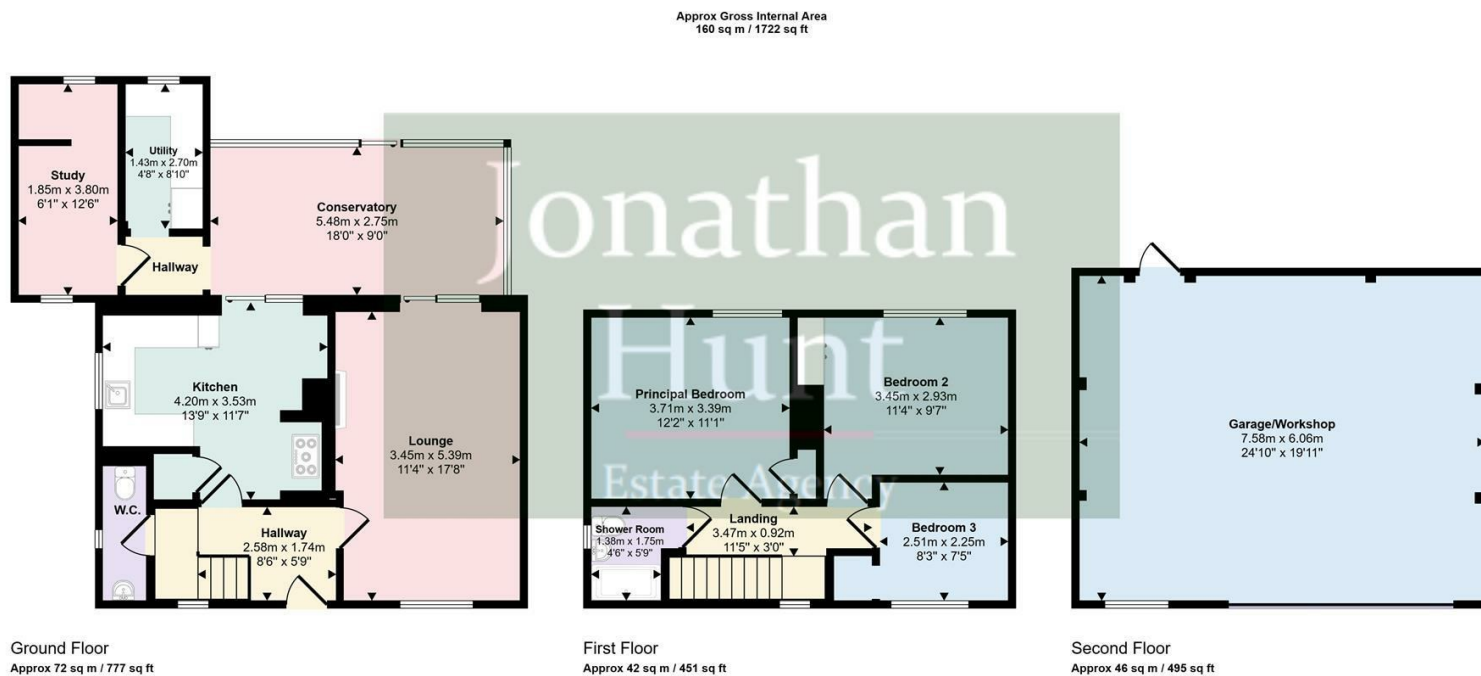

This floorplan is only for illustrative purposes and is not to scale. Measurements of rooms, doors, windows, and any items are approximate and no responsibility is taken for any error, omission or mis-statement. Icons of items such as bathroom suites are representations only and may not look like the real items. Made with Made Snappy 360.

