



GLENCAIRN ROAD, LIVERPOOL L13

Key Features

- Mid Terrace
- Two Bedrooms
- Popular Location
- Double Glazing
- Gas Central Heating
- EPC - D
- Council Tax Band - A





IMG_2797



IMG_2800




IMG_2803



IMG_2805



IMG_2813

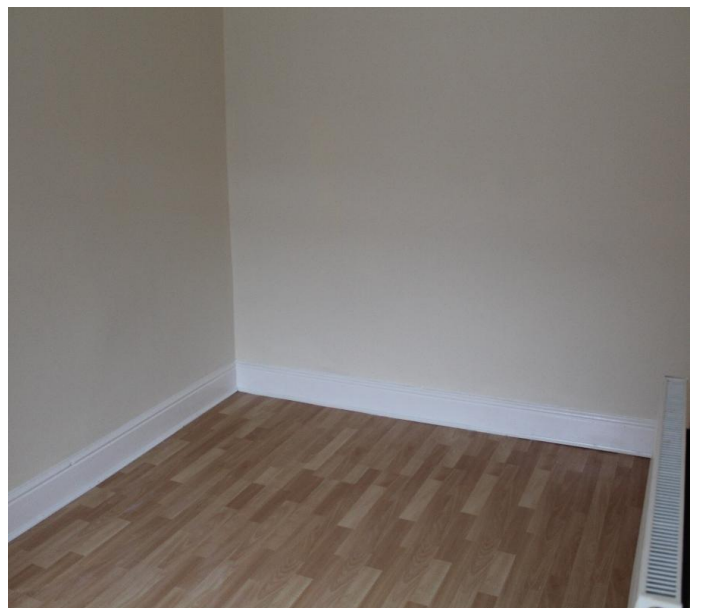

IMG_2817

Floor plan



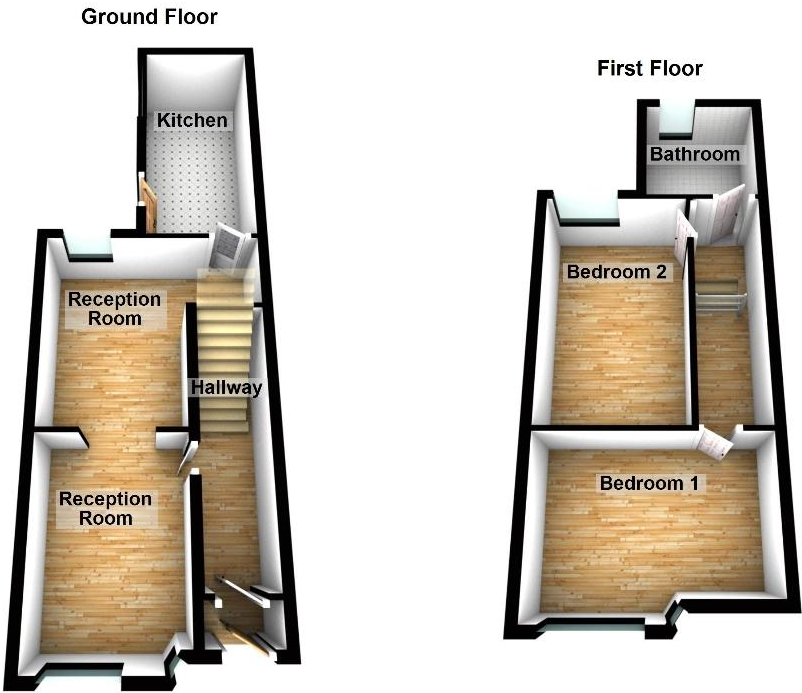


Illustration for identification purposes. Not to scale.
Plan produced using PlanUp.

Location

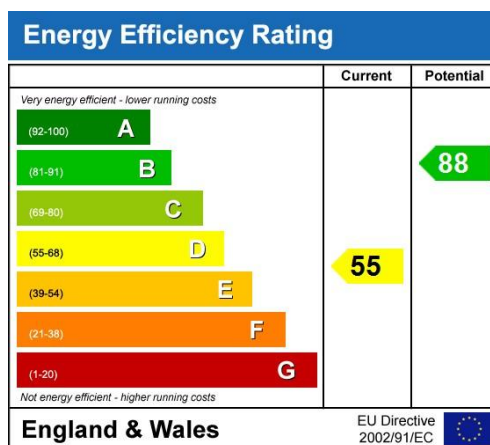


Energy Performance Certificate

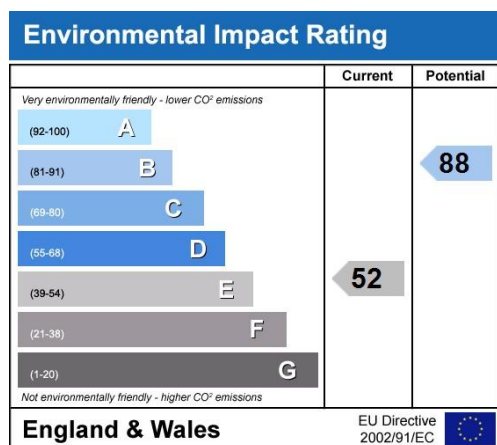

Interested in this property?

If you would like to view or make an offer on this property, please contact our **Sales Team** on **0151 330 5333** or email sales@andrewlouis.co.uk

Our Location

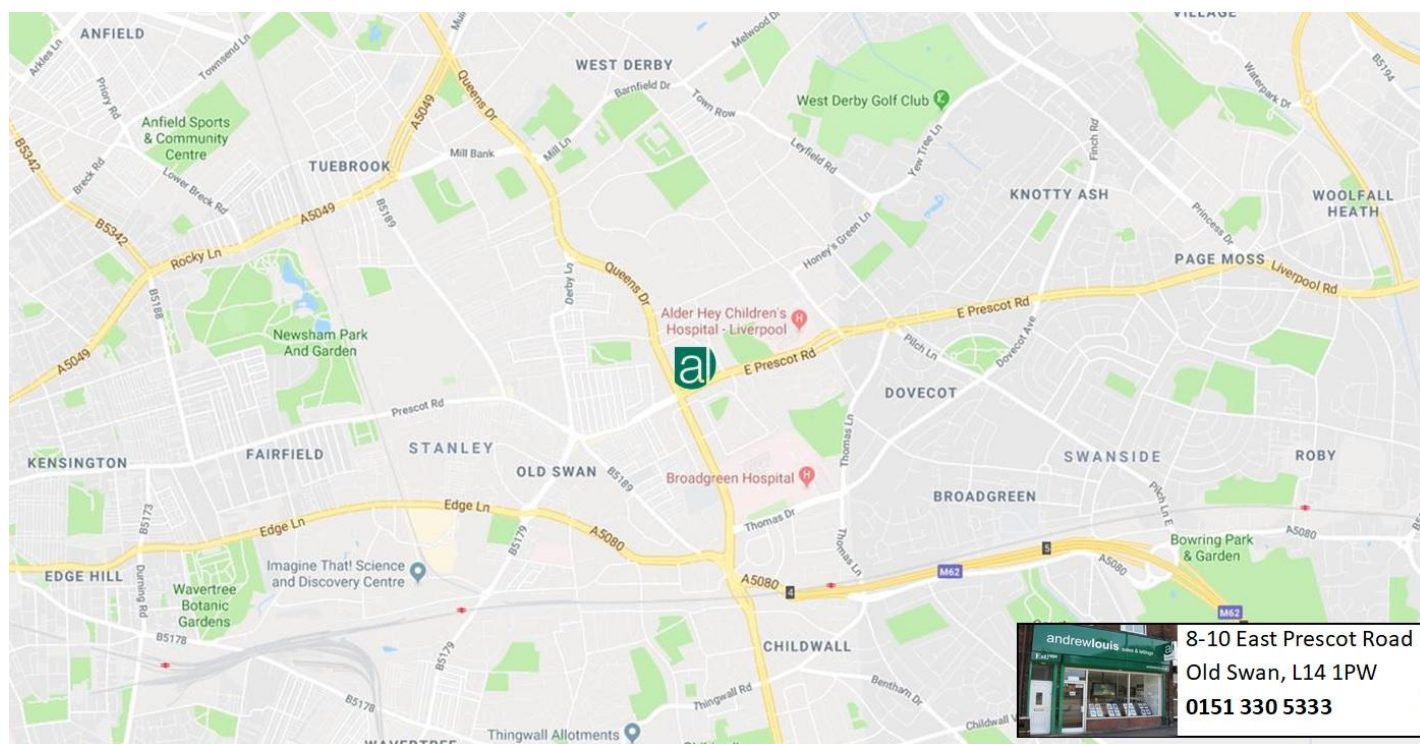

At Andrew Louis, we have an extensive range of houses & flats for rent to suit all tastes and budgets throughout the Liverpool region.

We are associated with a variety of industry and regulatory bodies that enable professional agents to subscribe to their strict codes of practice; offering customers peace of mind that their best interests, both financial and social, are protected.

www.andrewlouis.co.uk



The information provided about this property does not constitute or form part of an offer or contract, nor may it be regarded as representations. All interested parties must verify accuracy and your solicitor must verify tenure/lease information, fixtures & fittings and, where the property has been extended / converted, planning/building regulation consents. All dimensions are approximate and quoted for guidance only as are floor plans which are not to scale and their accuracy cannot be confirmed. Reference to appliances and/or services does not imply that they are necessarily in working order or fit for the purpose.